
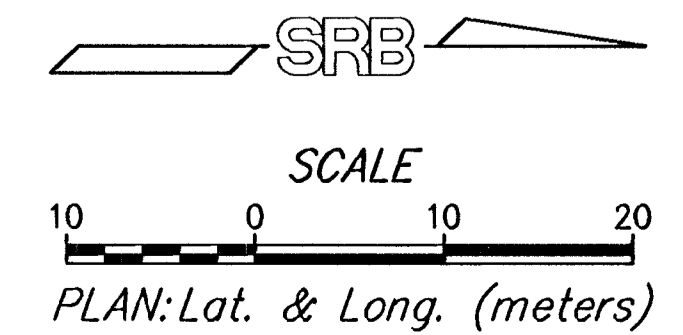


FHWA REGION NO.	STATE	PROJECT NUMBER	FISCAL YEAR	SHEET NUMBER	TOTAL SHEETS
7	KANSAS	87N-0080-01	1997	116	162

BY	DATE
REFERENCES NOTED	REFERENCES CHECKED

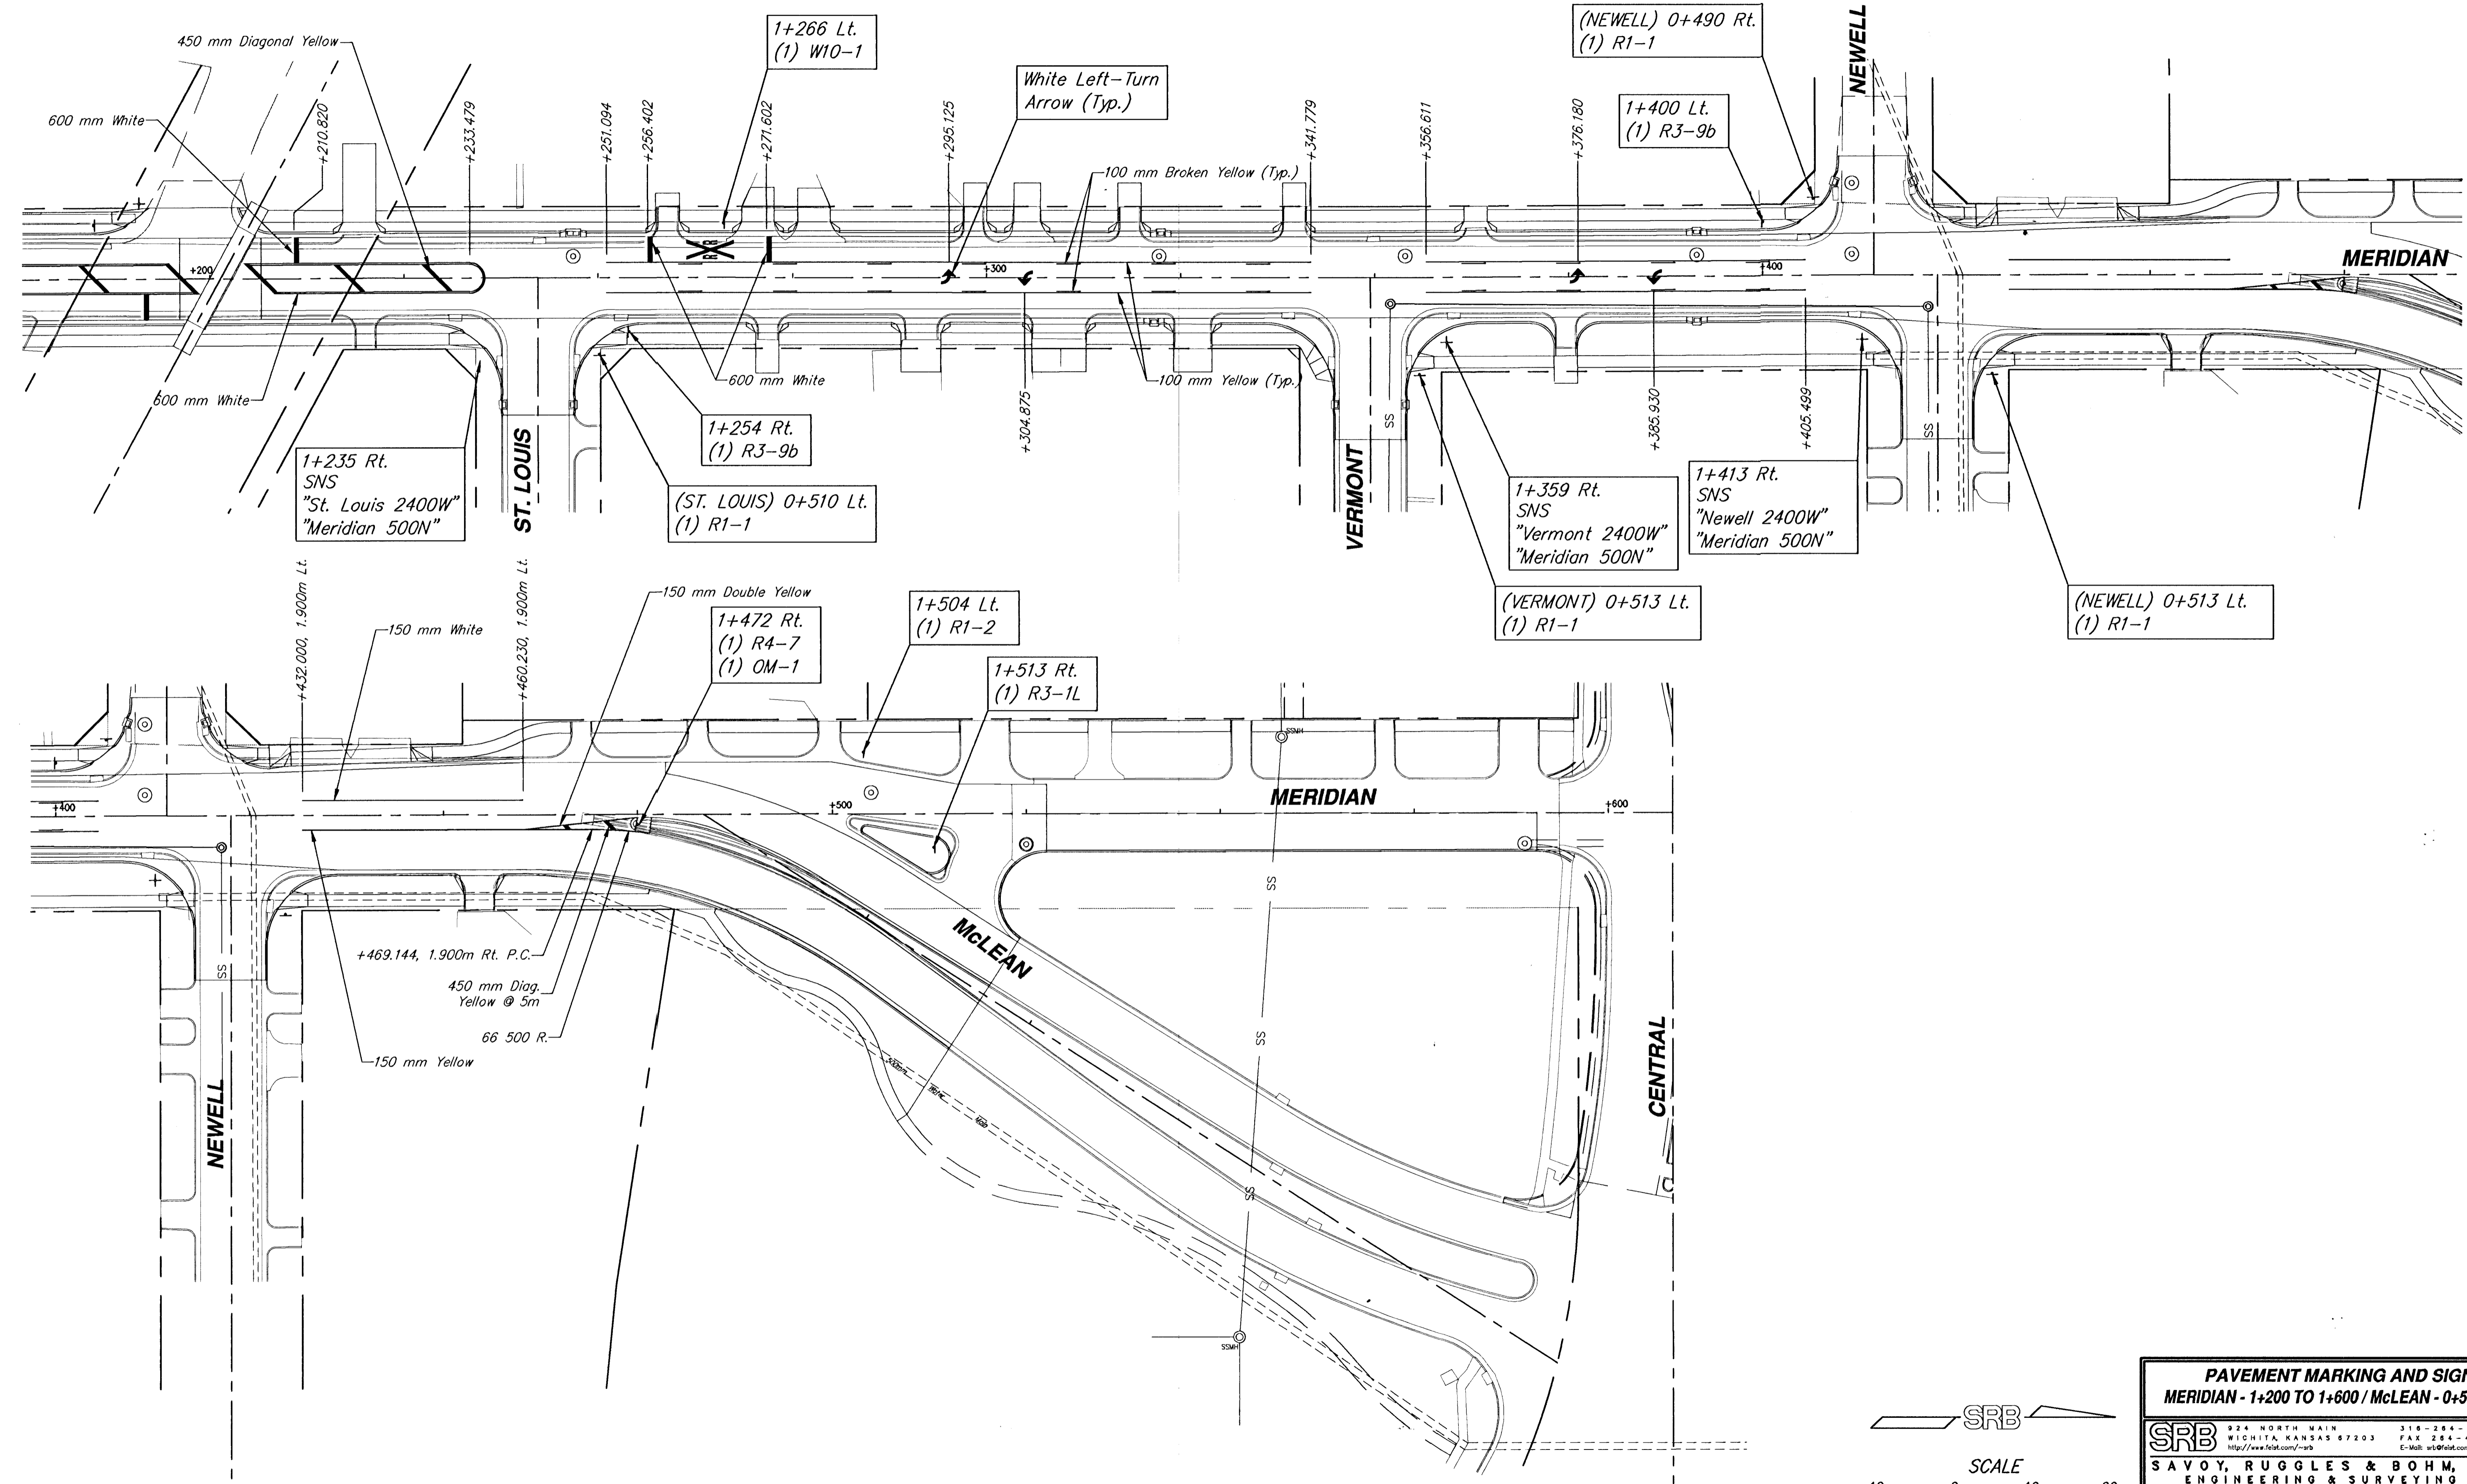

PAVEMENT MARKING AND SIGNAGE
MERIDIAN - 1+200 TO 1+600 / McLEAN - 0+500 TO 0+600

SRB 224 NORTH MAIN WICHITA, KANSAS 67203 316-264-8008 FAX 316-264-4921 http://www.feld.com/~srb C-Mail: us@feld.com

SAVOY, RUGGLES & BOHM, P. A.
ENGINEERING & SURVEYING

PROJECT NUMBER
472-76-245-82740-000-000-001

DRAWN: J. Long DESIGN: T.C.R. REVISION: LR DATE: Oct. 2, 1998 UTILITY: SRB JOB: 539T

REVISED
116
162