
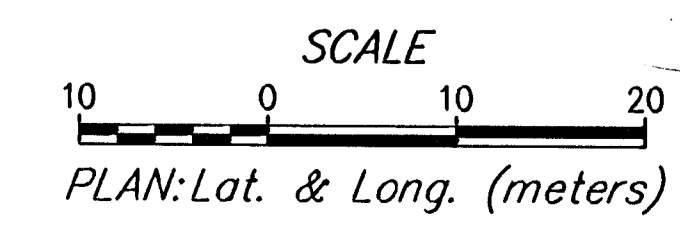


FHWA REGION NO.	STATE	PROJECT NUMBER	FISCAL YEAR	SHEET NUMBER	TOTAL SHEETS
7	KANSAS	87N-0080-01	1997	117	162

DATE	BY	REFERENCES NOTED	REFERENCES CHECKED

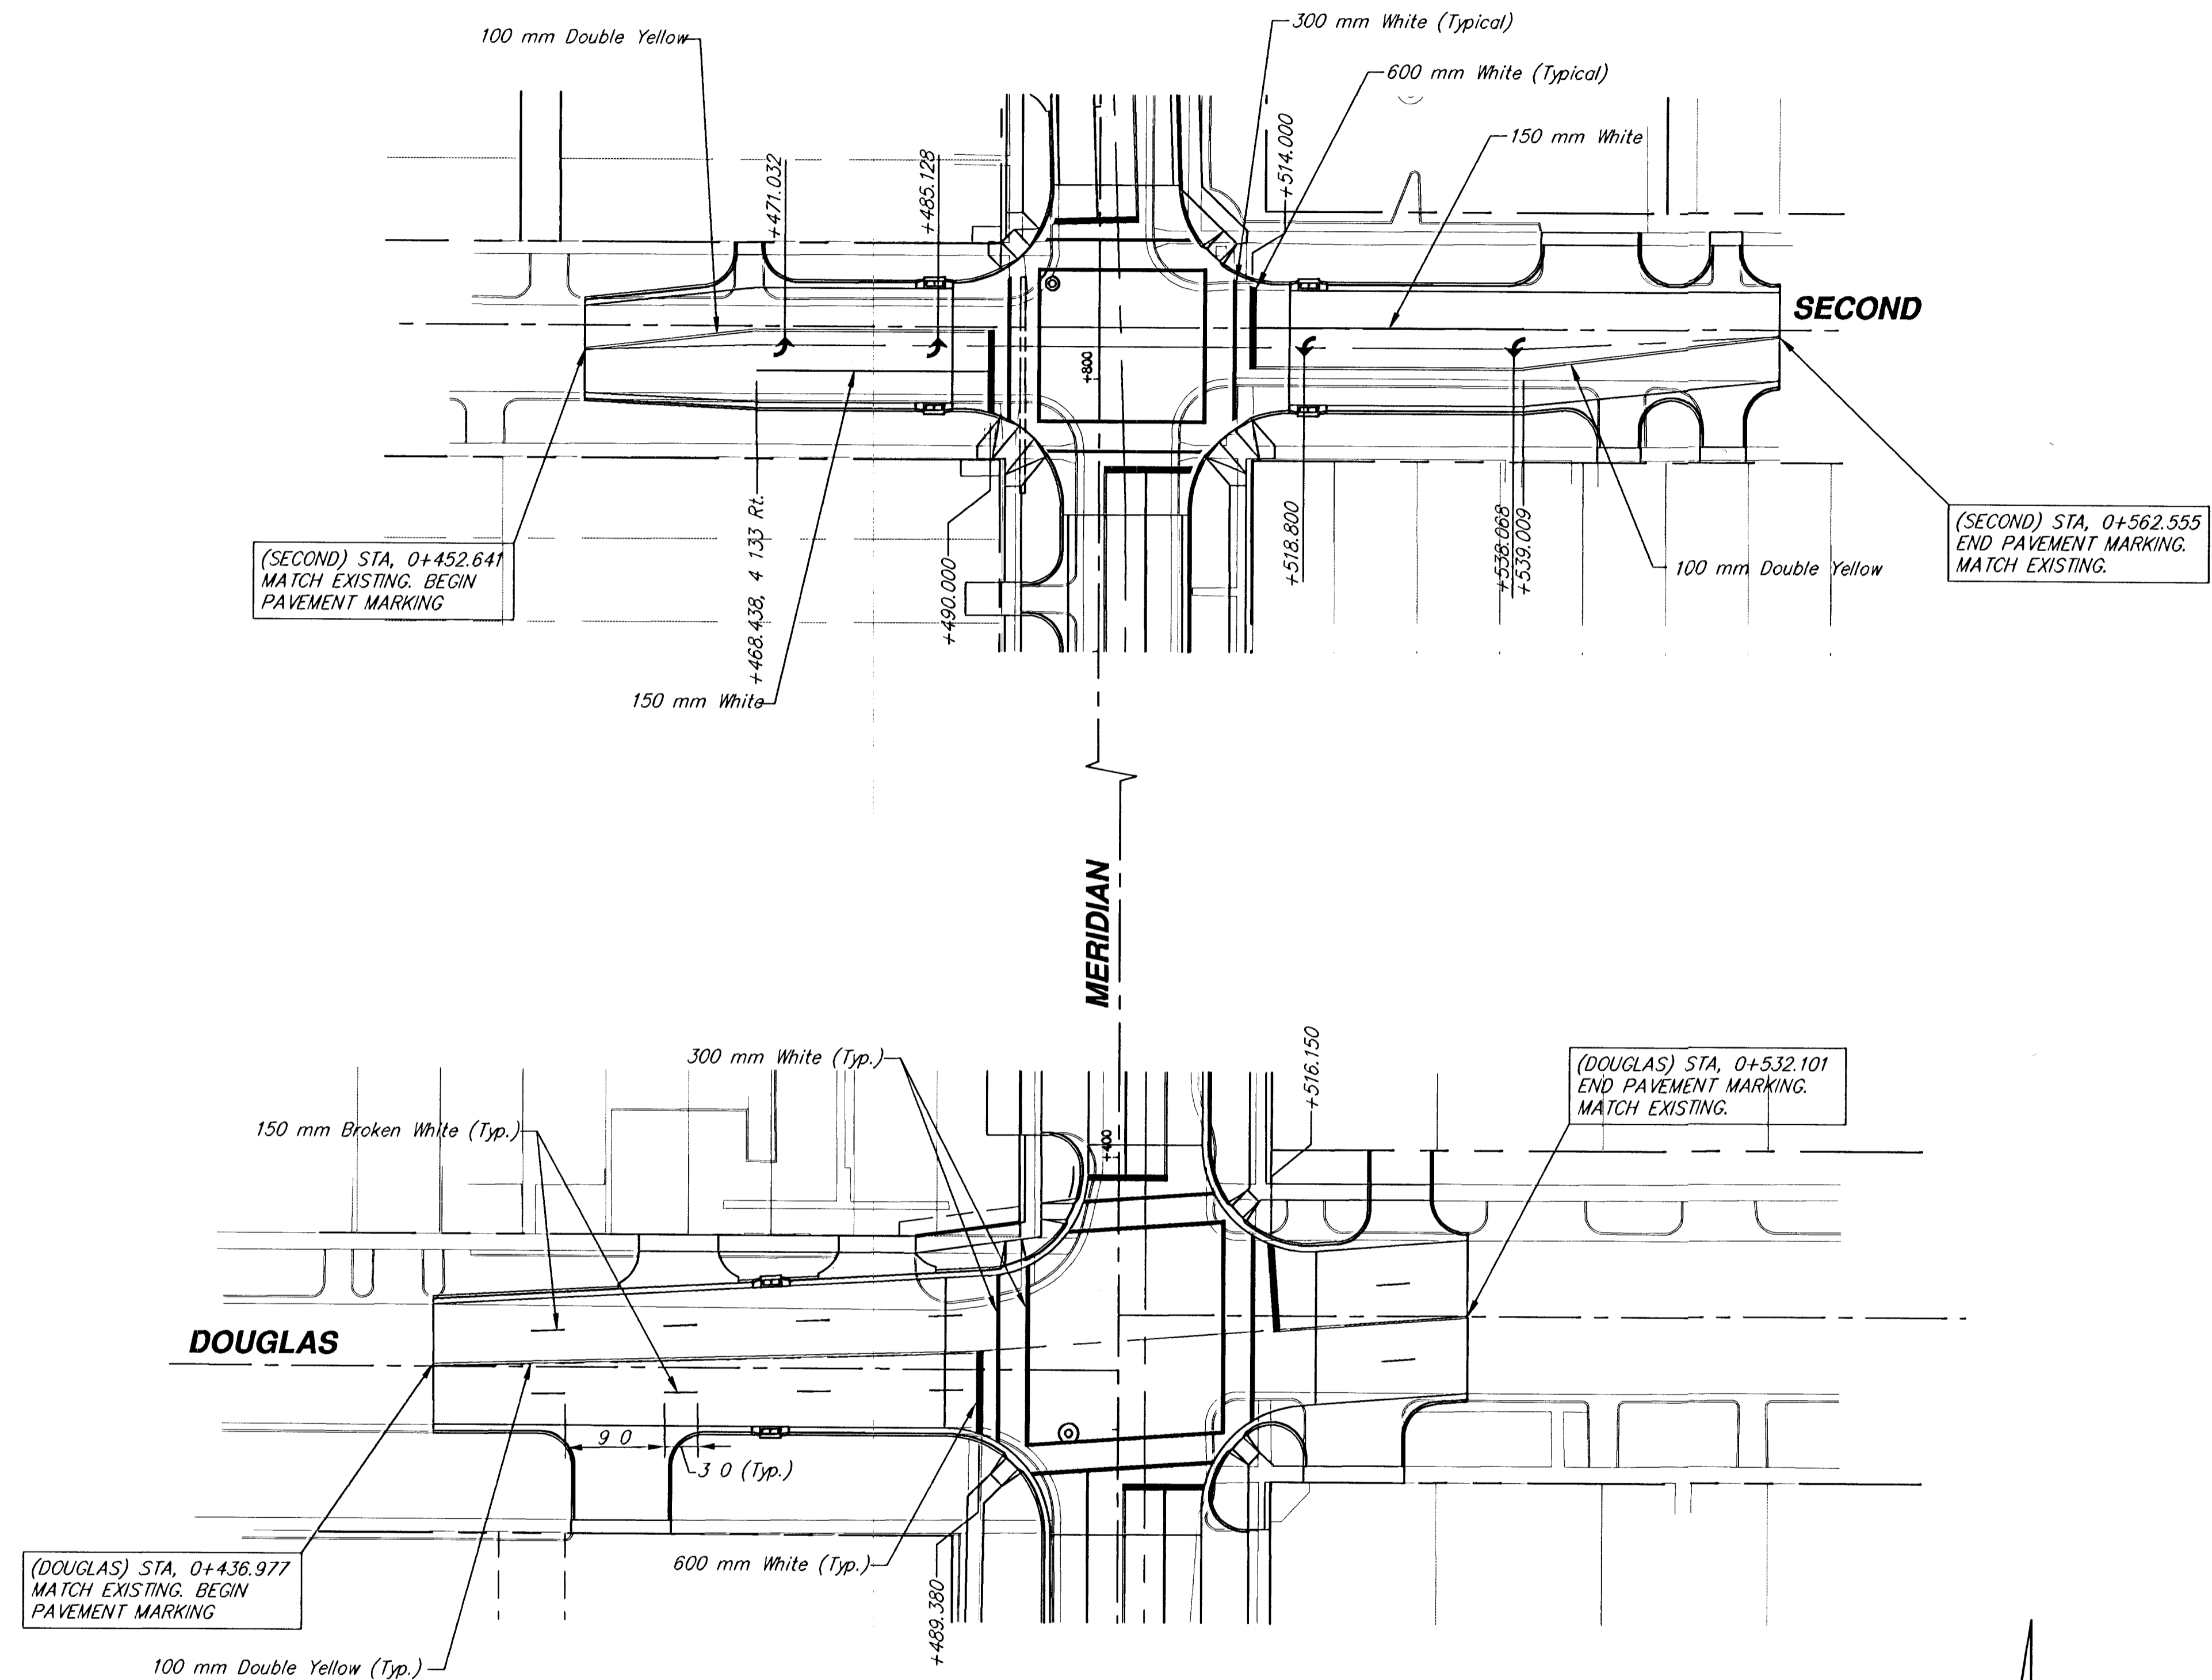

PAVEMENT MARKING DOUGLAS / SECOND				
	924 NORTH MAIN WICHITA, KANSAS 67203 http://www.srb.com	316-264-8008 FAX 264-4021 E-Mail: srb@srb.com	REVISION Feb. 16, 1999	117
	SAVOY, RUGGLES & BOHM, P. A. ENGINEERING & SURVEYING PROJECT NUMBER 472-76-245-82740-000-000-001			
DRAWN J. Long/KWL	DESIGN T.C.R.	REVIEW DATE Oct. 2, 1998	UTILITY SRB JOB 539T	