
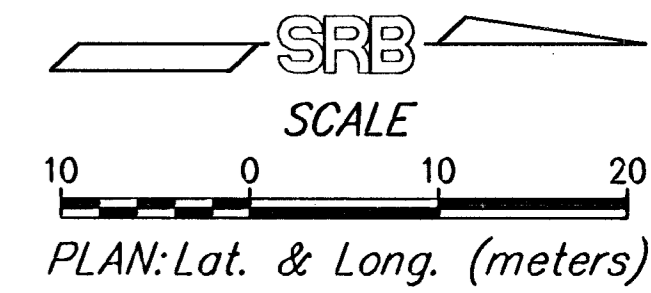
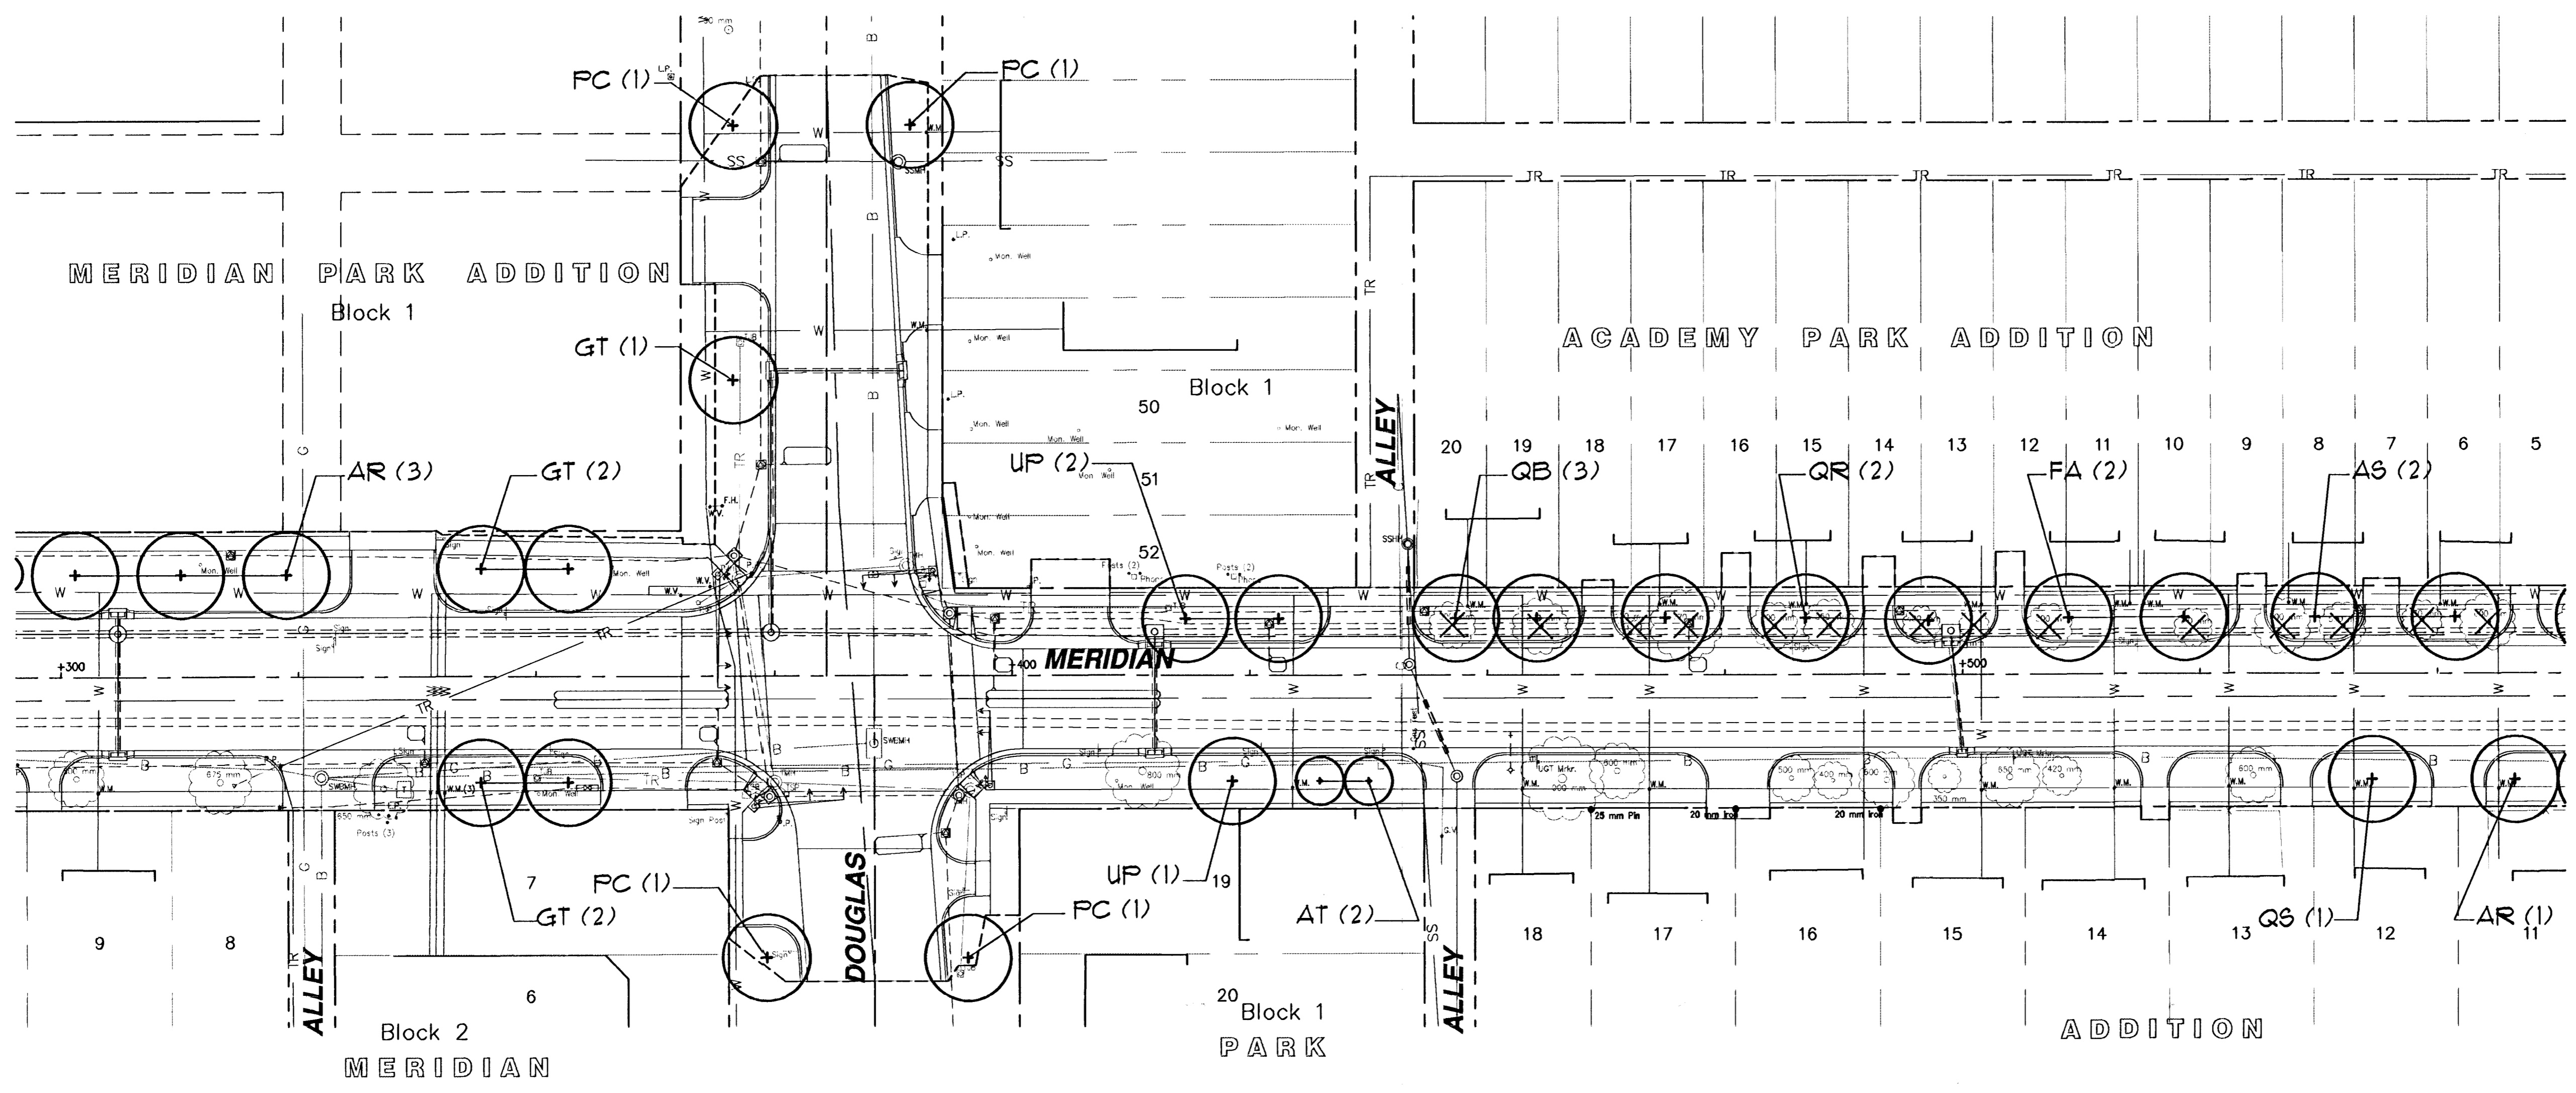


FHWA REGION NO.	STATE	PROJECT NUMBER	FISCAL YEAR	SHEET NUMBER	TOTAL SHEETS
7	KANSAS	87N-0080-01	1997	123	162

BY	DATE
REFERENCES NOTED	REFERENCES CHECKED

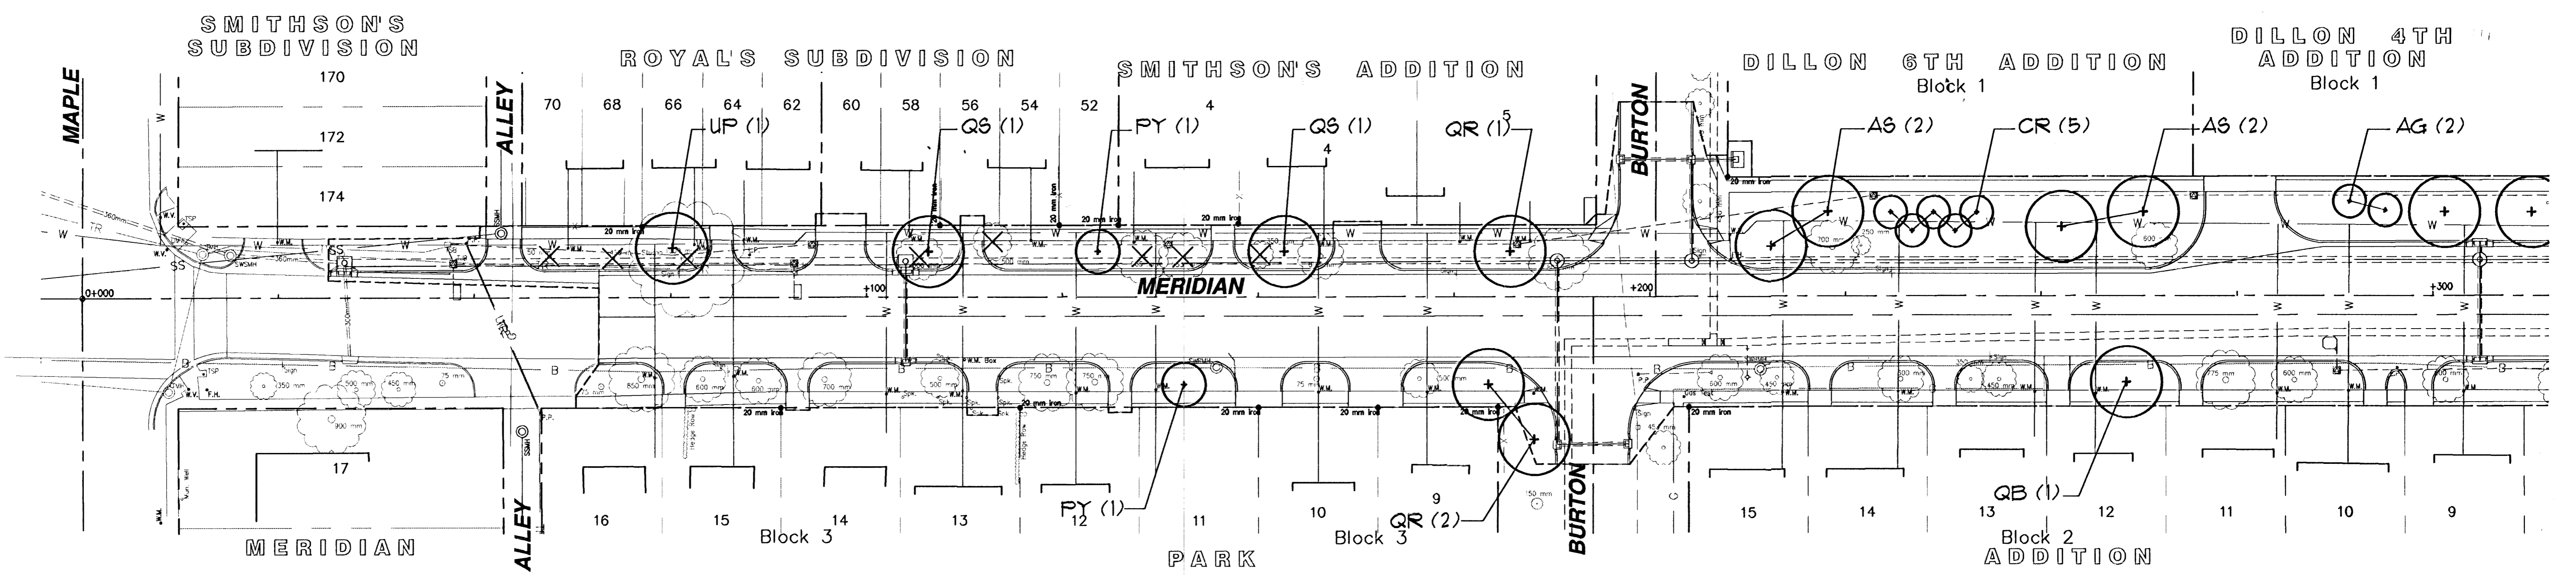

**MERIDIAN LANDSCAPE PLAN**

<b>SRB</b>	924 NORTH MAIN WICHITA, KANSAS 67203 http://www.fest.com/~srb	316-264-8008 FAX 264-4821 E-Mail: srb@fest.com	REVISED
SAVOY, RUGGLES & BOHM, P. A. ENGINEERING & SURVEYING			123
PROJECT NUMBER 472-76-245-82740-000-000-001			162
DRAWN T.E.B.	DESIGN R.J.	REVIEW S.C.R.	DATE July 1, 1998