
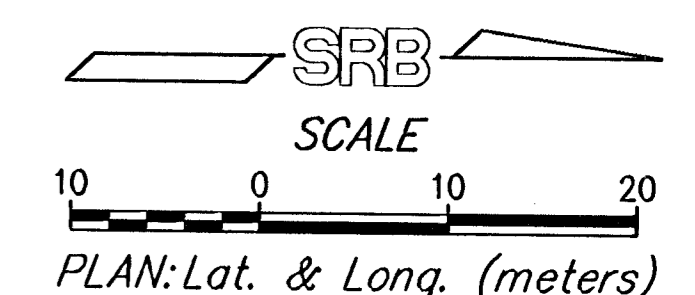
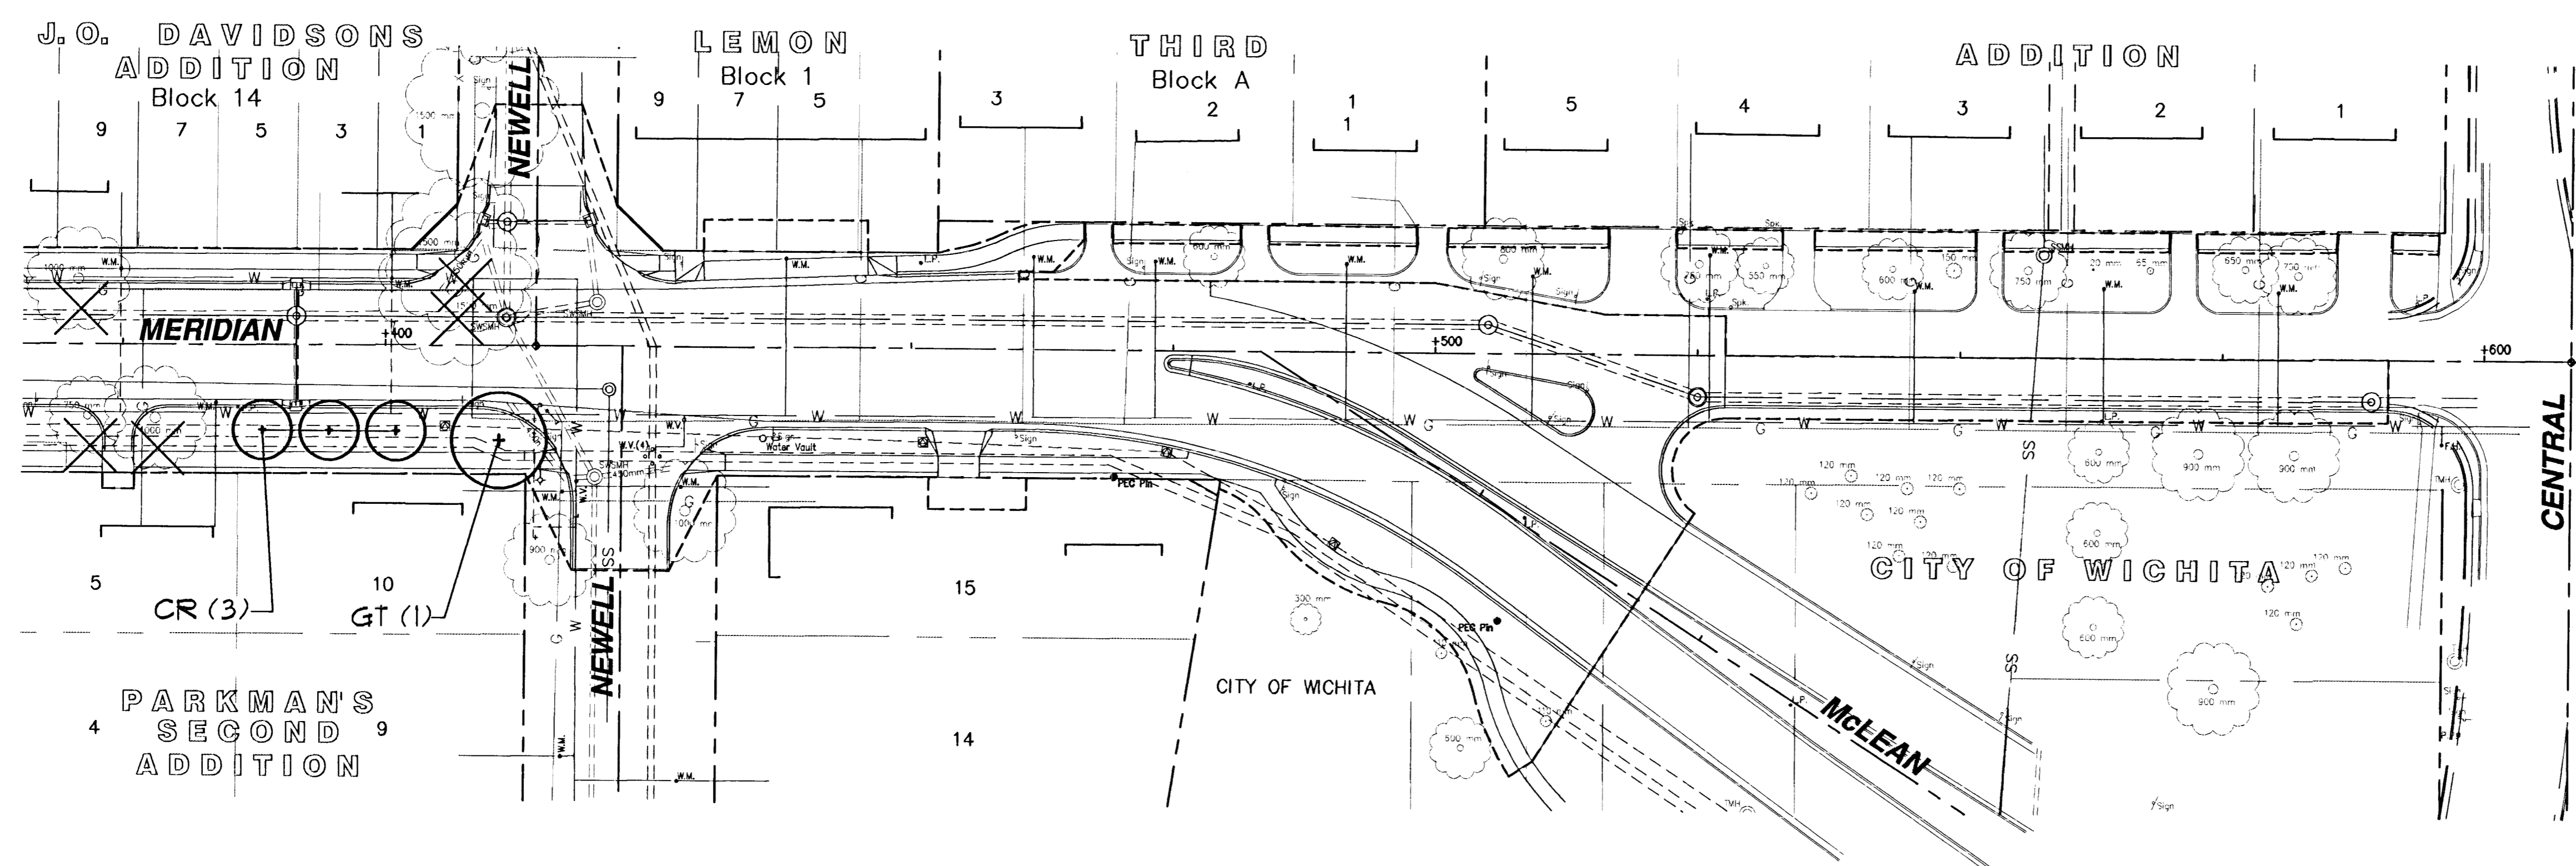


FHWA REGION NO.	STATE	PROJECT NUMBER	FISCAL YEAR	SHEET NUMBER	TOTAL SHEETS
7	KANSAS	87N-0080-01	1997	124	162

BY	DATE
REFERENCES NOTED	
REFERENCES CHECKED	

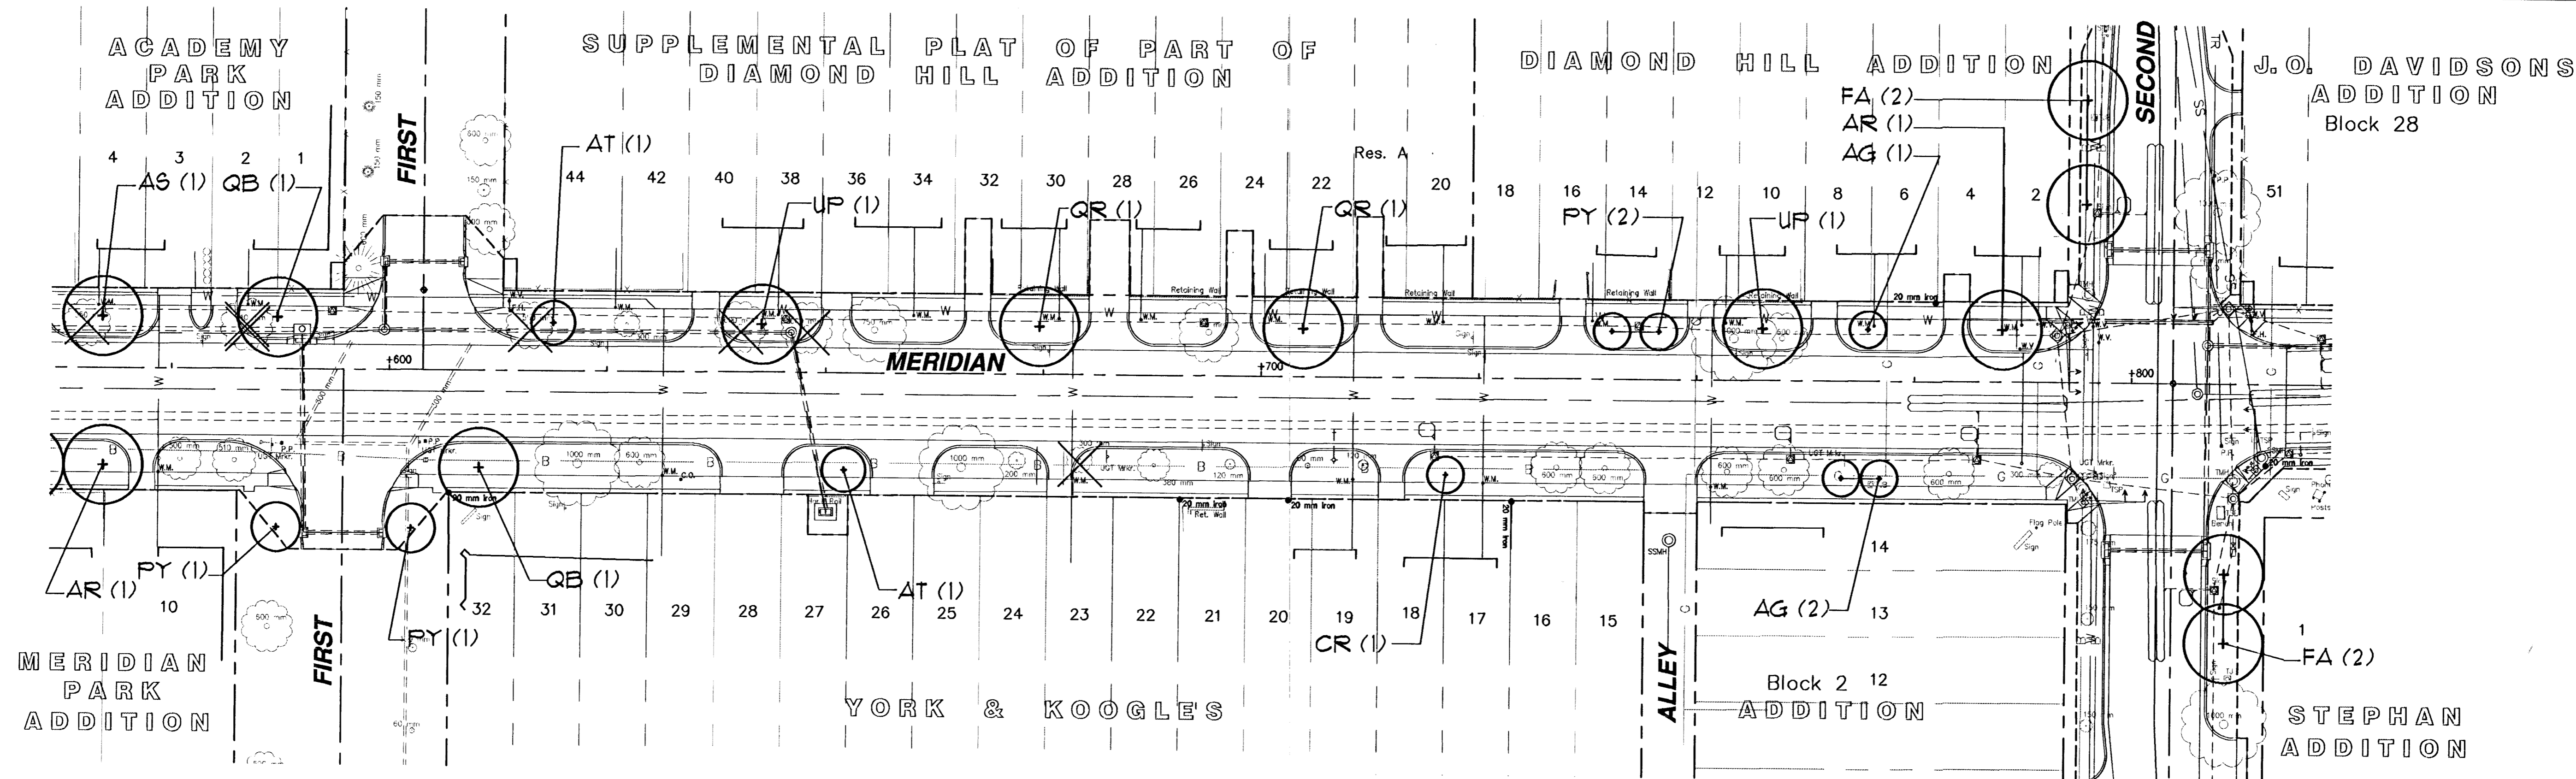

MERIDIAN LANDSCAPE PLAN

SRB	924 NORTH MAIN WICHITA, KANSAS 67203 http://www.ford.com/~srb	316-264-8008 FAX 264-4621 E-Mail: srb@ford.com	REVISED
SAVOY, RUGGLES & BOHM, P.A. ENGINEERING & SURVEYING			124
PROJECT NUMBER 472-76-245-82740-000-000-001			162
DRAWN T.E.B.	DESIGN T.E.B.	REVIEW JCR	DATE July 1, 1998
UTILITY		SRB JOB 539T	