


FHWA REGION NO.	STATE	PROJECT NUMBER	FISCAL YEAR	SHEET NUMBER	TOTAL SHEETS
7	KANSAS	87N-0080-01	1997	129	162
		17.5	20597.5		

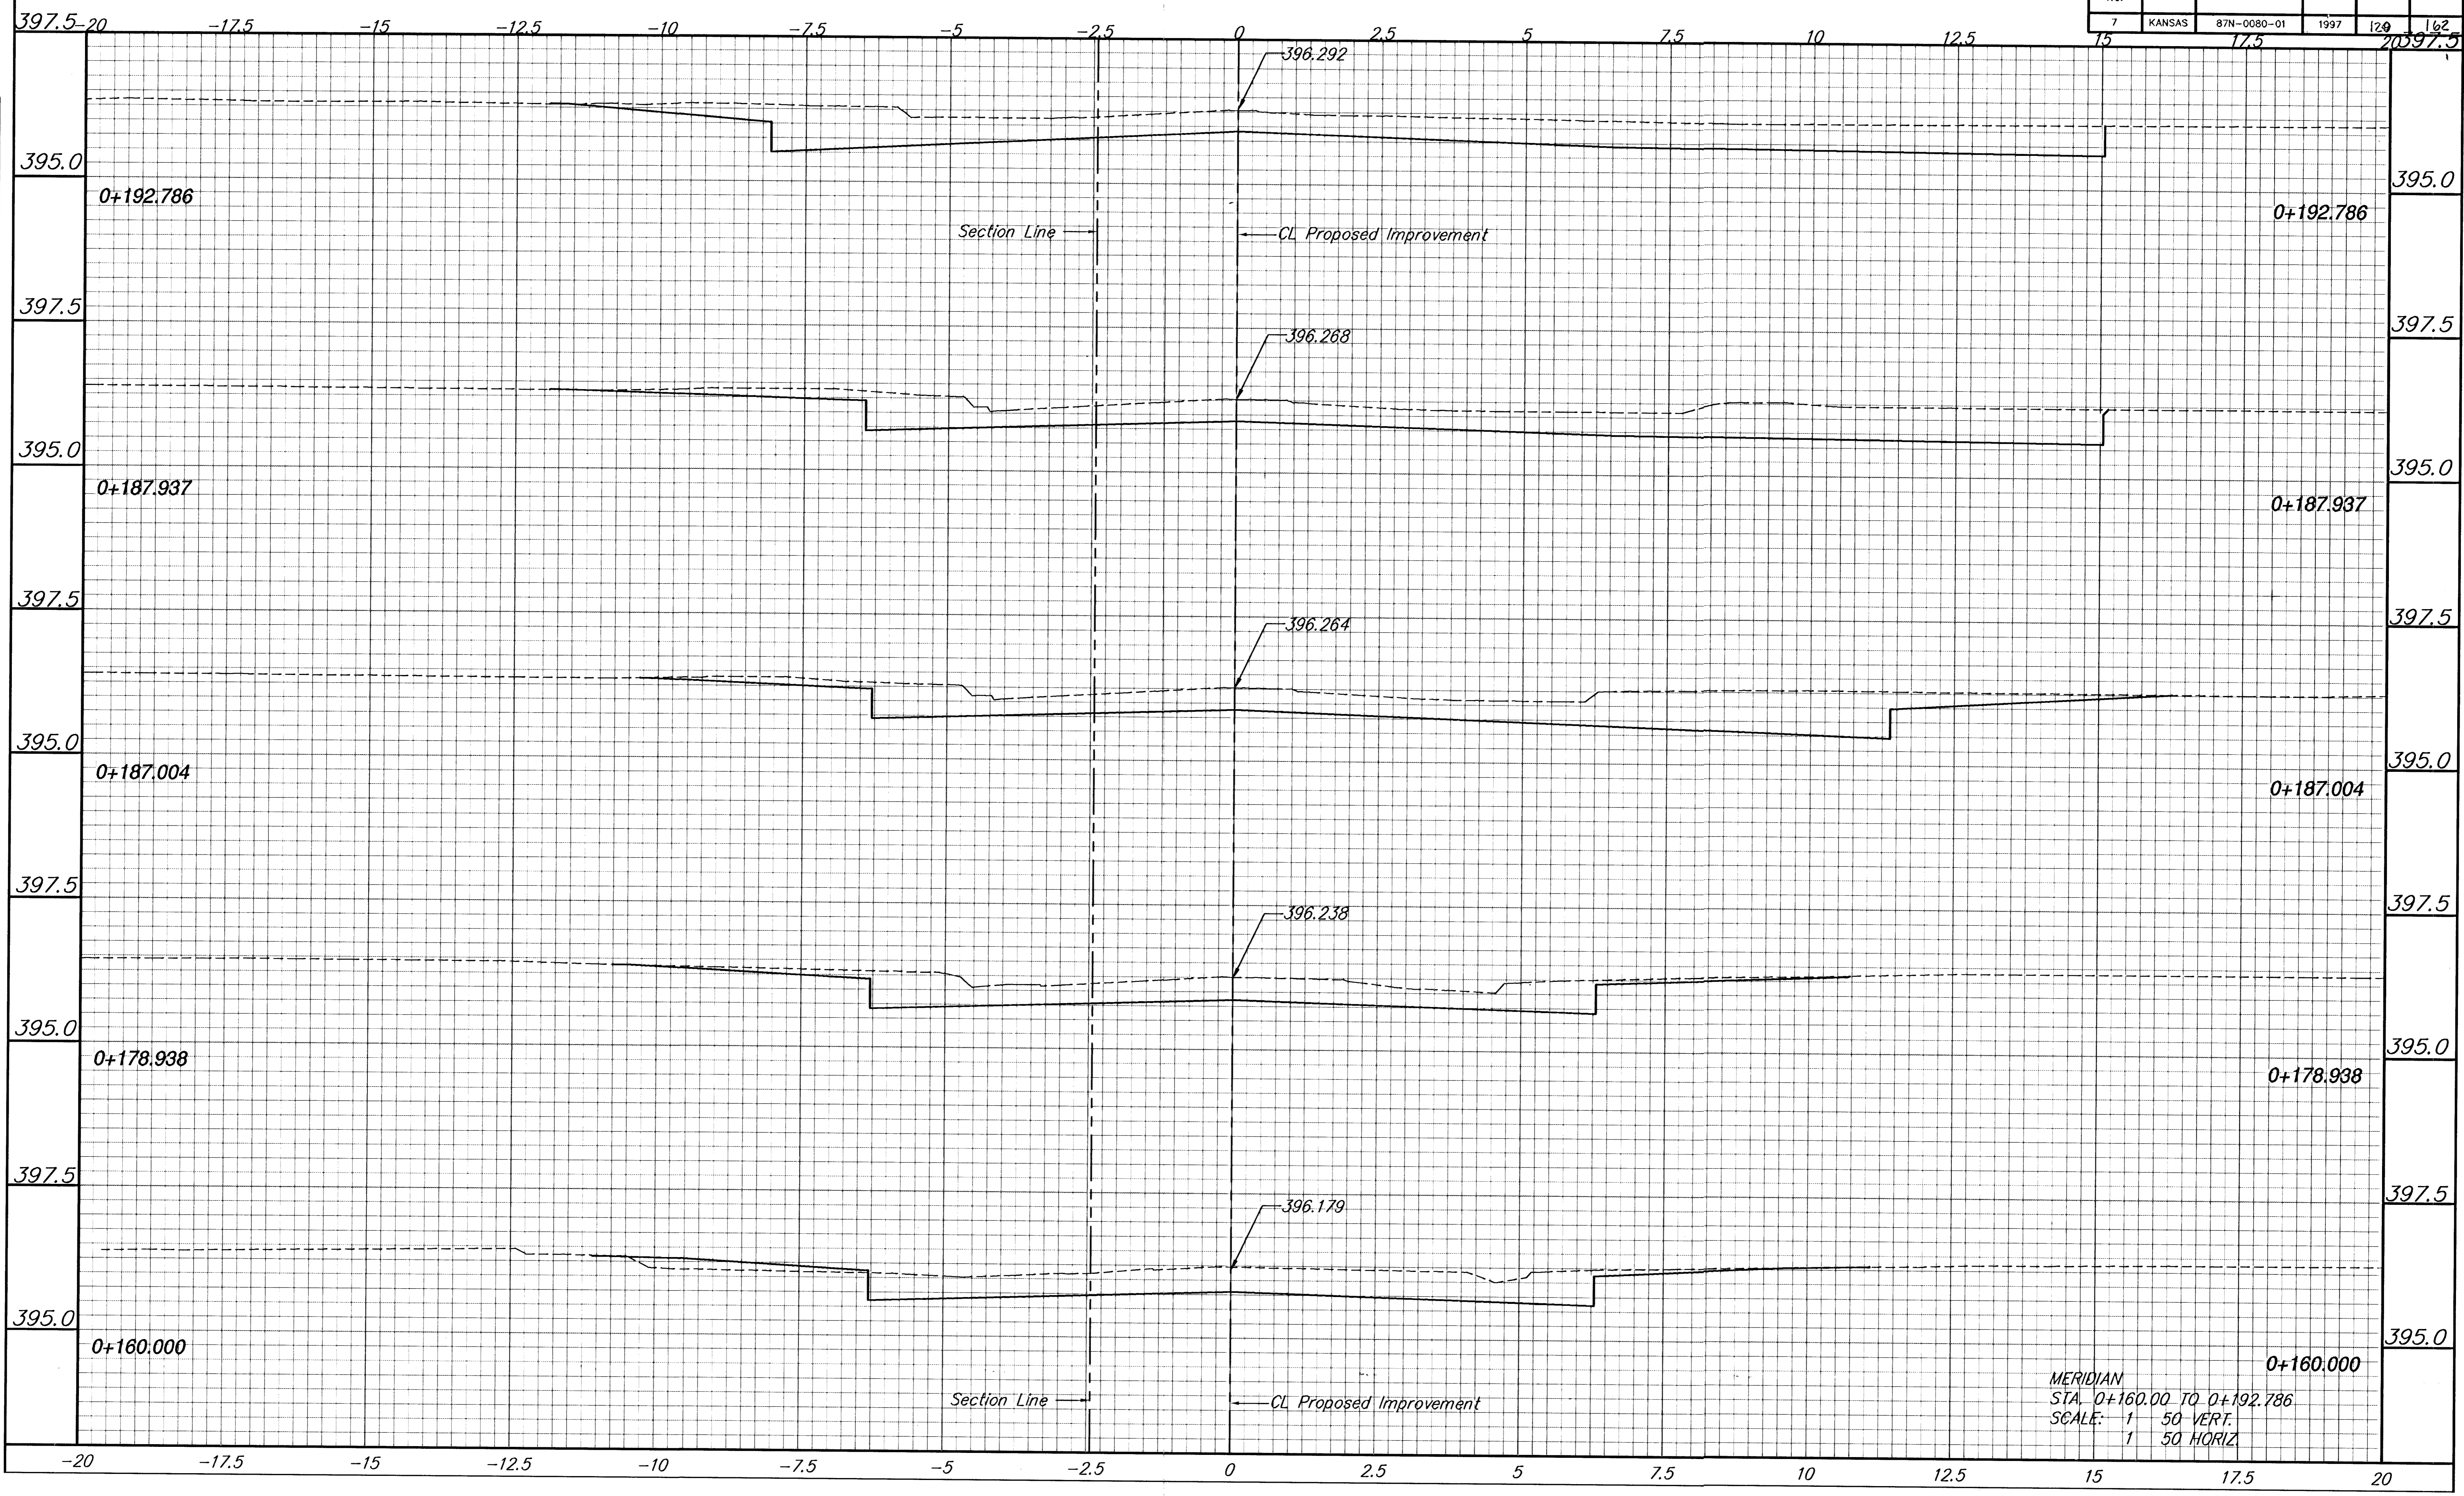

DATE

BY

REFERENCES NOTED	REFERENCES CHECKED

MERIDIAN  
 STA. 0+160.00 TO 0+192.786  
 SCALE: 1" = 50' VERT.  
 1" = 50' HORIZ