


FHWA REGION NO.	STATE	PROJECT NUMBER	FISCAL YEAR	SHEET NUMBER	TOTAL SHEETS
7	KANSAS	87N-0080-01	1997	131	142
15		17.5		2097.5	

DATE	
BY	
REFERENCES NOTED	
REFERENCES CHECKED	

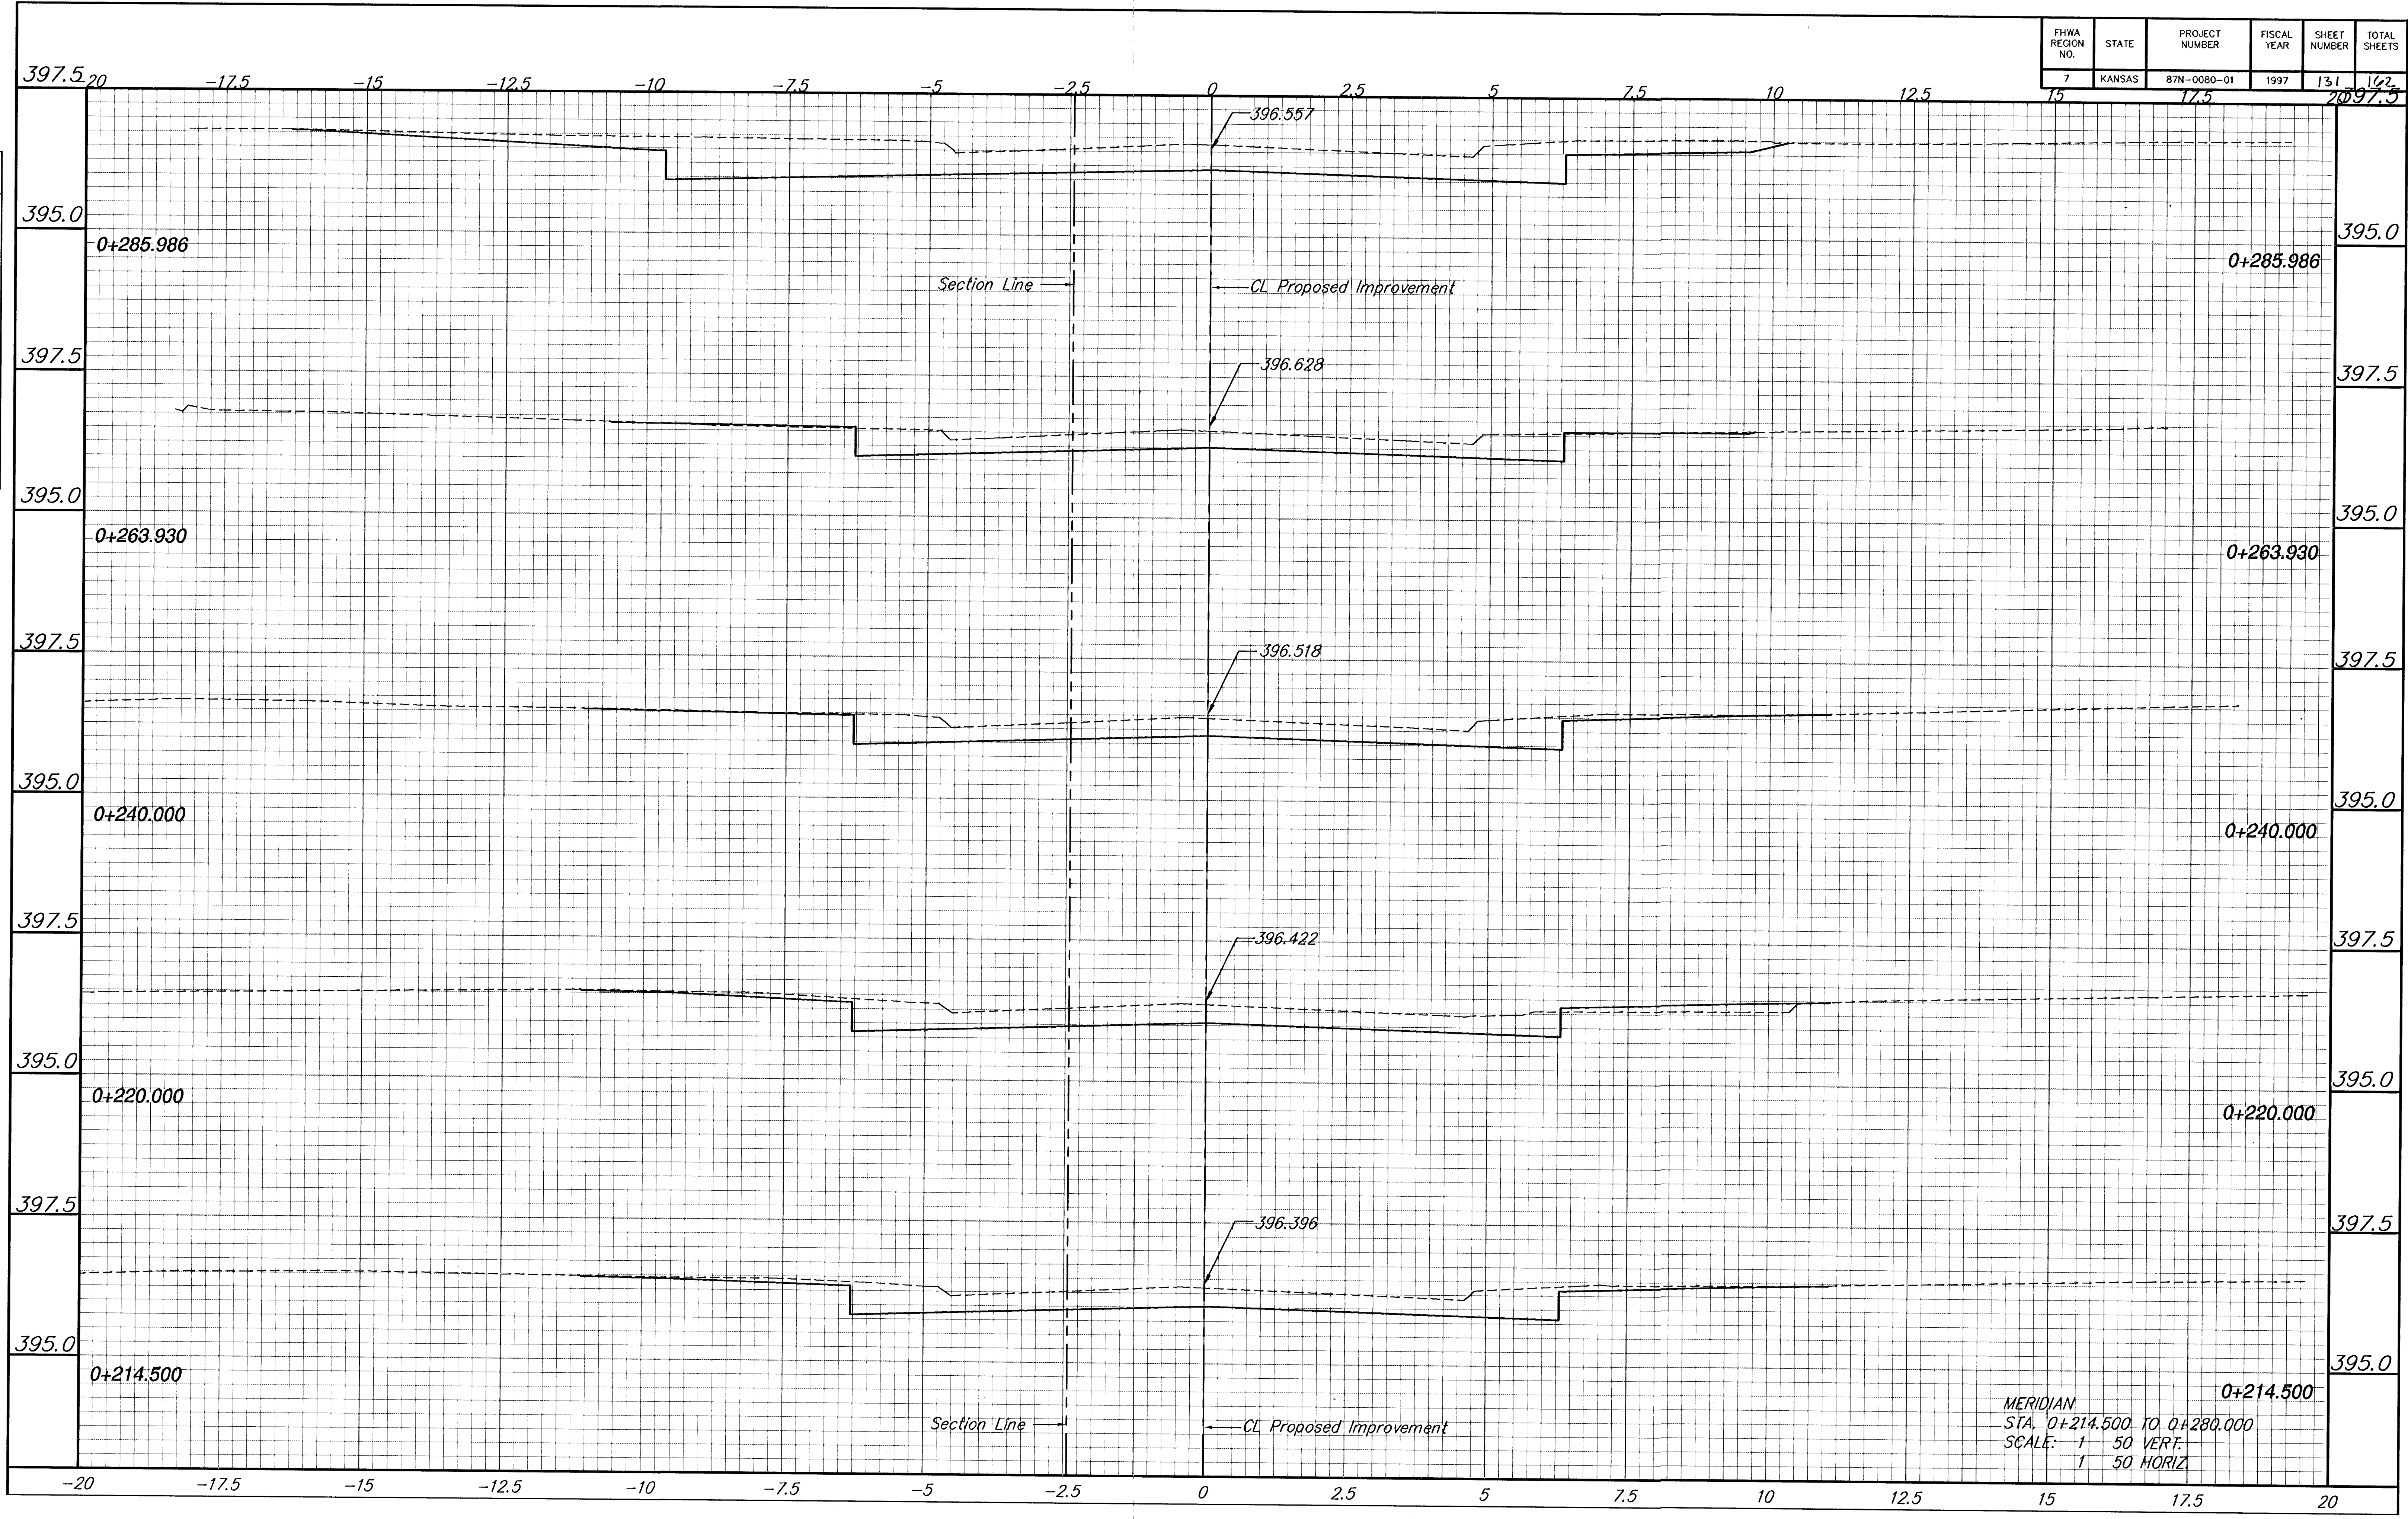

MERIDIAN
 STA. 0+214.500 TO 0+280.000
 SCALE: 1" = 50' VERT.
 1" = 50' HORIZ.