


FHWA REGION NO.	STATE	PROJECT NUMBER	FISCAL YEAR	SHEET NUMBER	TOTAL SHEETS
7	KANSAS	87N-0080-01	1997	132	162

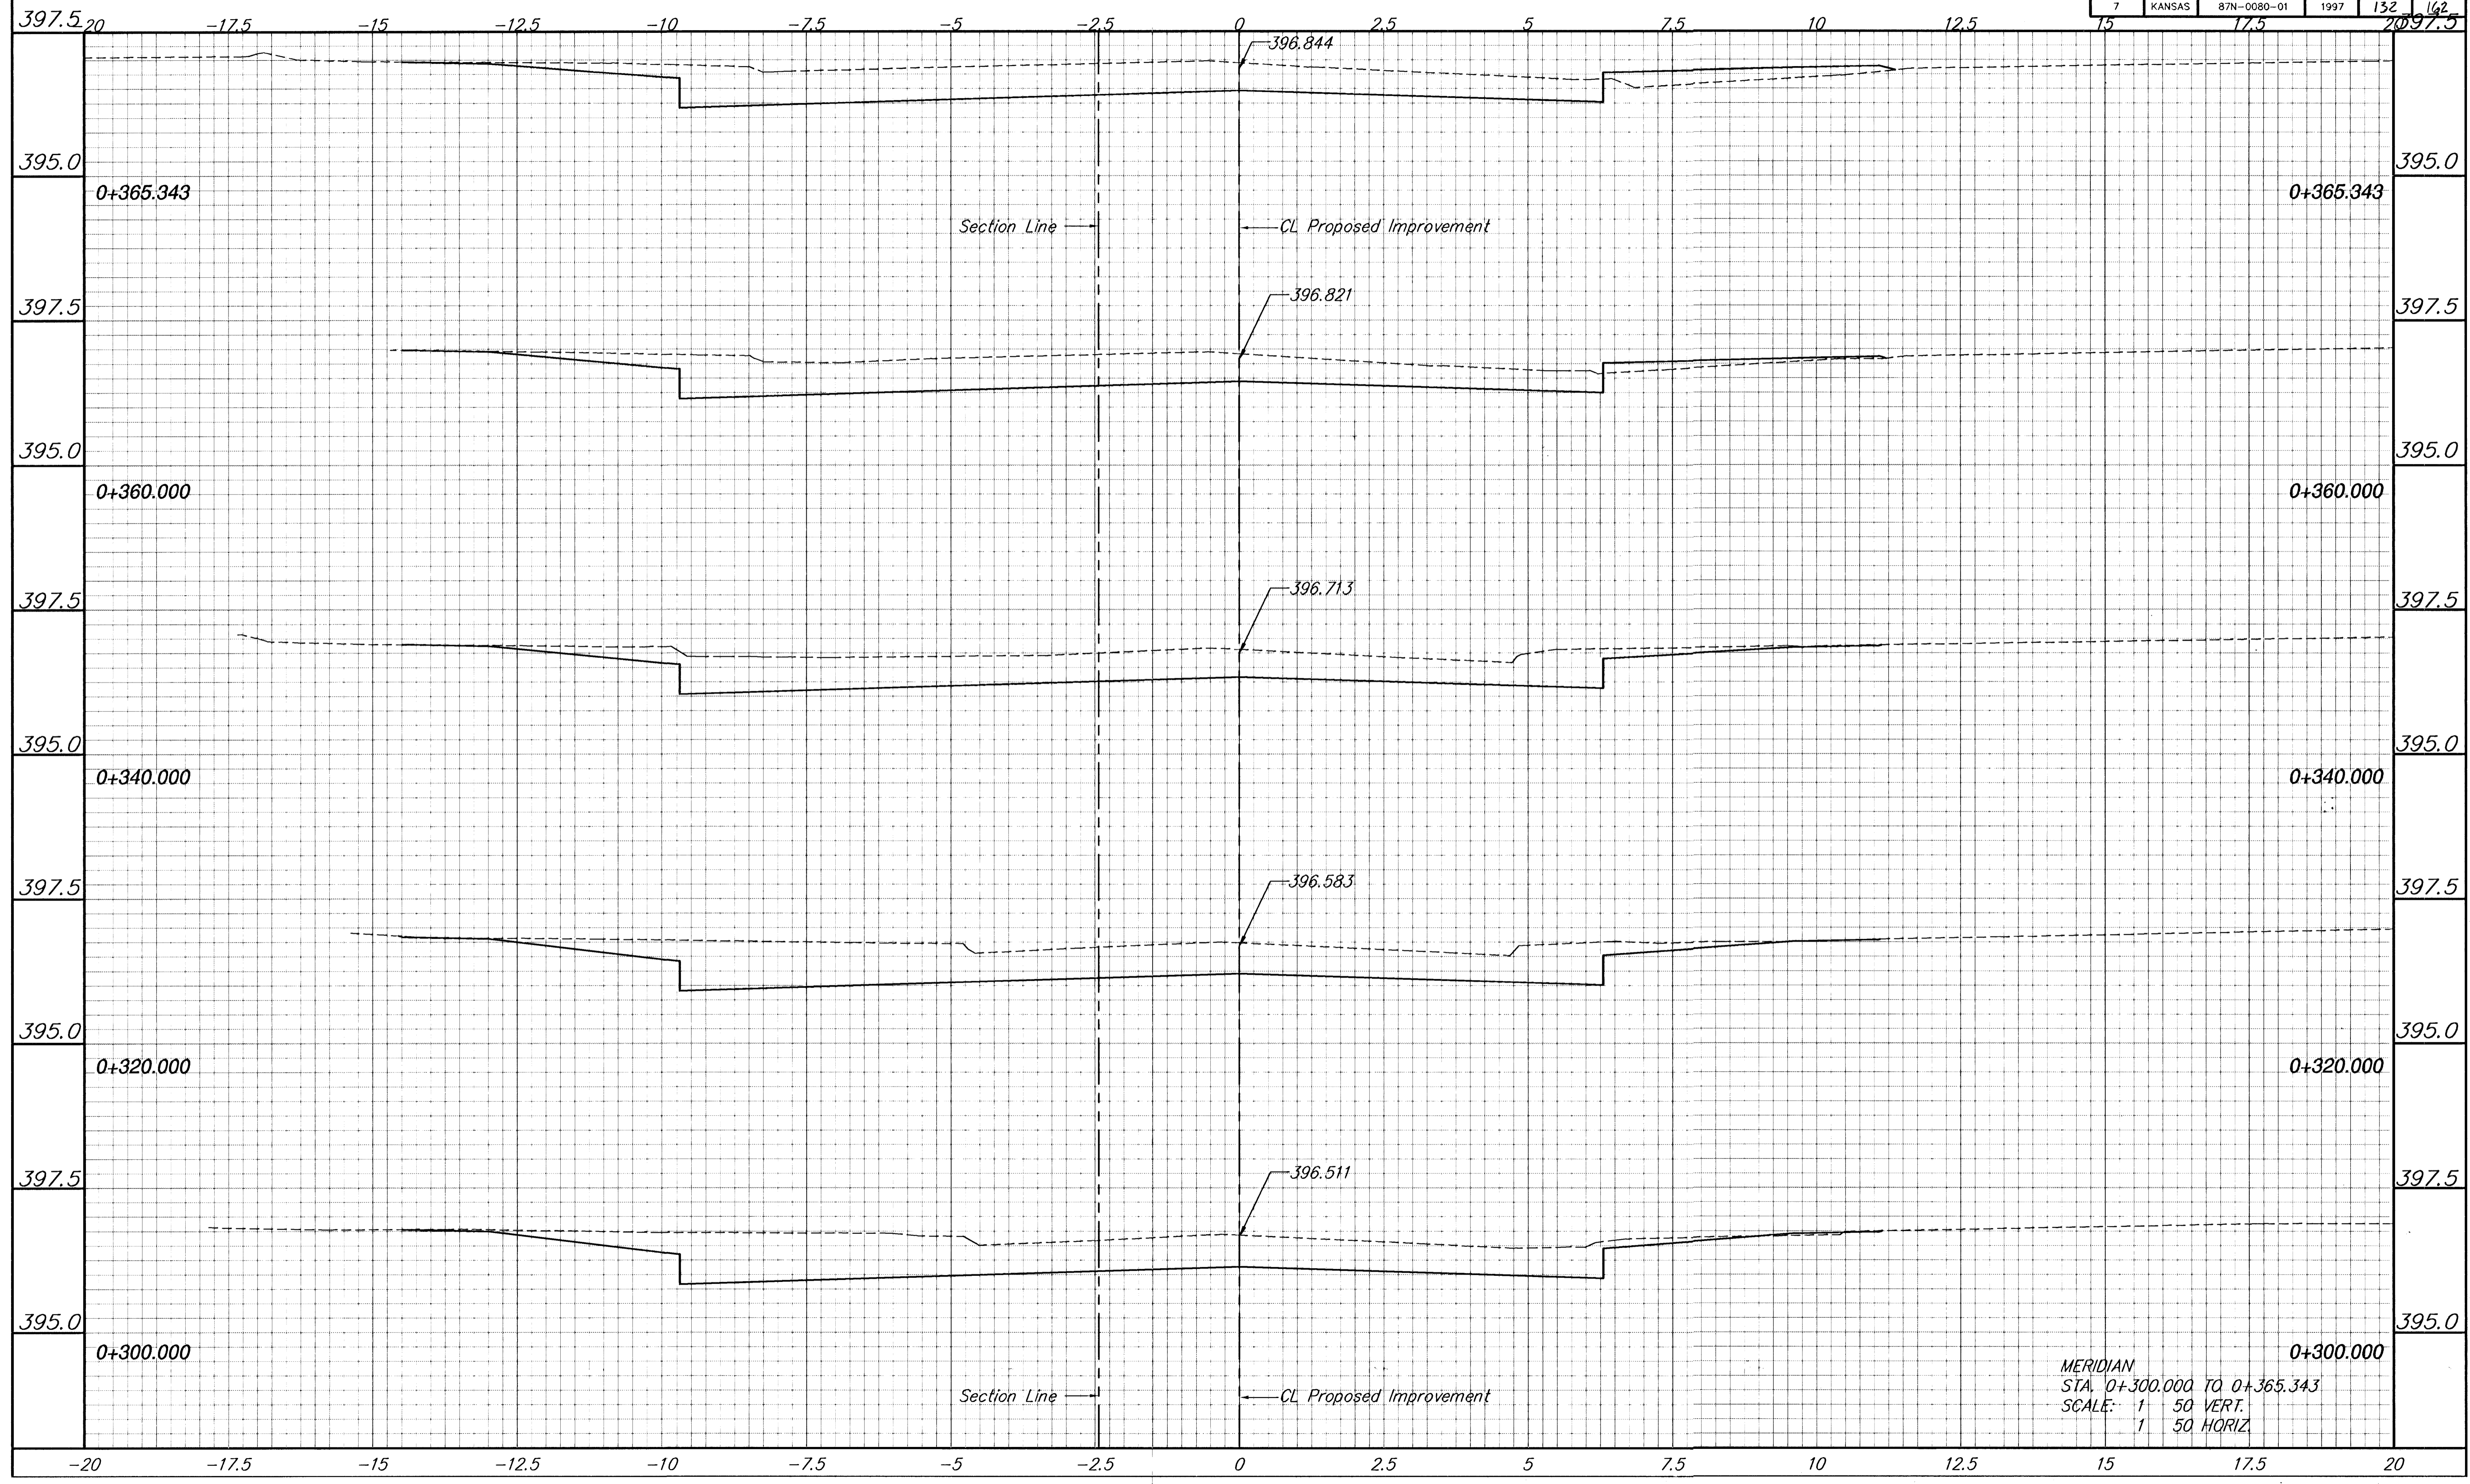

BY	DATE

REFERENCES NOTED	REFERENCES CHECKED

MERIDIAN
 STA. 0+300.000 TO 0+365.343
 SCALE: 1" = 50' VERT.
 1" = 50' HORIZ.