


FHWA REGION NO.	STATE	PROJECT NUMBER	FISCAL YEAR	SHEET NUMBER	TOTAL SHEETS
7	KANSAS	87N-0080-01	1997	133	142

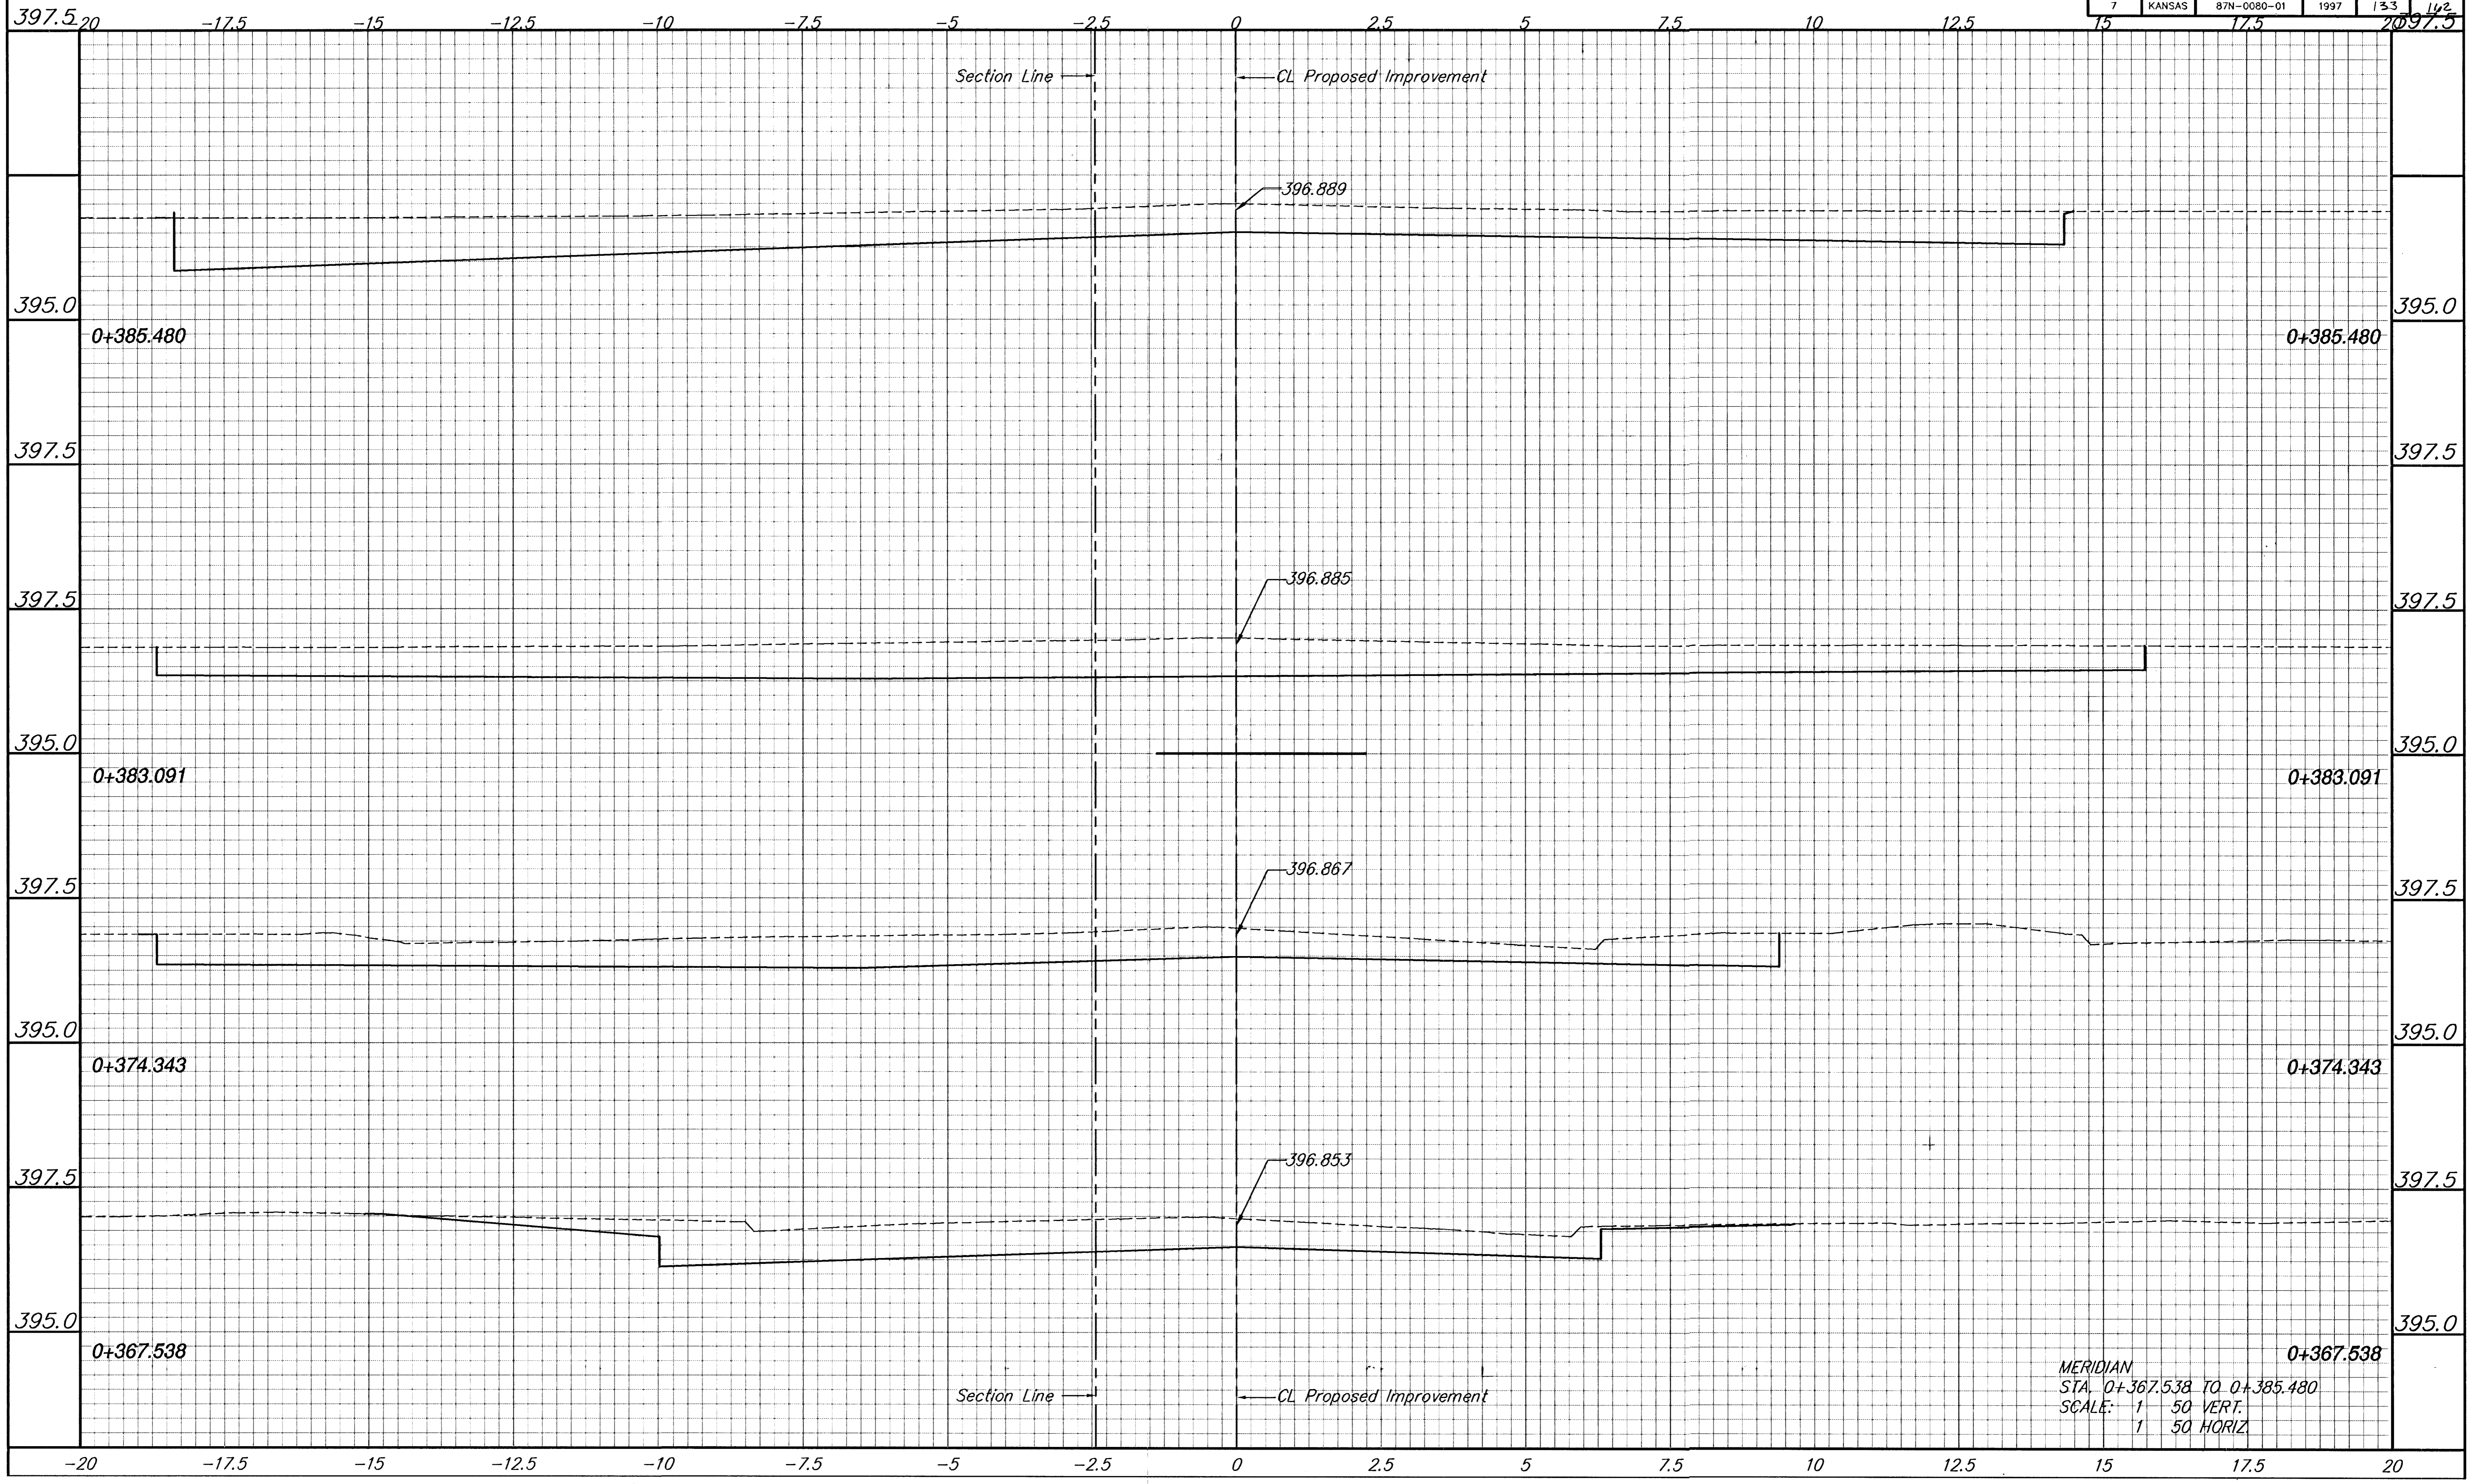

BY	DATE

REFERENCES NOTED
REFERENCES CHECKED

MERIDIAN
STA. 0+367.538 TO 0+385.480
SCALE: 1" = 50' VERT.
1" = 50' HORIZ.