


FHWA REGION NO.	STATE	PROJECT NUMBER	FISCAL YEAR	SHEET NUMBER	TOTAL SHEETS
7	KANSAS	87N-0080-01	1997	136	162

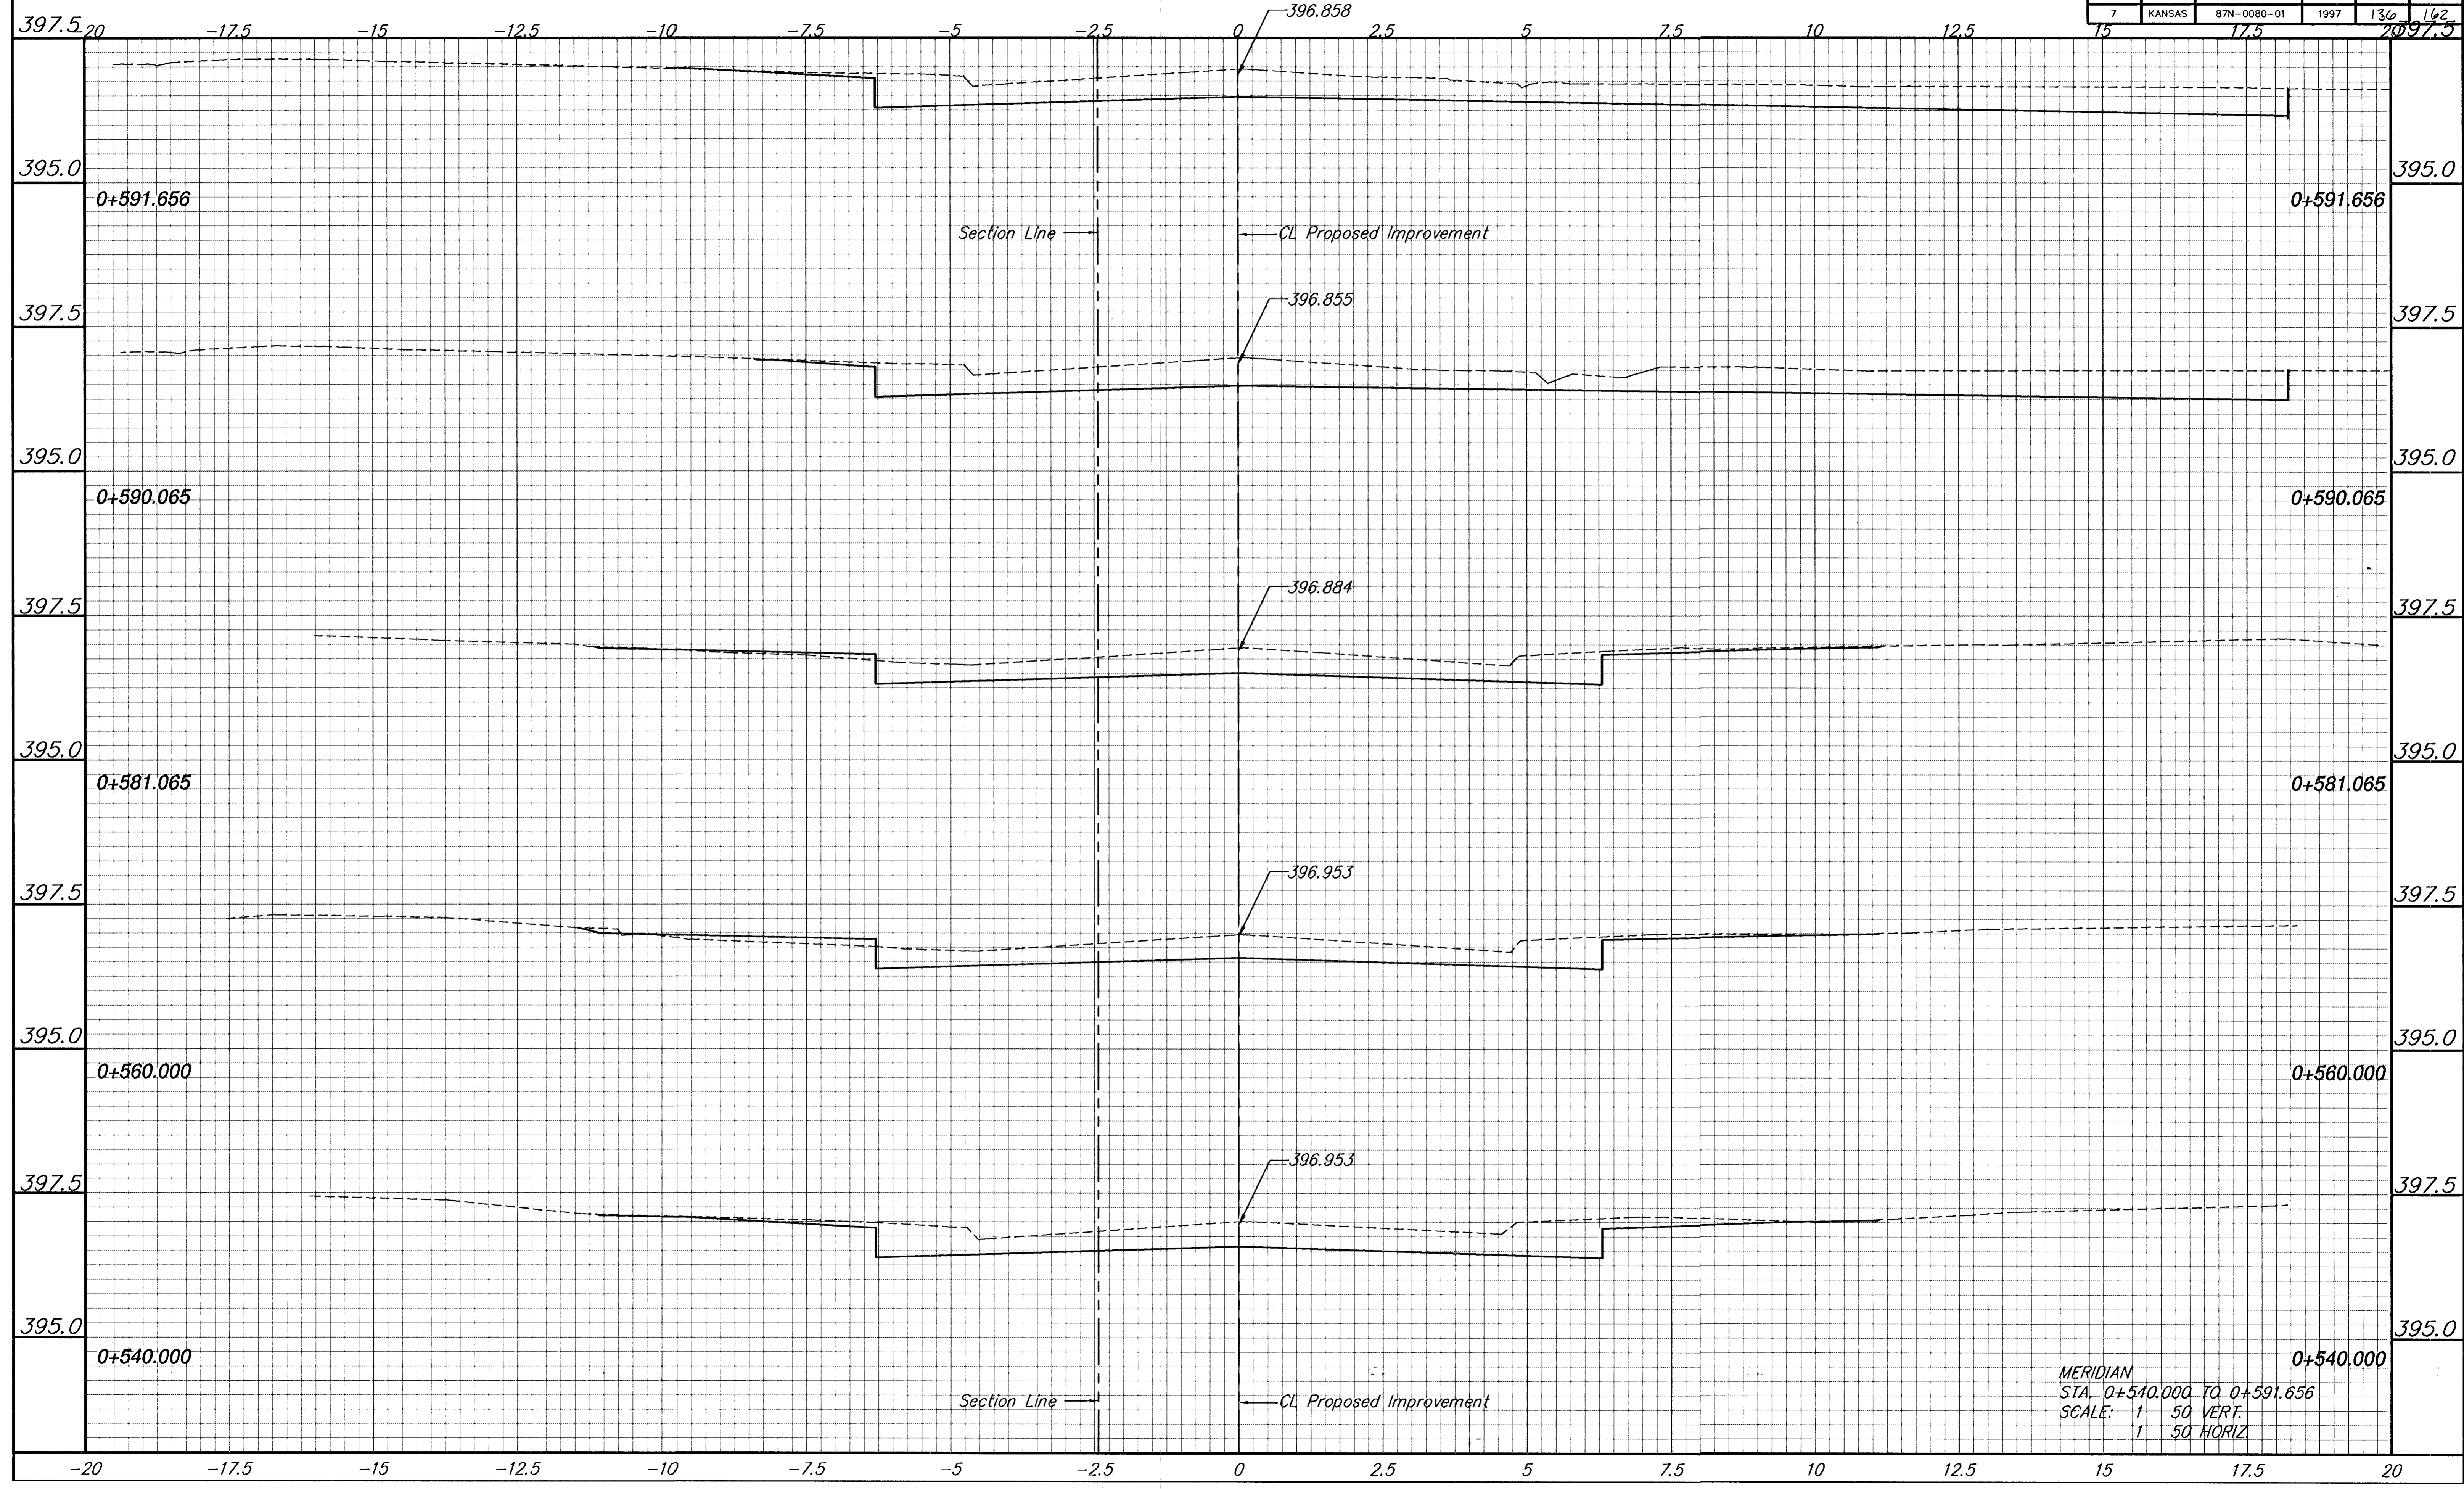

BY	DATE
REFERENCES NOTED	REFERENCES CHECKED

MERIDIAN
 STA. 0+540.000 TO 0+591.656
 SCALE: 1" = 50' VERT.
 1" = 50' HORIZ