


FHWA REGION NO.	STATE	PROJECT NUMBER	FISCAL YEAR	SHEET NUMBER	TOTAL SHEETS
7	KANSAS	87N-0080-01	1997	137	162

BY	DATE
REFERENCES NOTED	
REFERENCES CHECKED	

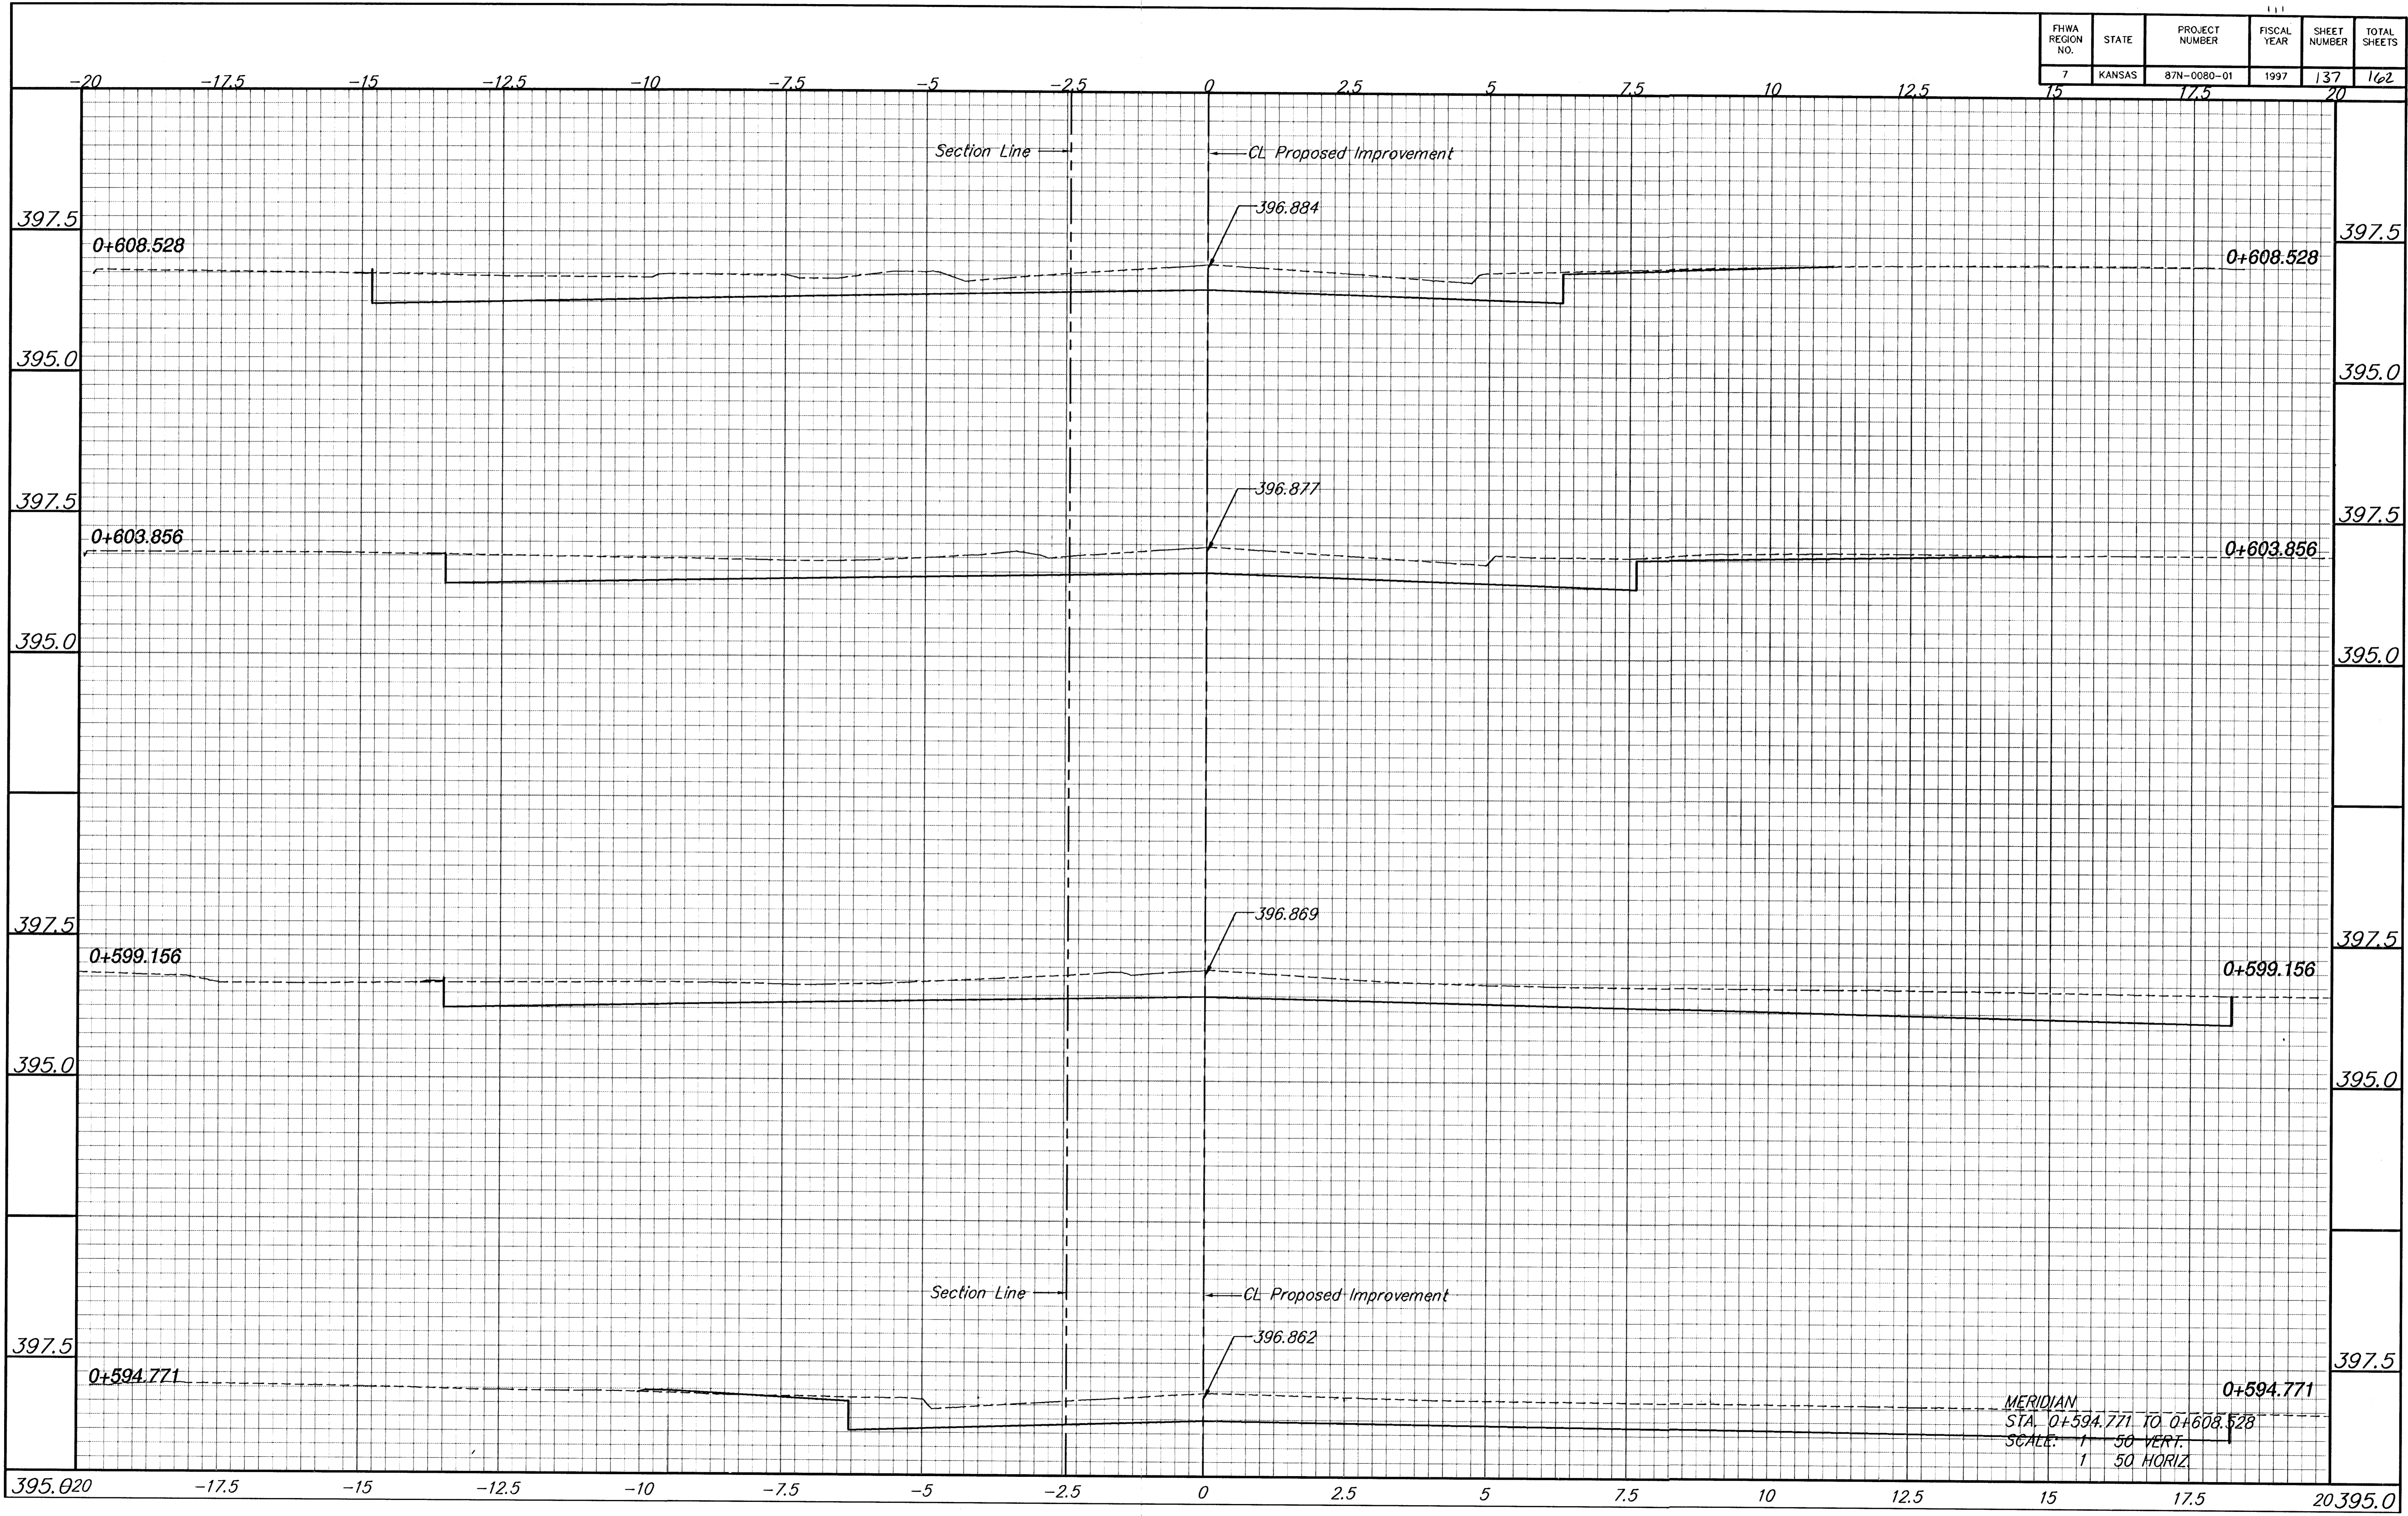

MERIDIAN
 STA. 0+594.771 TO 0+608.528
 SCALE: 1" = 50' VERT.
 1" = 50' HORIZ.