


FHWA REGION NO.	STATE	PROJECT NUMBER	FISCAL YEAR	SHEET NUMBER	TOTAL SHEETS
7	KANSAS	87N-0080-01	1997	141	162

BY	DATE
REFERENCES NOTED	
REFERENCES CHECKED	

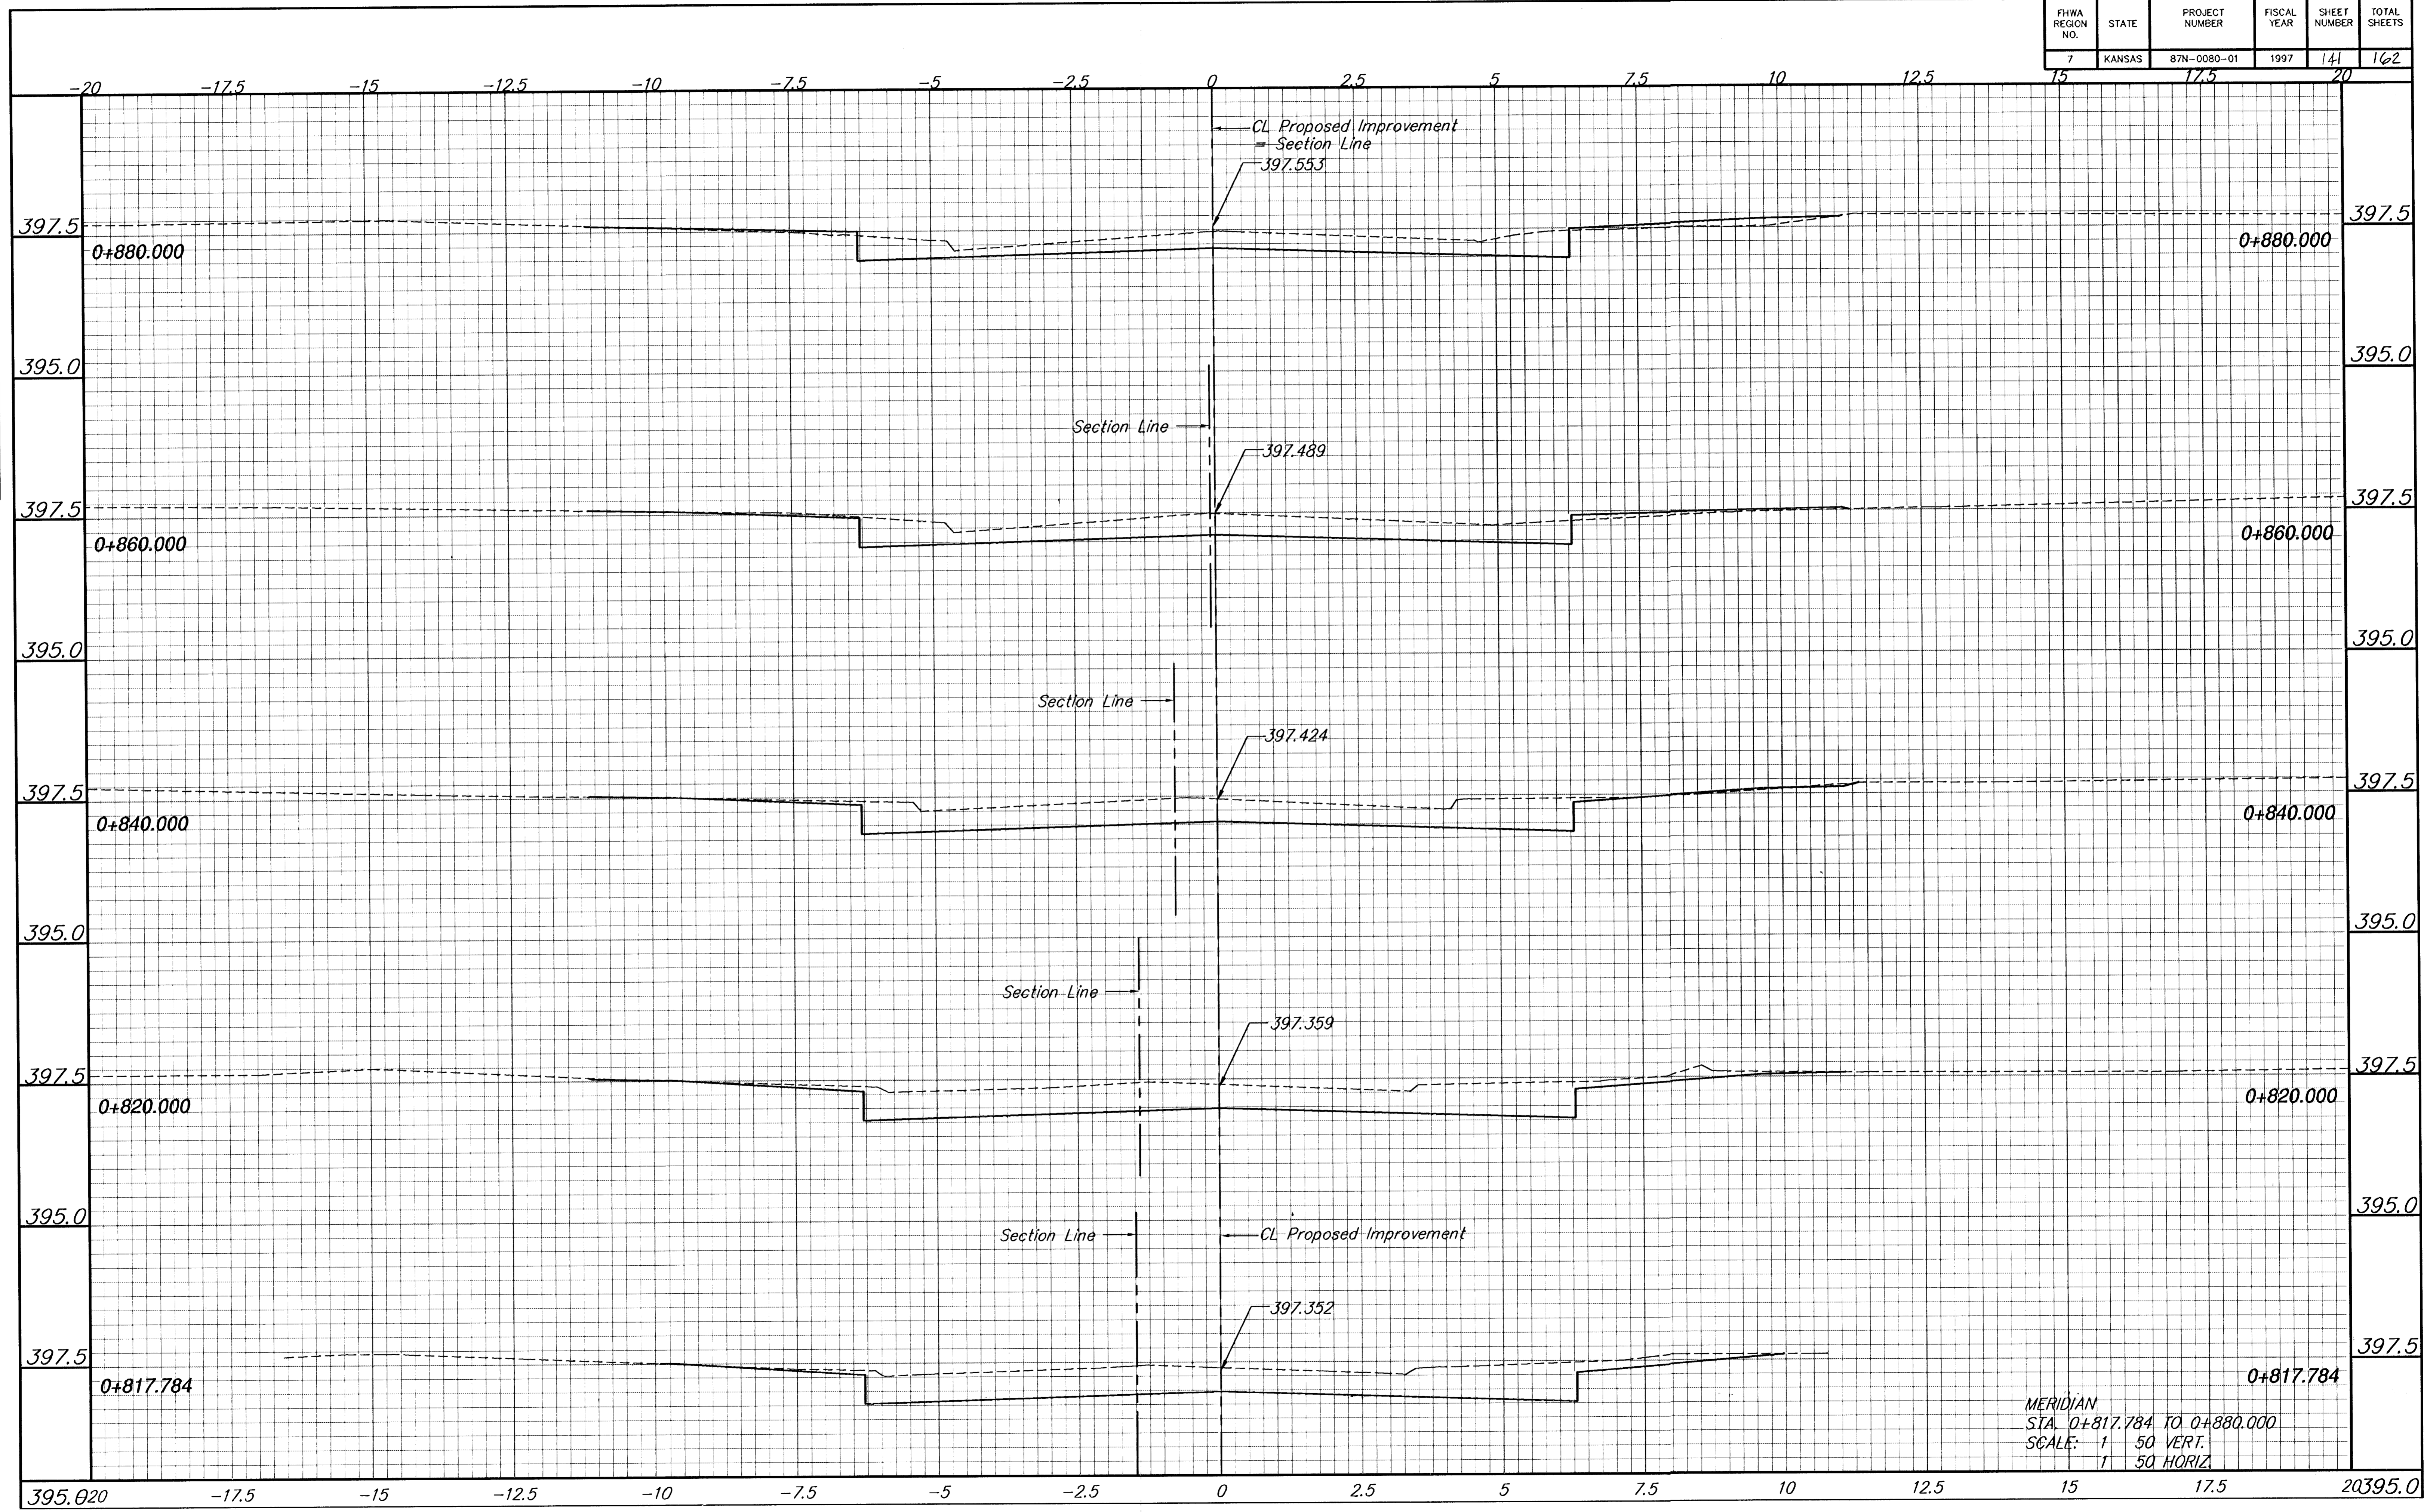

-20    -17.5    -15    -12.5    -10    -7.5    -5    -2.5    0    2.5    5    7.5    10    12.5    15    17.5    20

397.5  
0+880.000

395.0

397.5  
0+860.000

395.0

397.5  
0+840.000

395.0

397.5  
0+820.000

395.0

397.5  
0+817.784

395.0

395.020    -17.5    -15    -12.5    -10    -7.5    -5    -2.5    0    2.5    5    7.5    10    12.5    15    17.5    20