


FHWA REGION NO.	STATE	PROJECT NUMBER	FISCAL YEAR	SHEET NUMBER	TOTAL SHEETS
7	KANSAS	87N-0080-01	1997	142	162

BY	DATE
REFERENCES NOTED	REFERENCES CHECKED

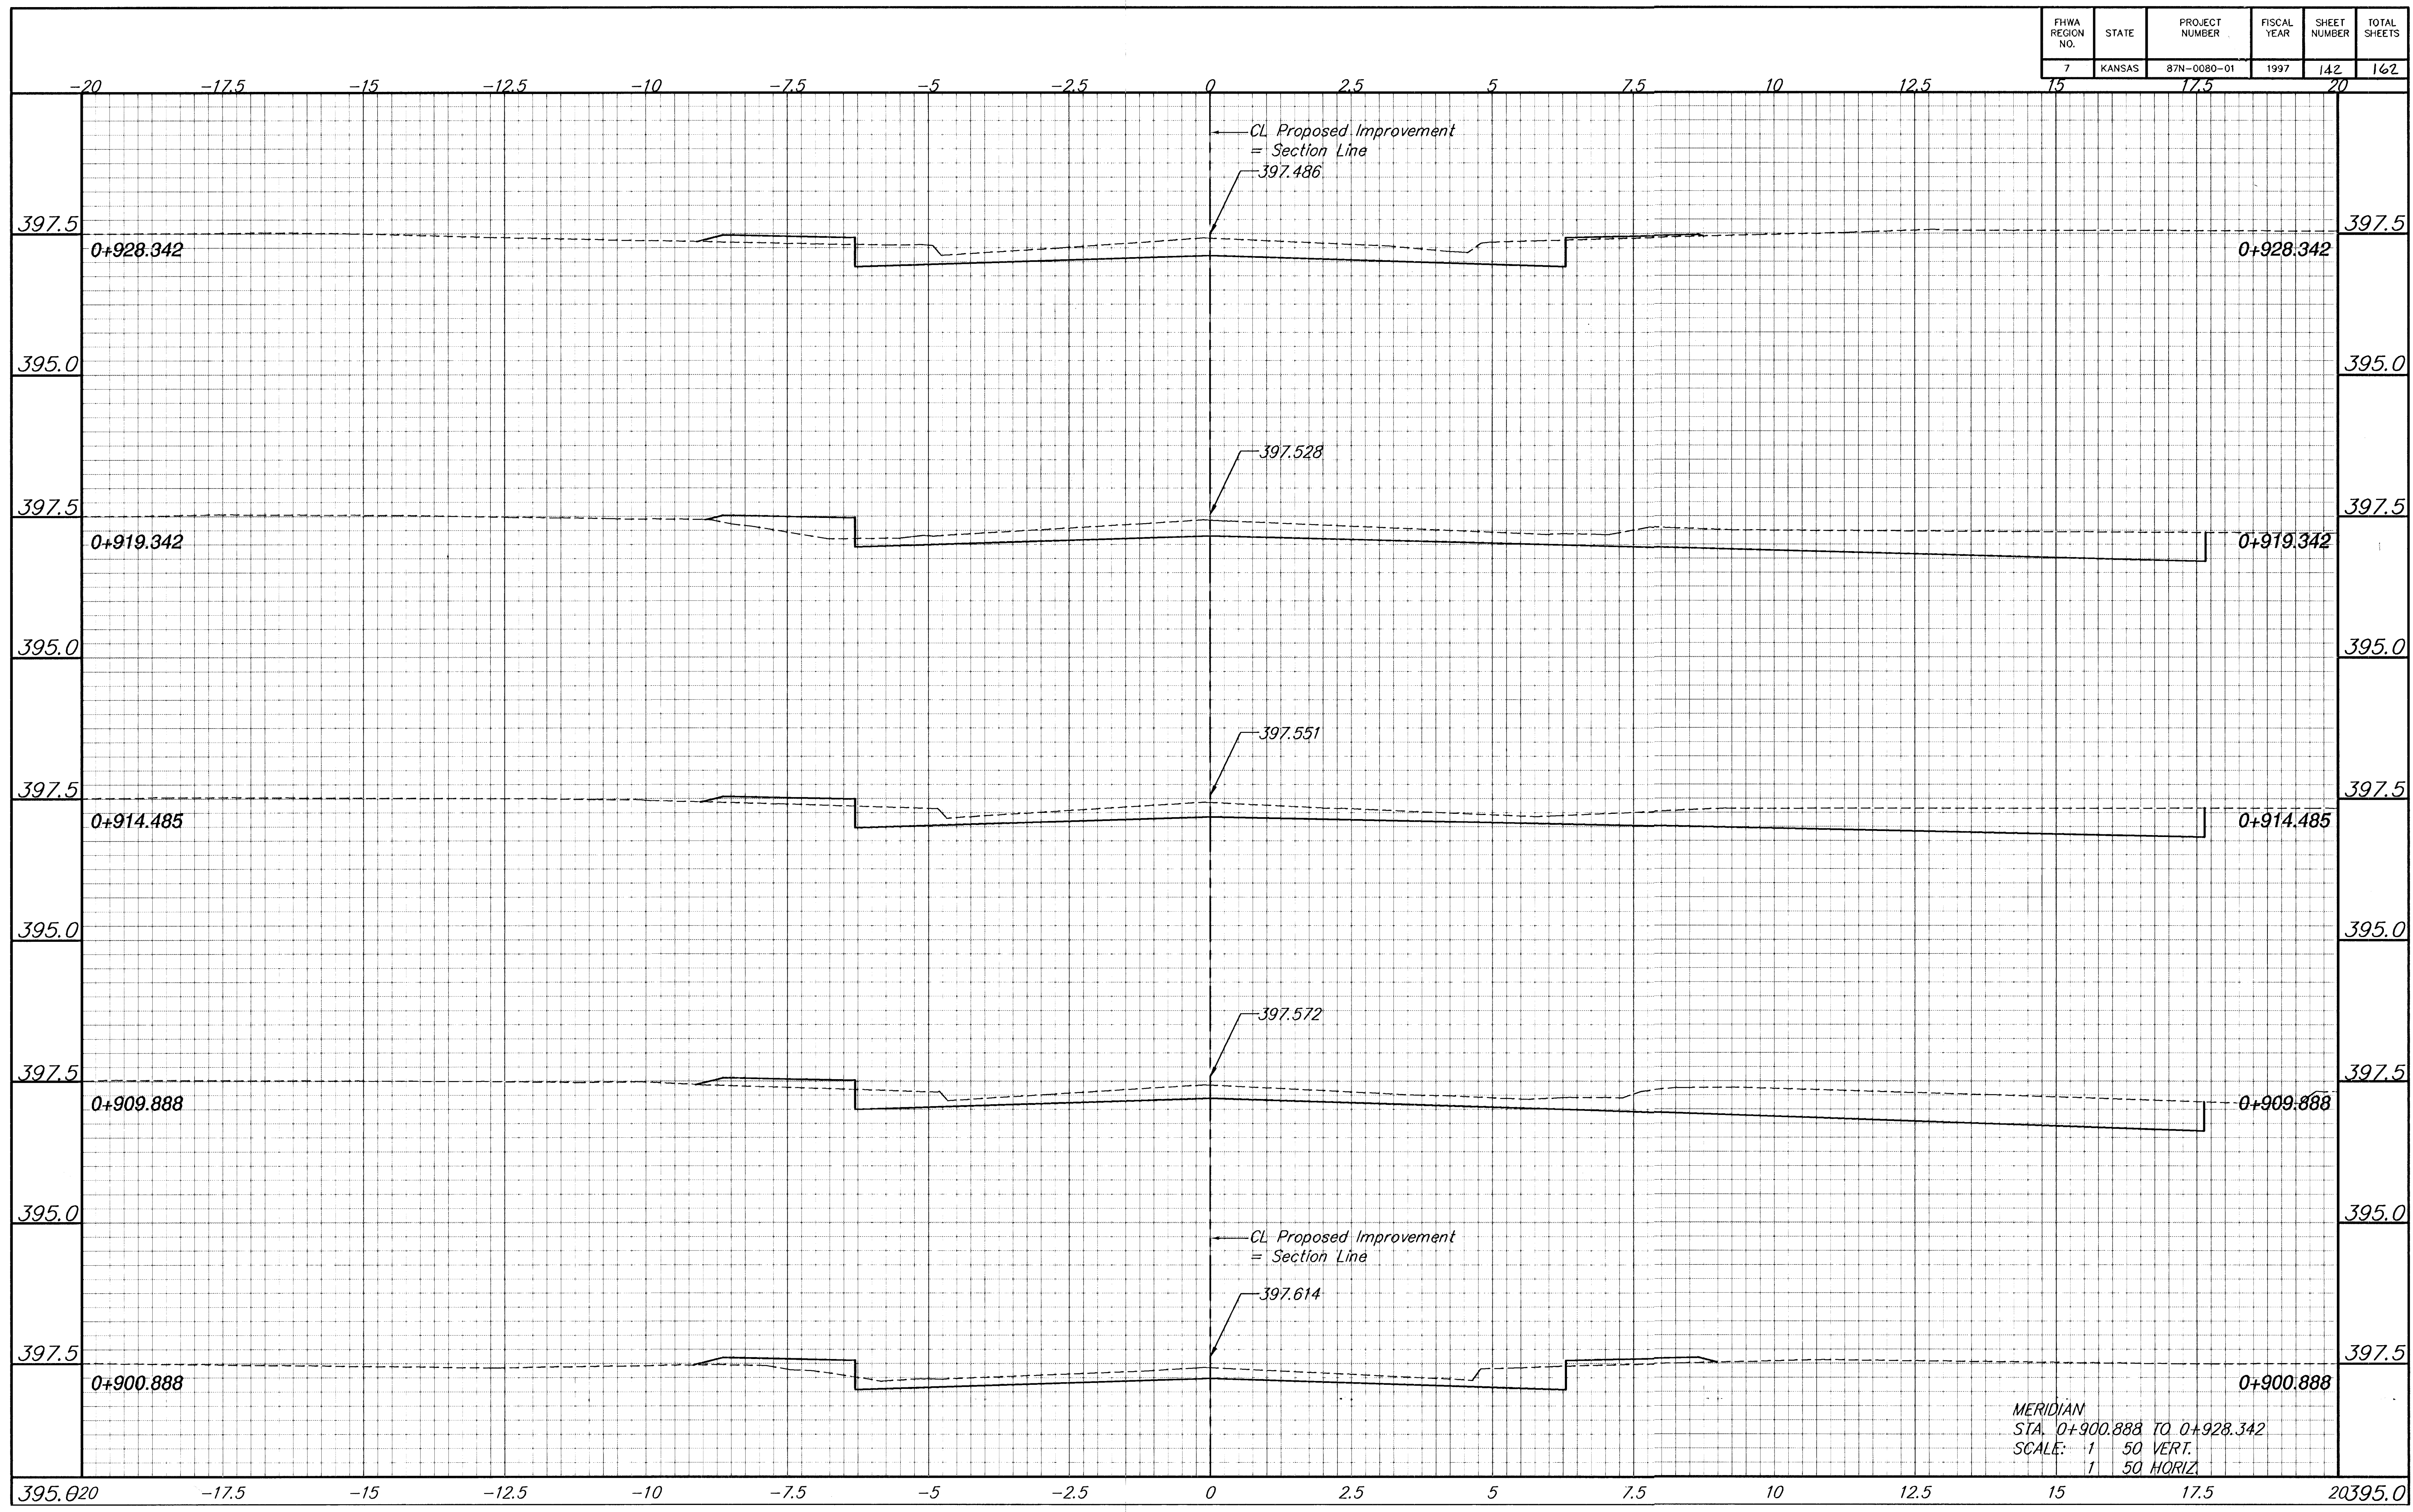

MERIDIAN
 STA. 0+900.888 TO 0+928.342
 SCALE: 1" = 50' VERT.
 1" = 50' HORIZ