


FHWA REGION NO.	STATE	PROJECT NUMBER	FISCAL YEAR	SHEET NUMBER	TOTAL SHEETS
7	KANSAS	87N-0080-01	1997	145	162
		15	17.5	20	

BY	DATE
REFERENCES NOTED	
REFERENCES CHECKED	

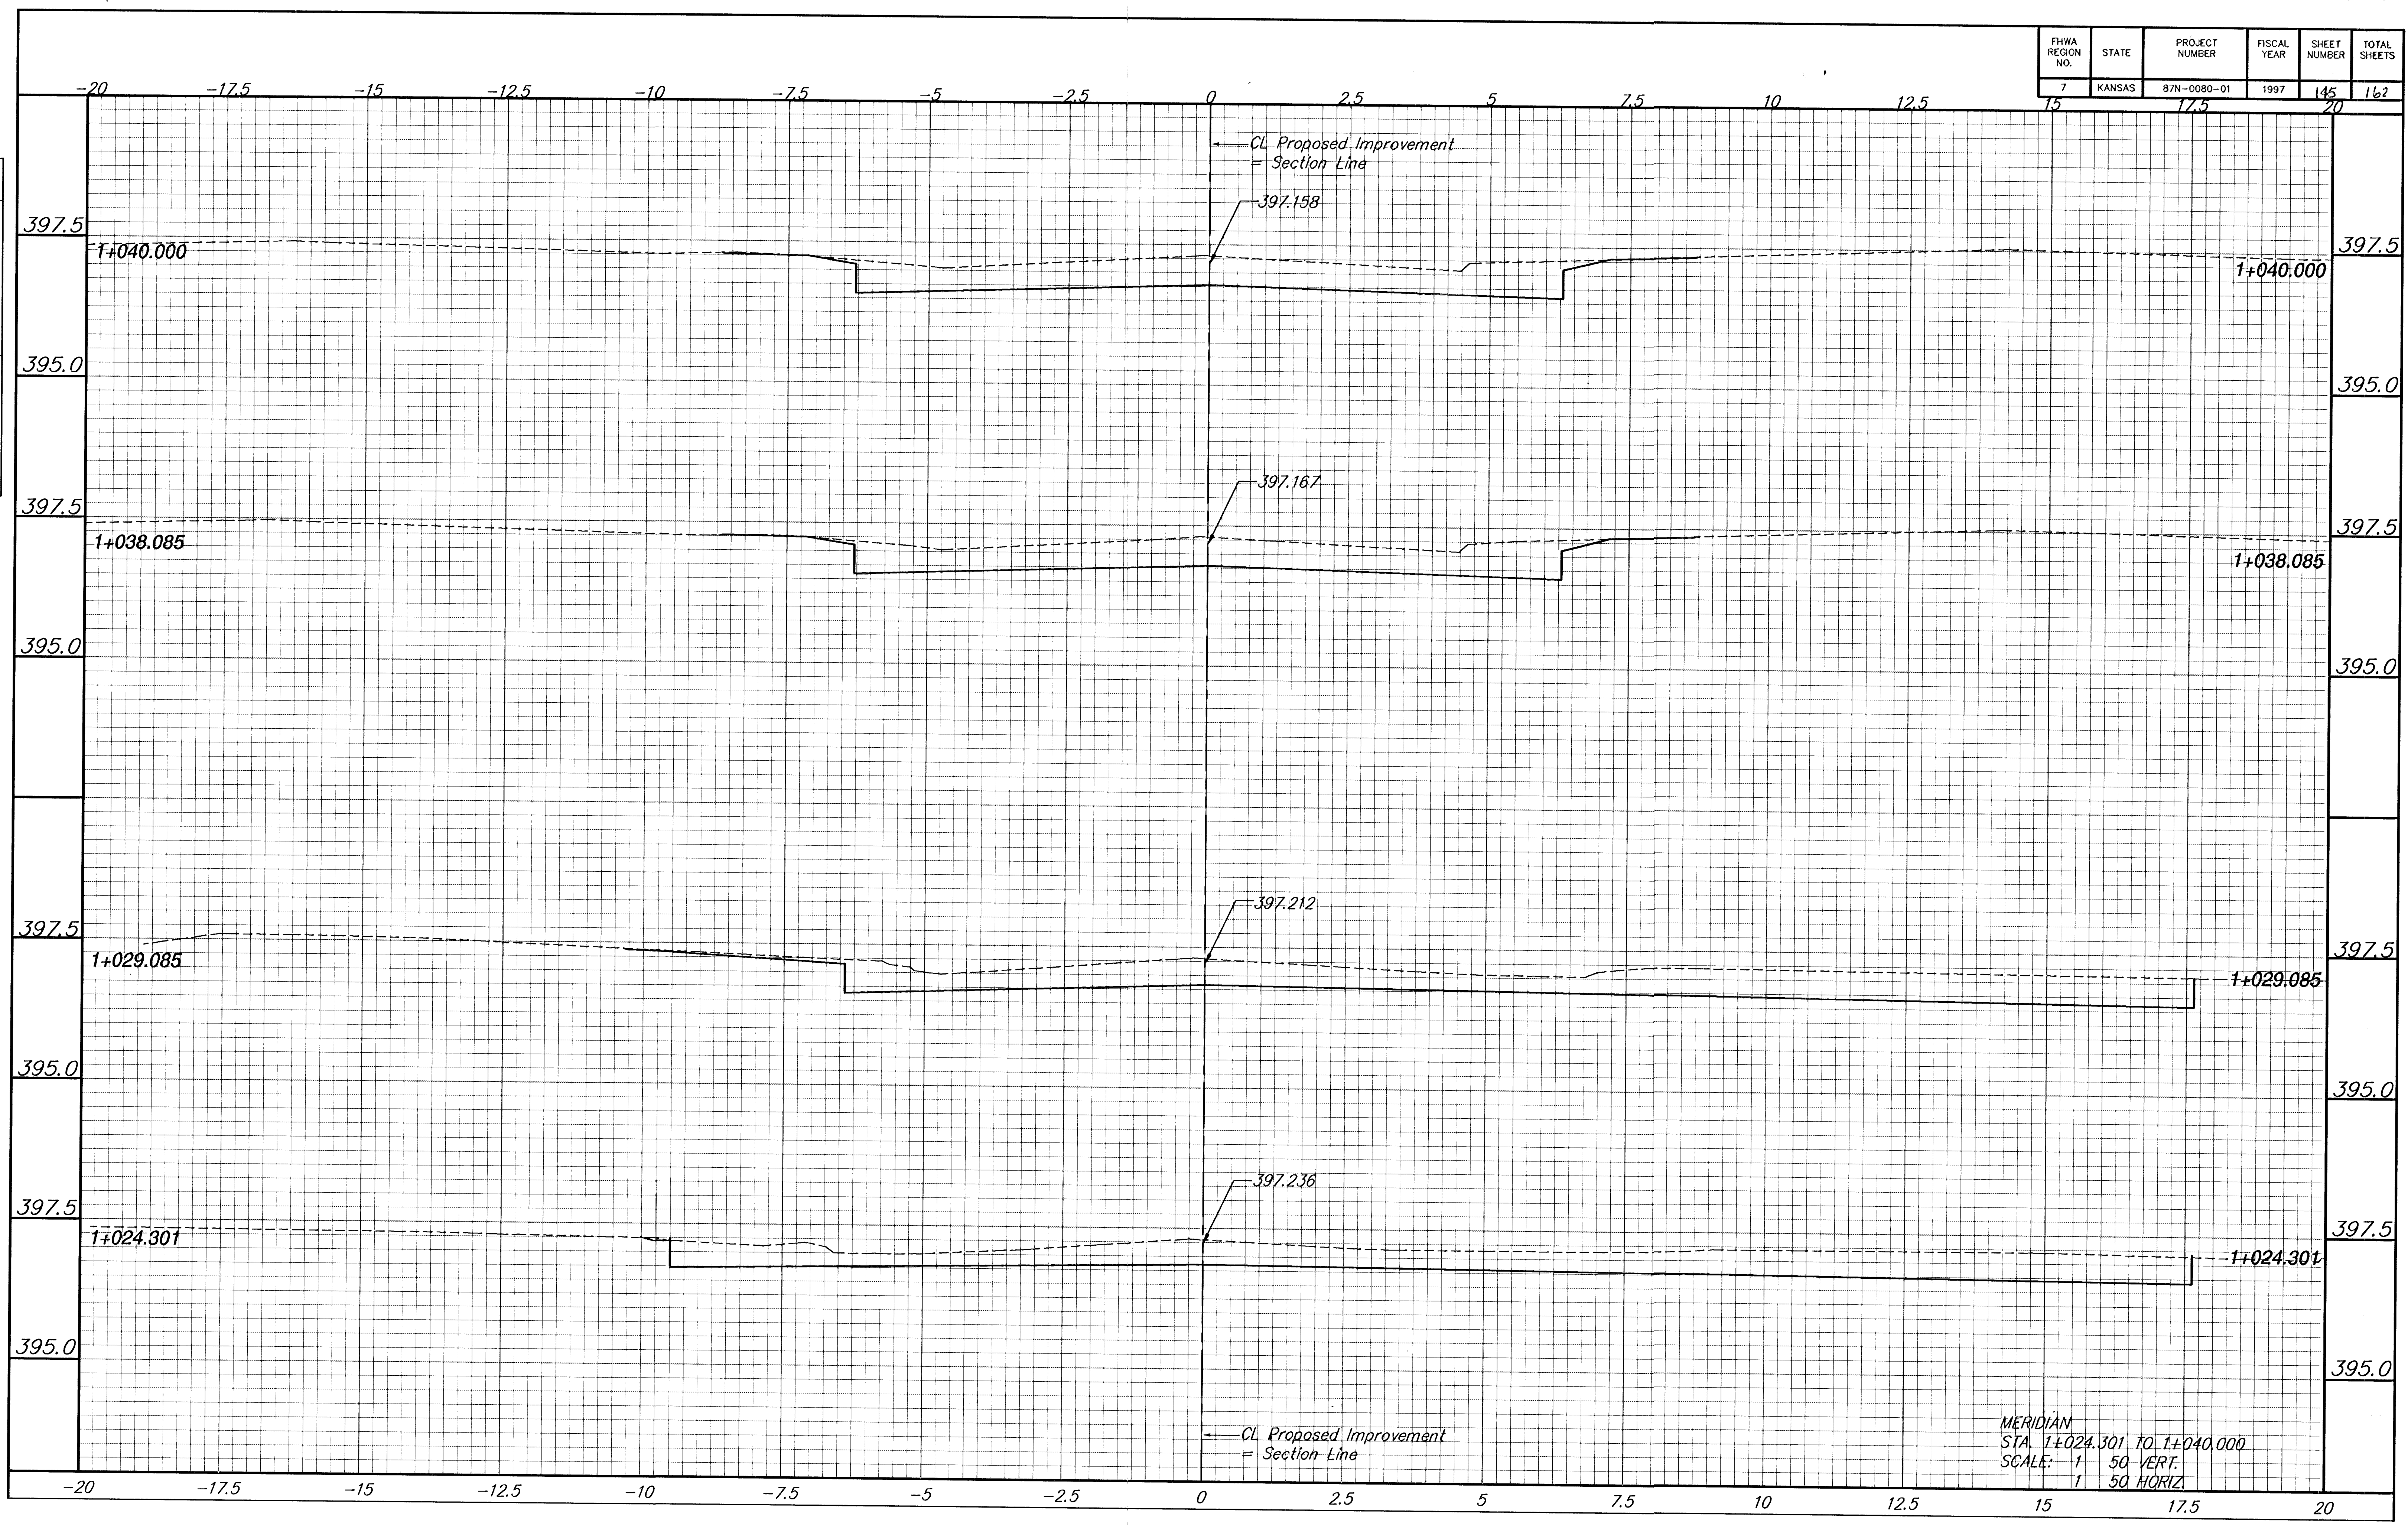

MERIDIAN
 STA. 1+024.301 TO 1+040.000
 SCALE: 1" = 50' VERT.
 1" = 50' HORIZ.