


FHWA REGION NO.	STATE	PROJECT NUMBER	FISCAL YEAR	SHEET NUMBER	TOTAL SHEETS
7	KANSAS	87N-0080-01	1997	152	162

BY	DATE
REFERENCES NOTED	
REFERENCES CHECKED	

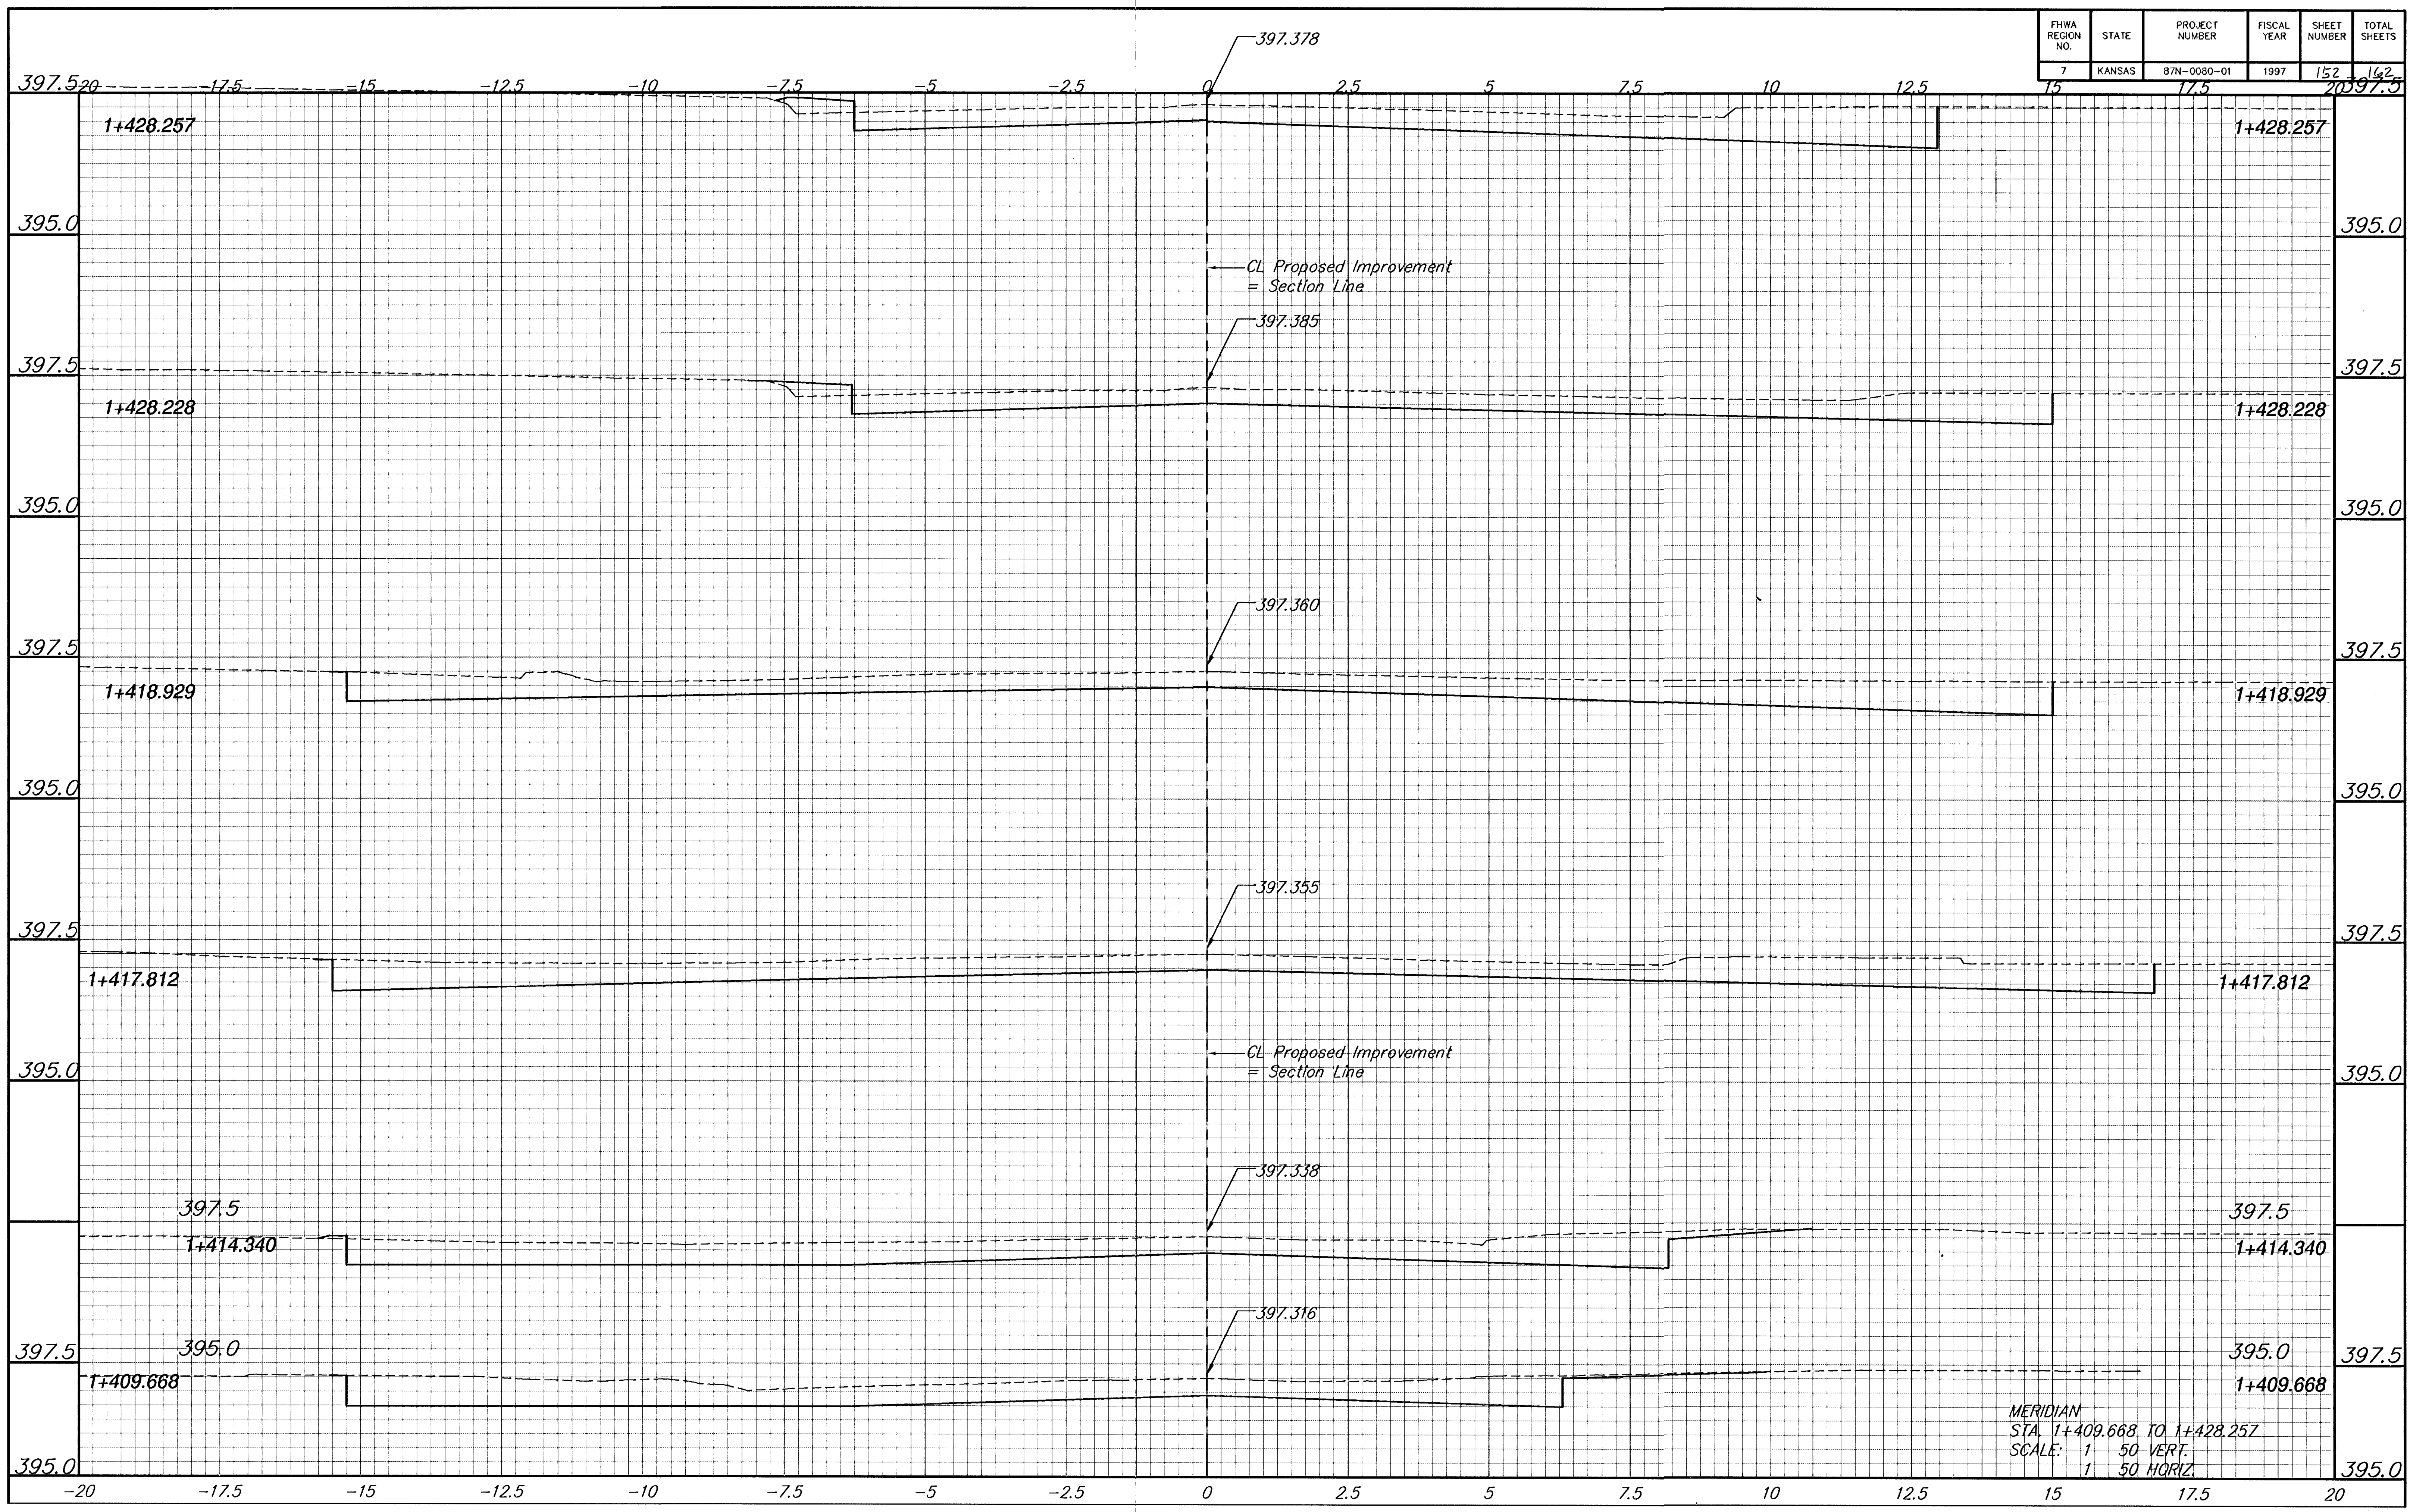

MERIDIAN  
 STA. 1+409.668 TO 1+428.257  
 SCALE: 1" = 50' VERT.  
 1" = 50' HORIZ.