


FHWA REGION NO.	STATE	PROJECT NUMBER	FISCAL YEAR	SHEET NUMBER	TOTAL SHEETS
7	KANSAS	87N-0080-01	1997	153	162

BY	DATE

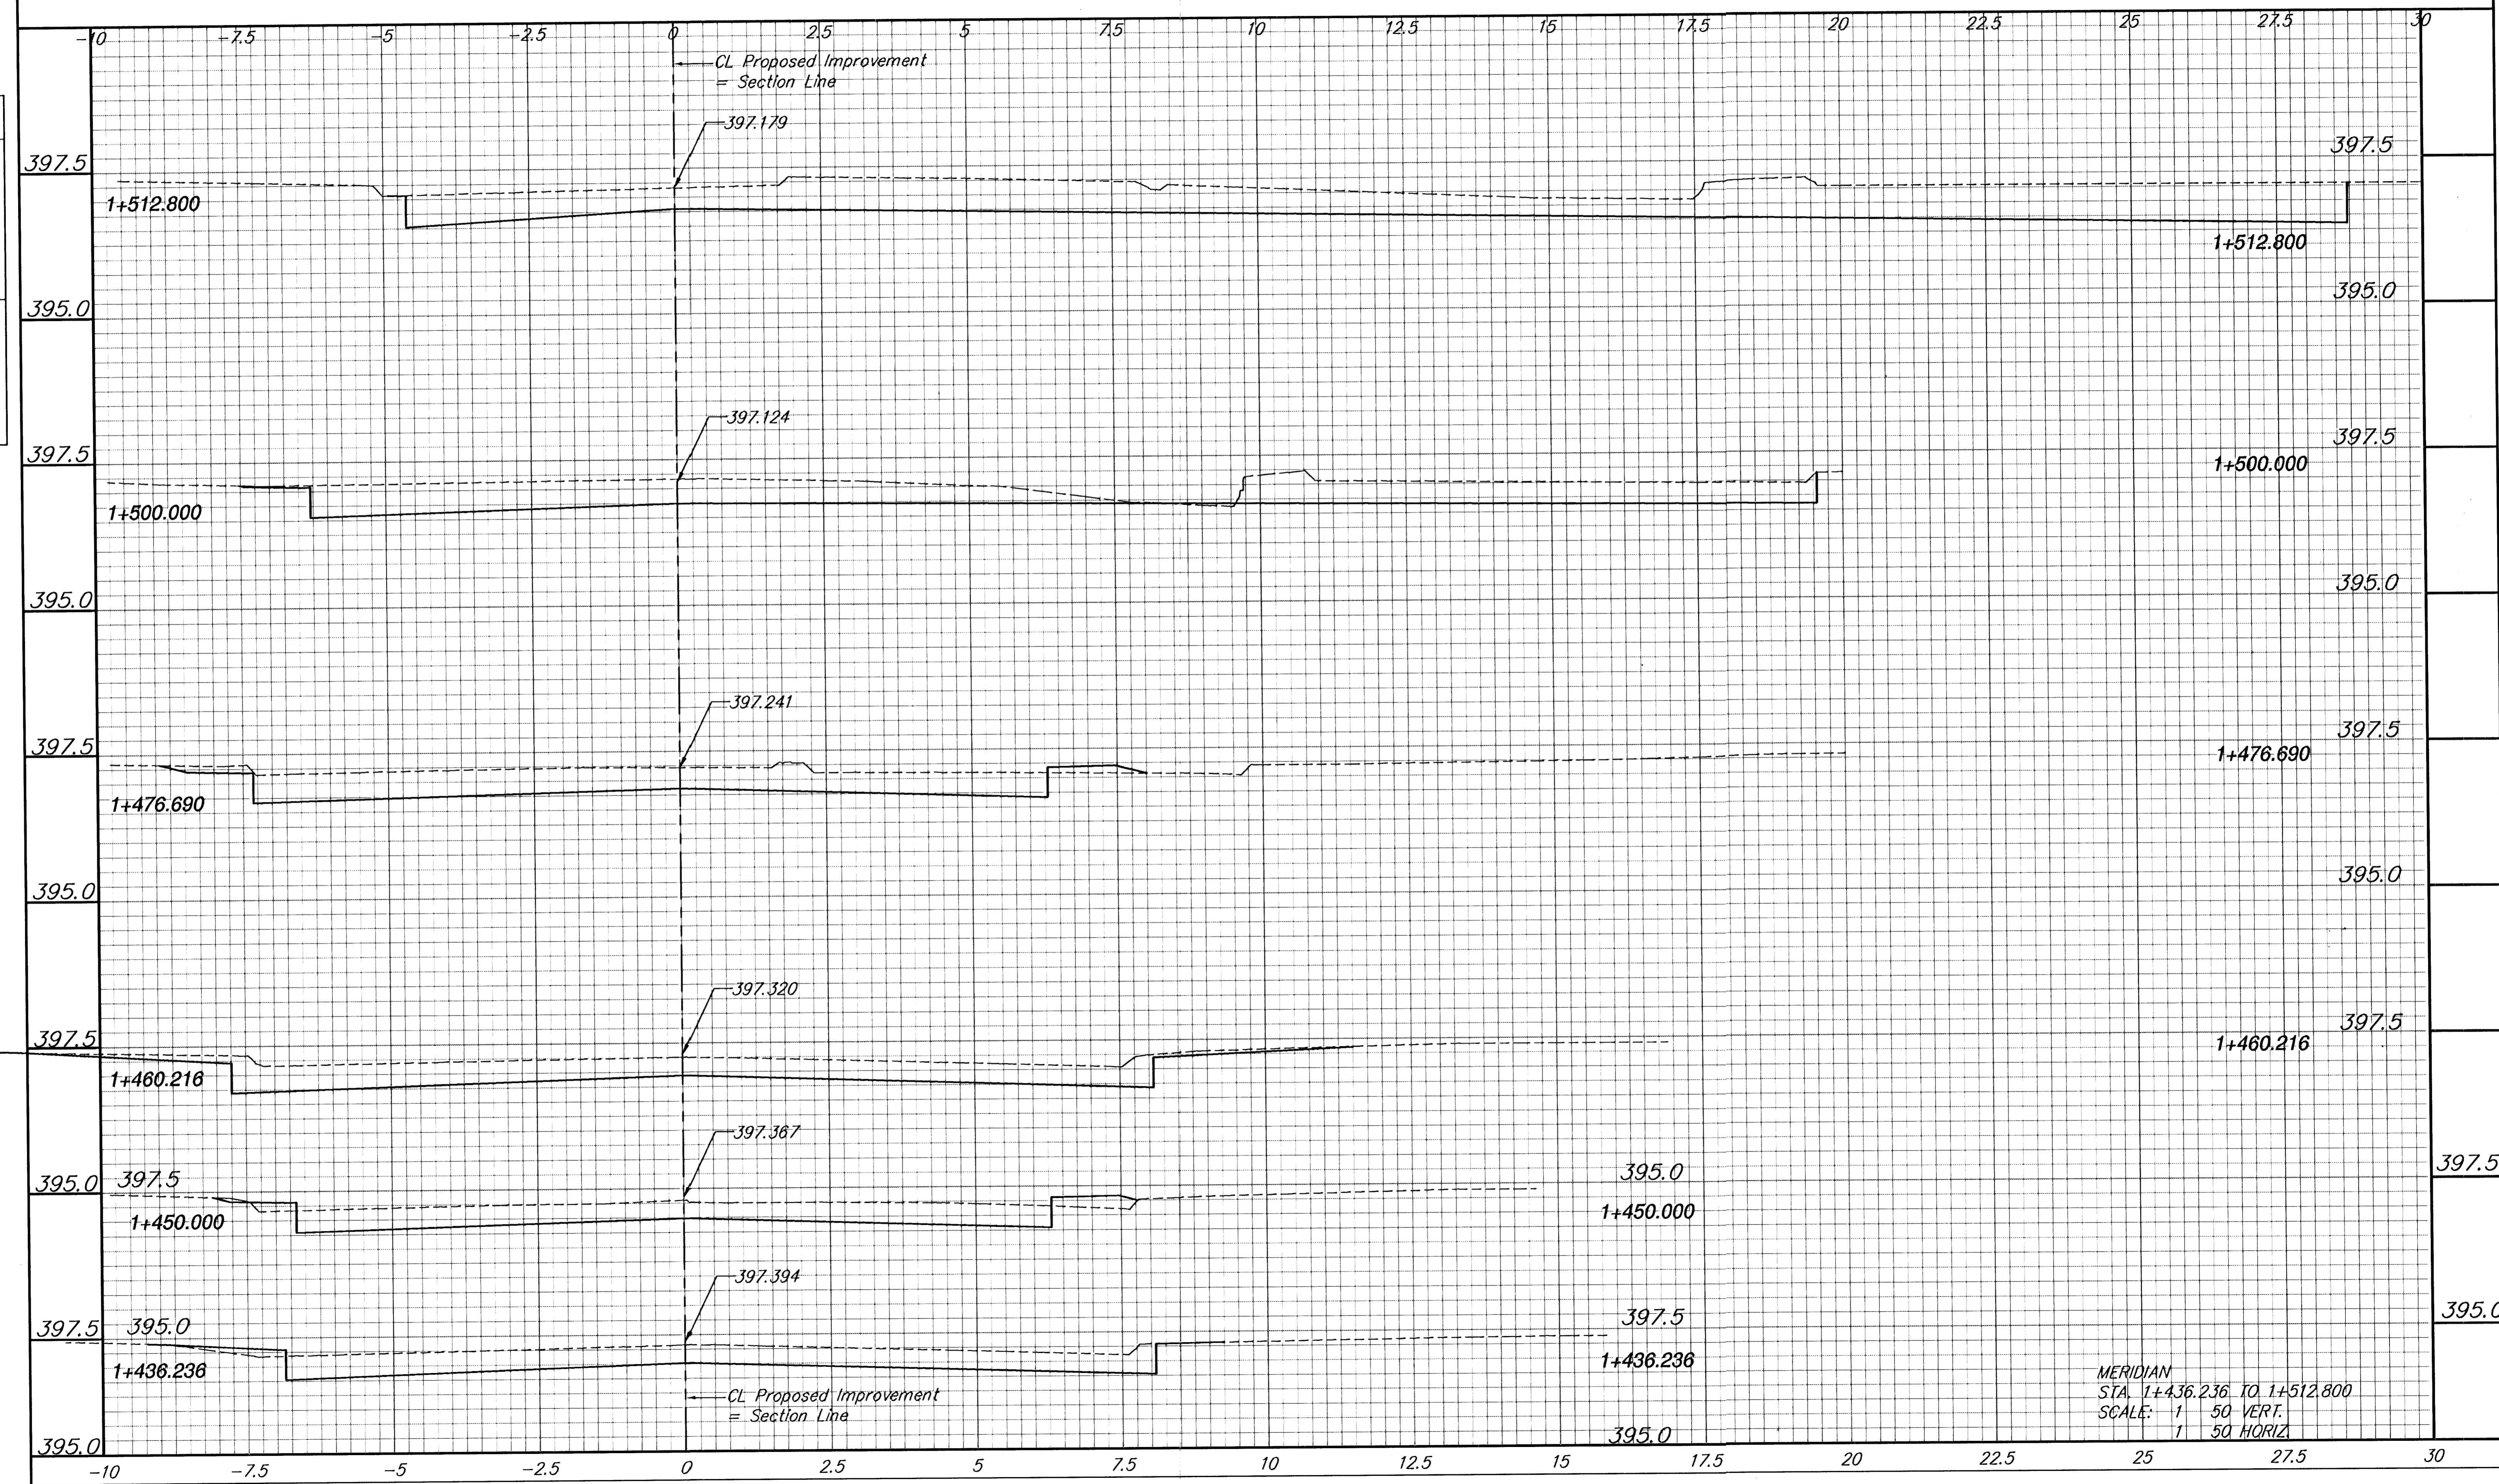

MERIDIAN
 STA. 1+436.236 TO 1+512.800
 SCALE: 1" = 50' VERT.
 1" = 50' HORIZ.