


FHWA REGION NO.	STATE	PROJECT NUMBER	FISCAL YEAR	SHEET NUMBER	TOTAL SHEETS
7	KANSAS	87N-0080-01	1997	154	162

-20 -17.5 -15 -12.5 -10 -7.5 -5 -2.5 0 2.5 5 7.5 10 12.5 15 17.5 20

BY	DATE
REFERENCES NOTED	
REFERENCES CHECKED	

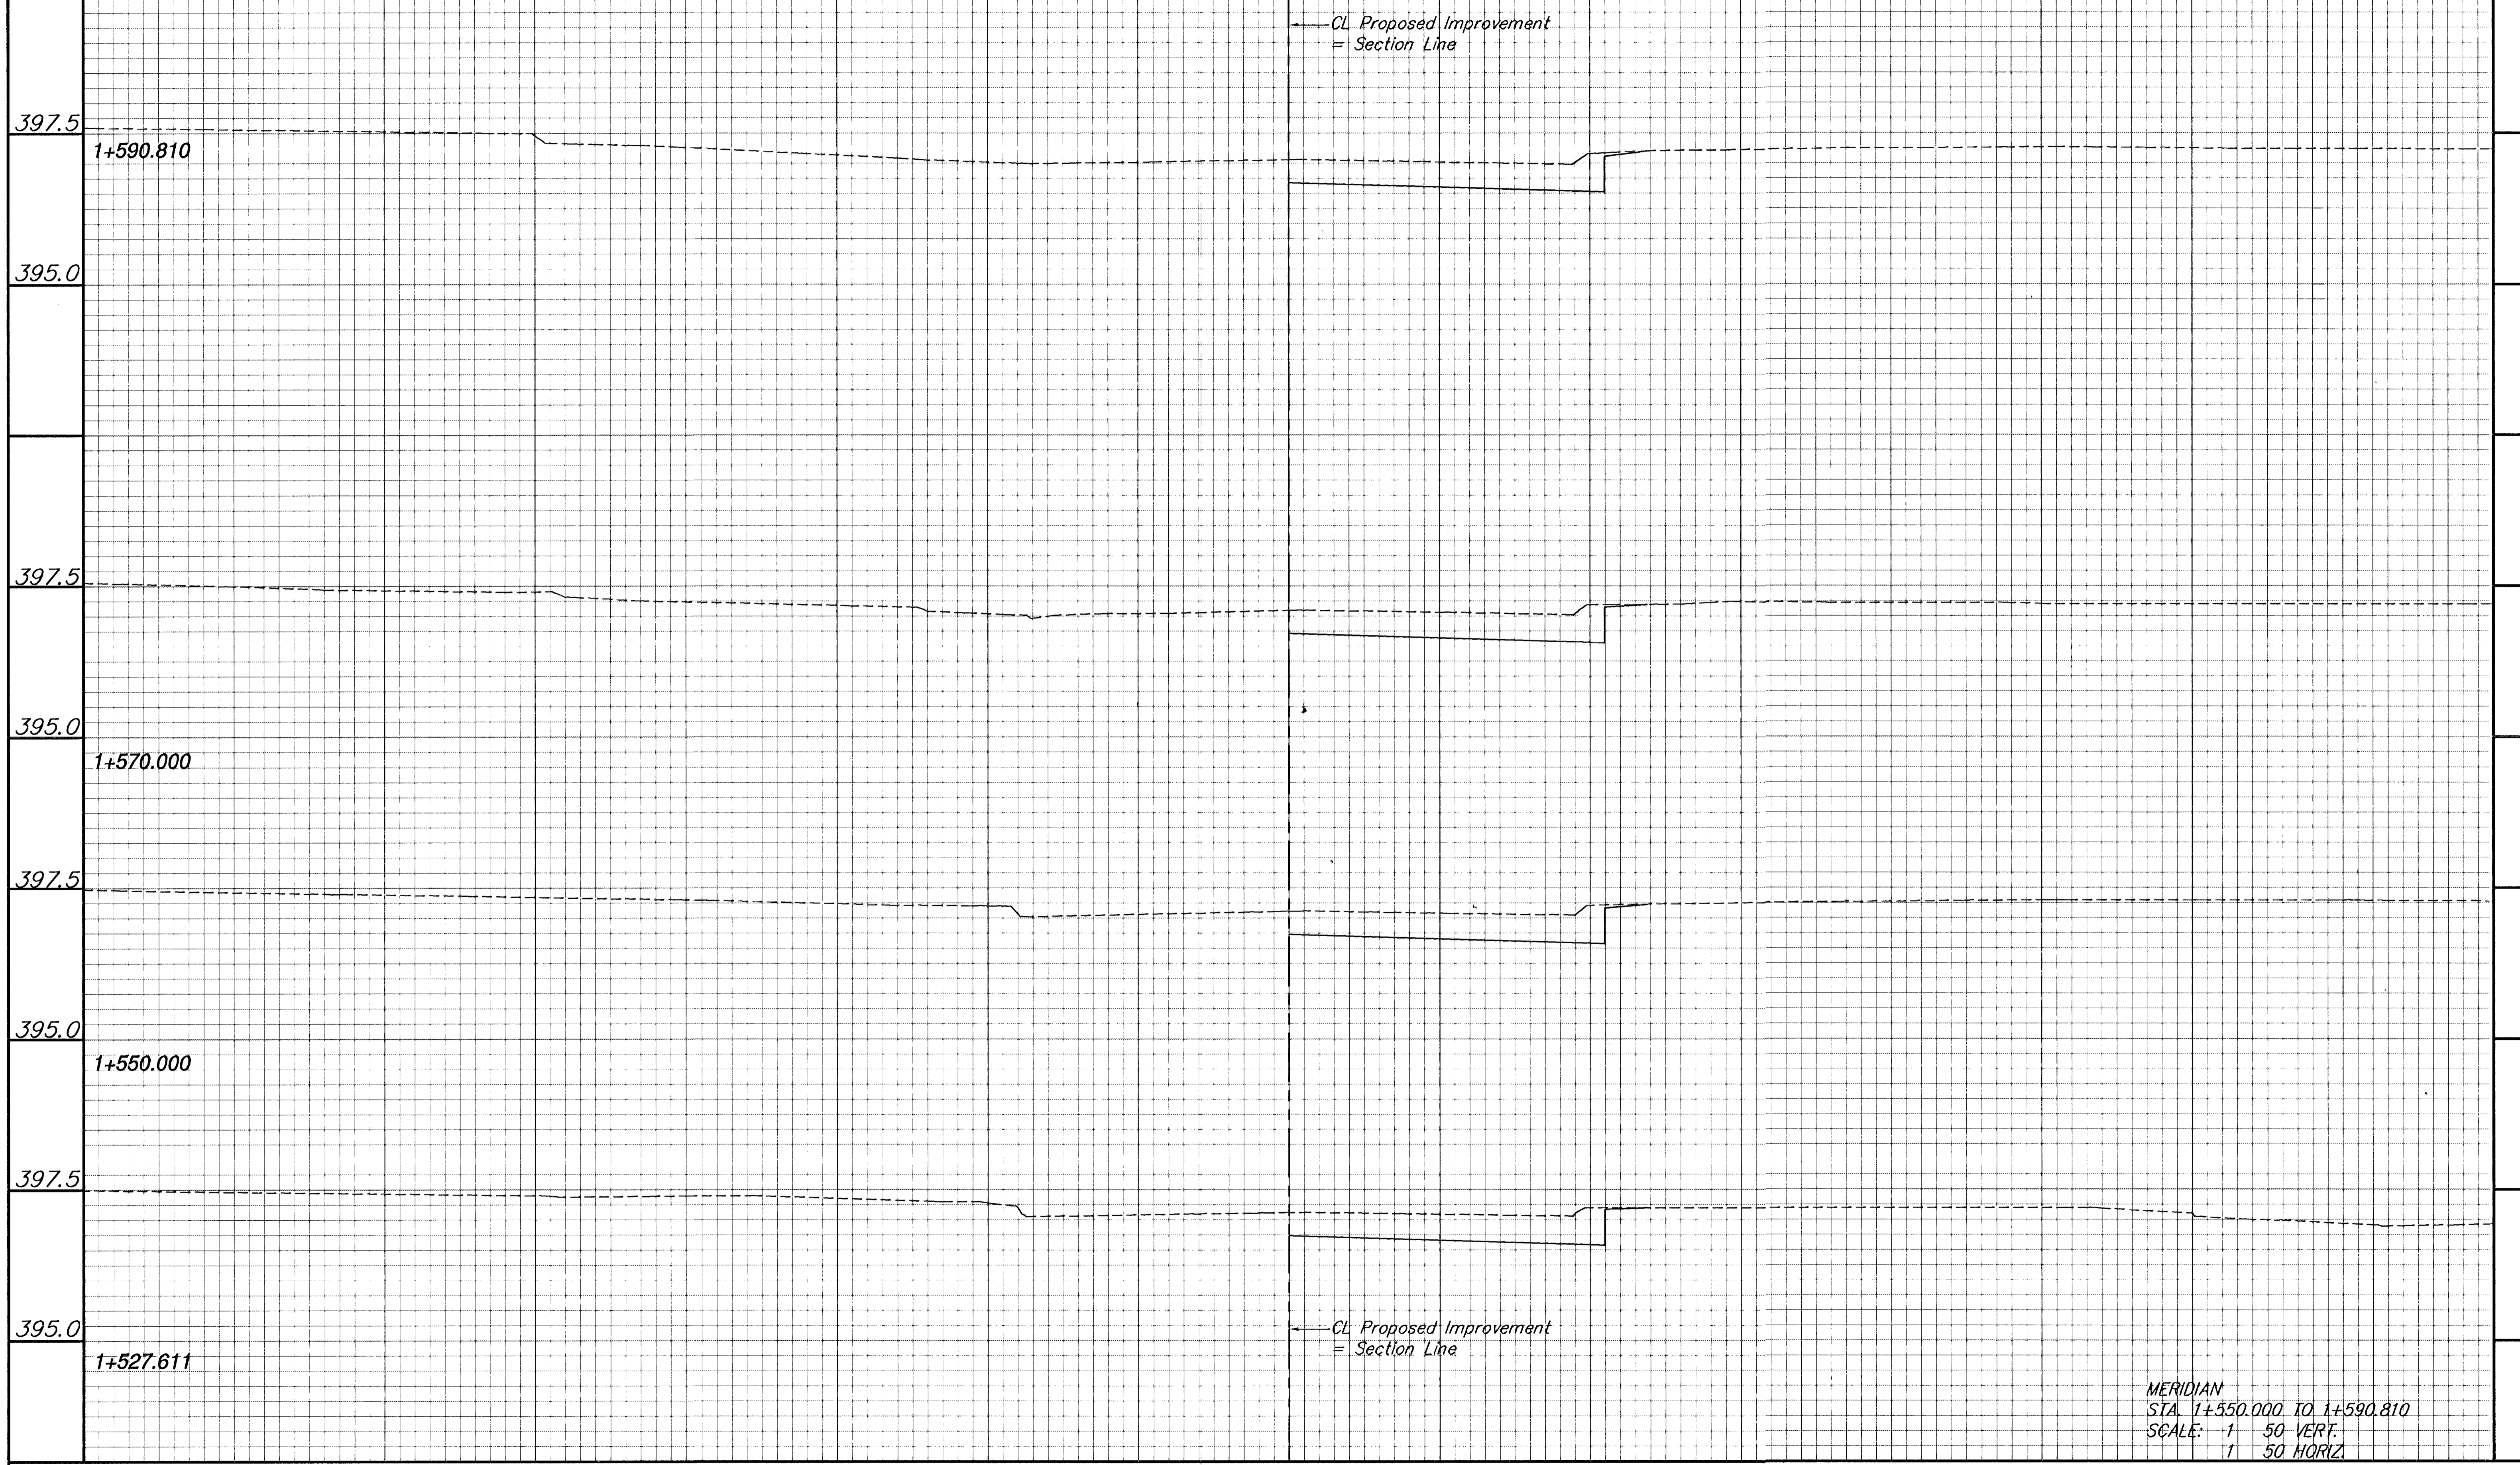

MERIDIAN
 STA. 1+550.000 TO 1+590.810
 SCALE: 1/50 VERT.
 1/50 HORIZ.

-20 -17.5 -15 -12.5 -10 -7.5 -5 -2.5 0 2.5 5 7.5 10 12.5 15 17.5 20