


FHWA REGION NO.	STATE	PROJECT NUMBER	FISCAL YEAR	SHEET NUMBER	TOTAL SHEETS
7	KANSAS	87N-0080-01	1997	155	162
15		175		20	

BY	DATE

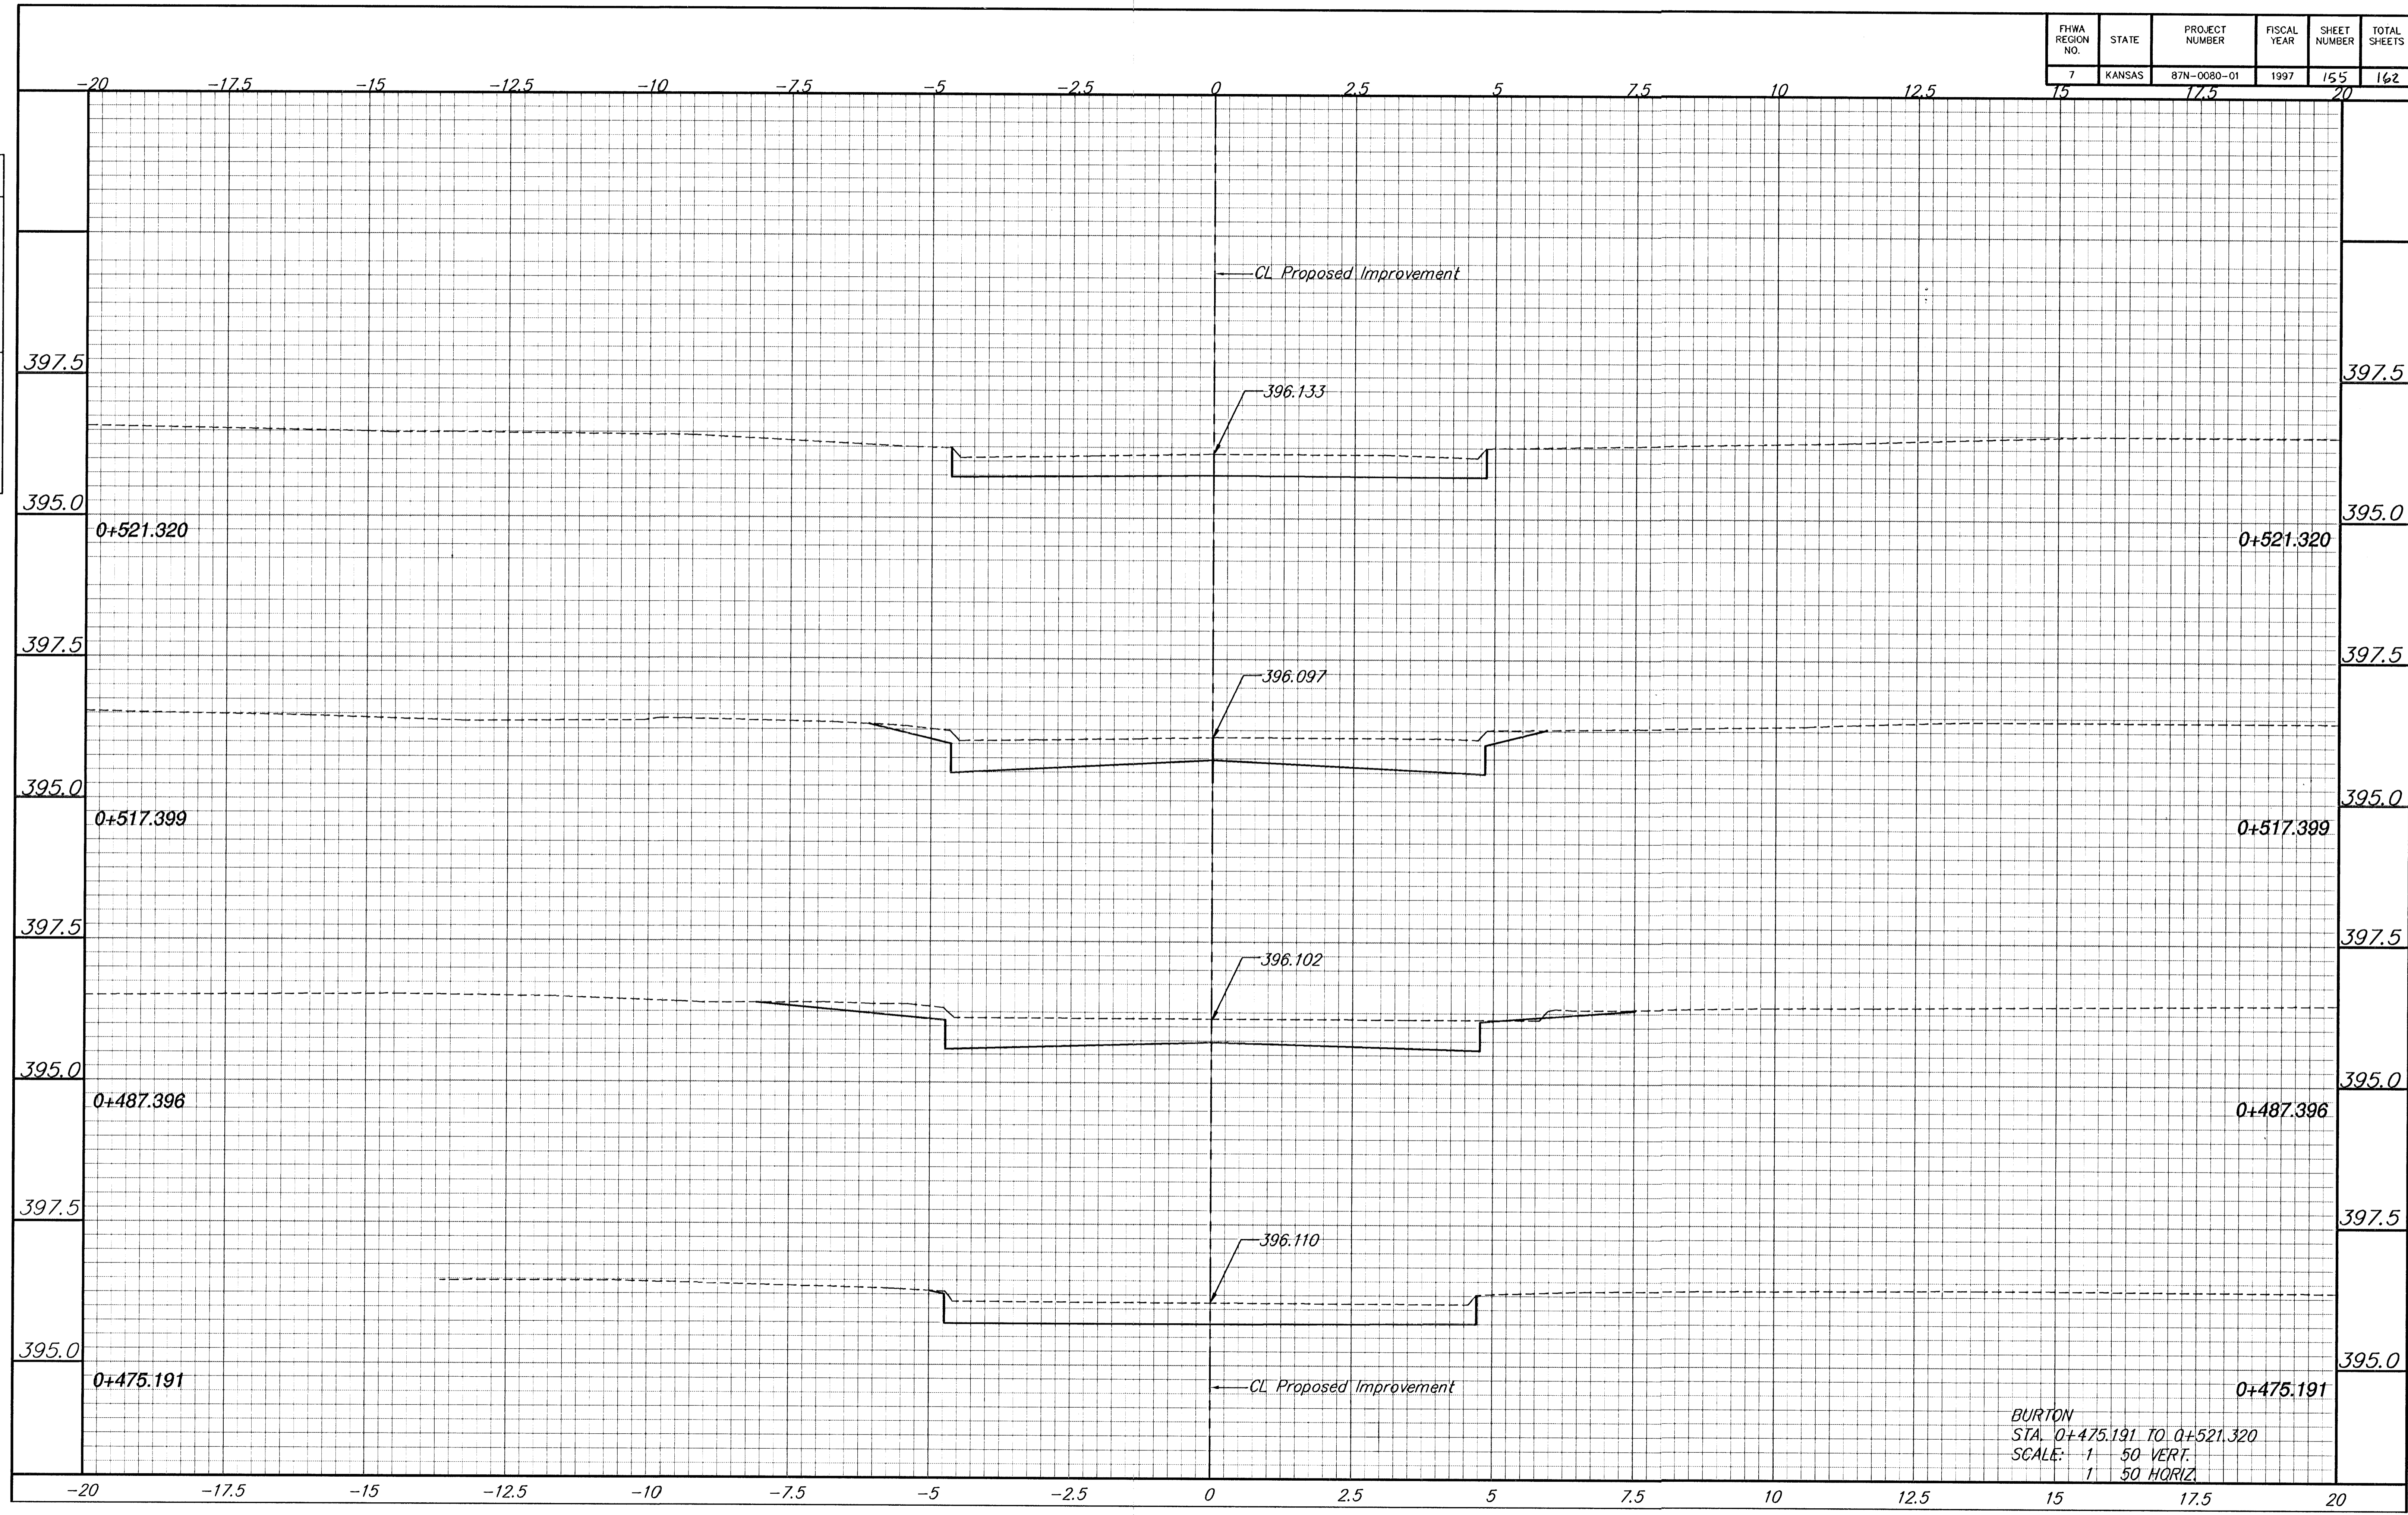

BURTON  
 STA. 0+475.191 TO 0+521.320  
 SCALE: 1" = 50' VERT.  
 1" = 50' HORIZ.