


FHWA REGION NO.	STATE	PROJECT NUMBER	FISCAL YEAR	SHEET NUMBER	TOTAL SHEETS
7	KANSAS	87N-0080-01	1997	156	162
		17.5	20		

DATE	
BY	
REFERENCES NOTED	
REFERENCES CHECKED	

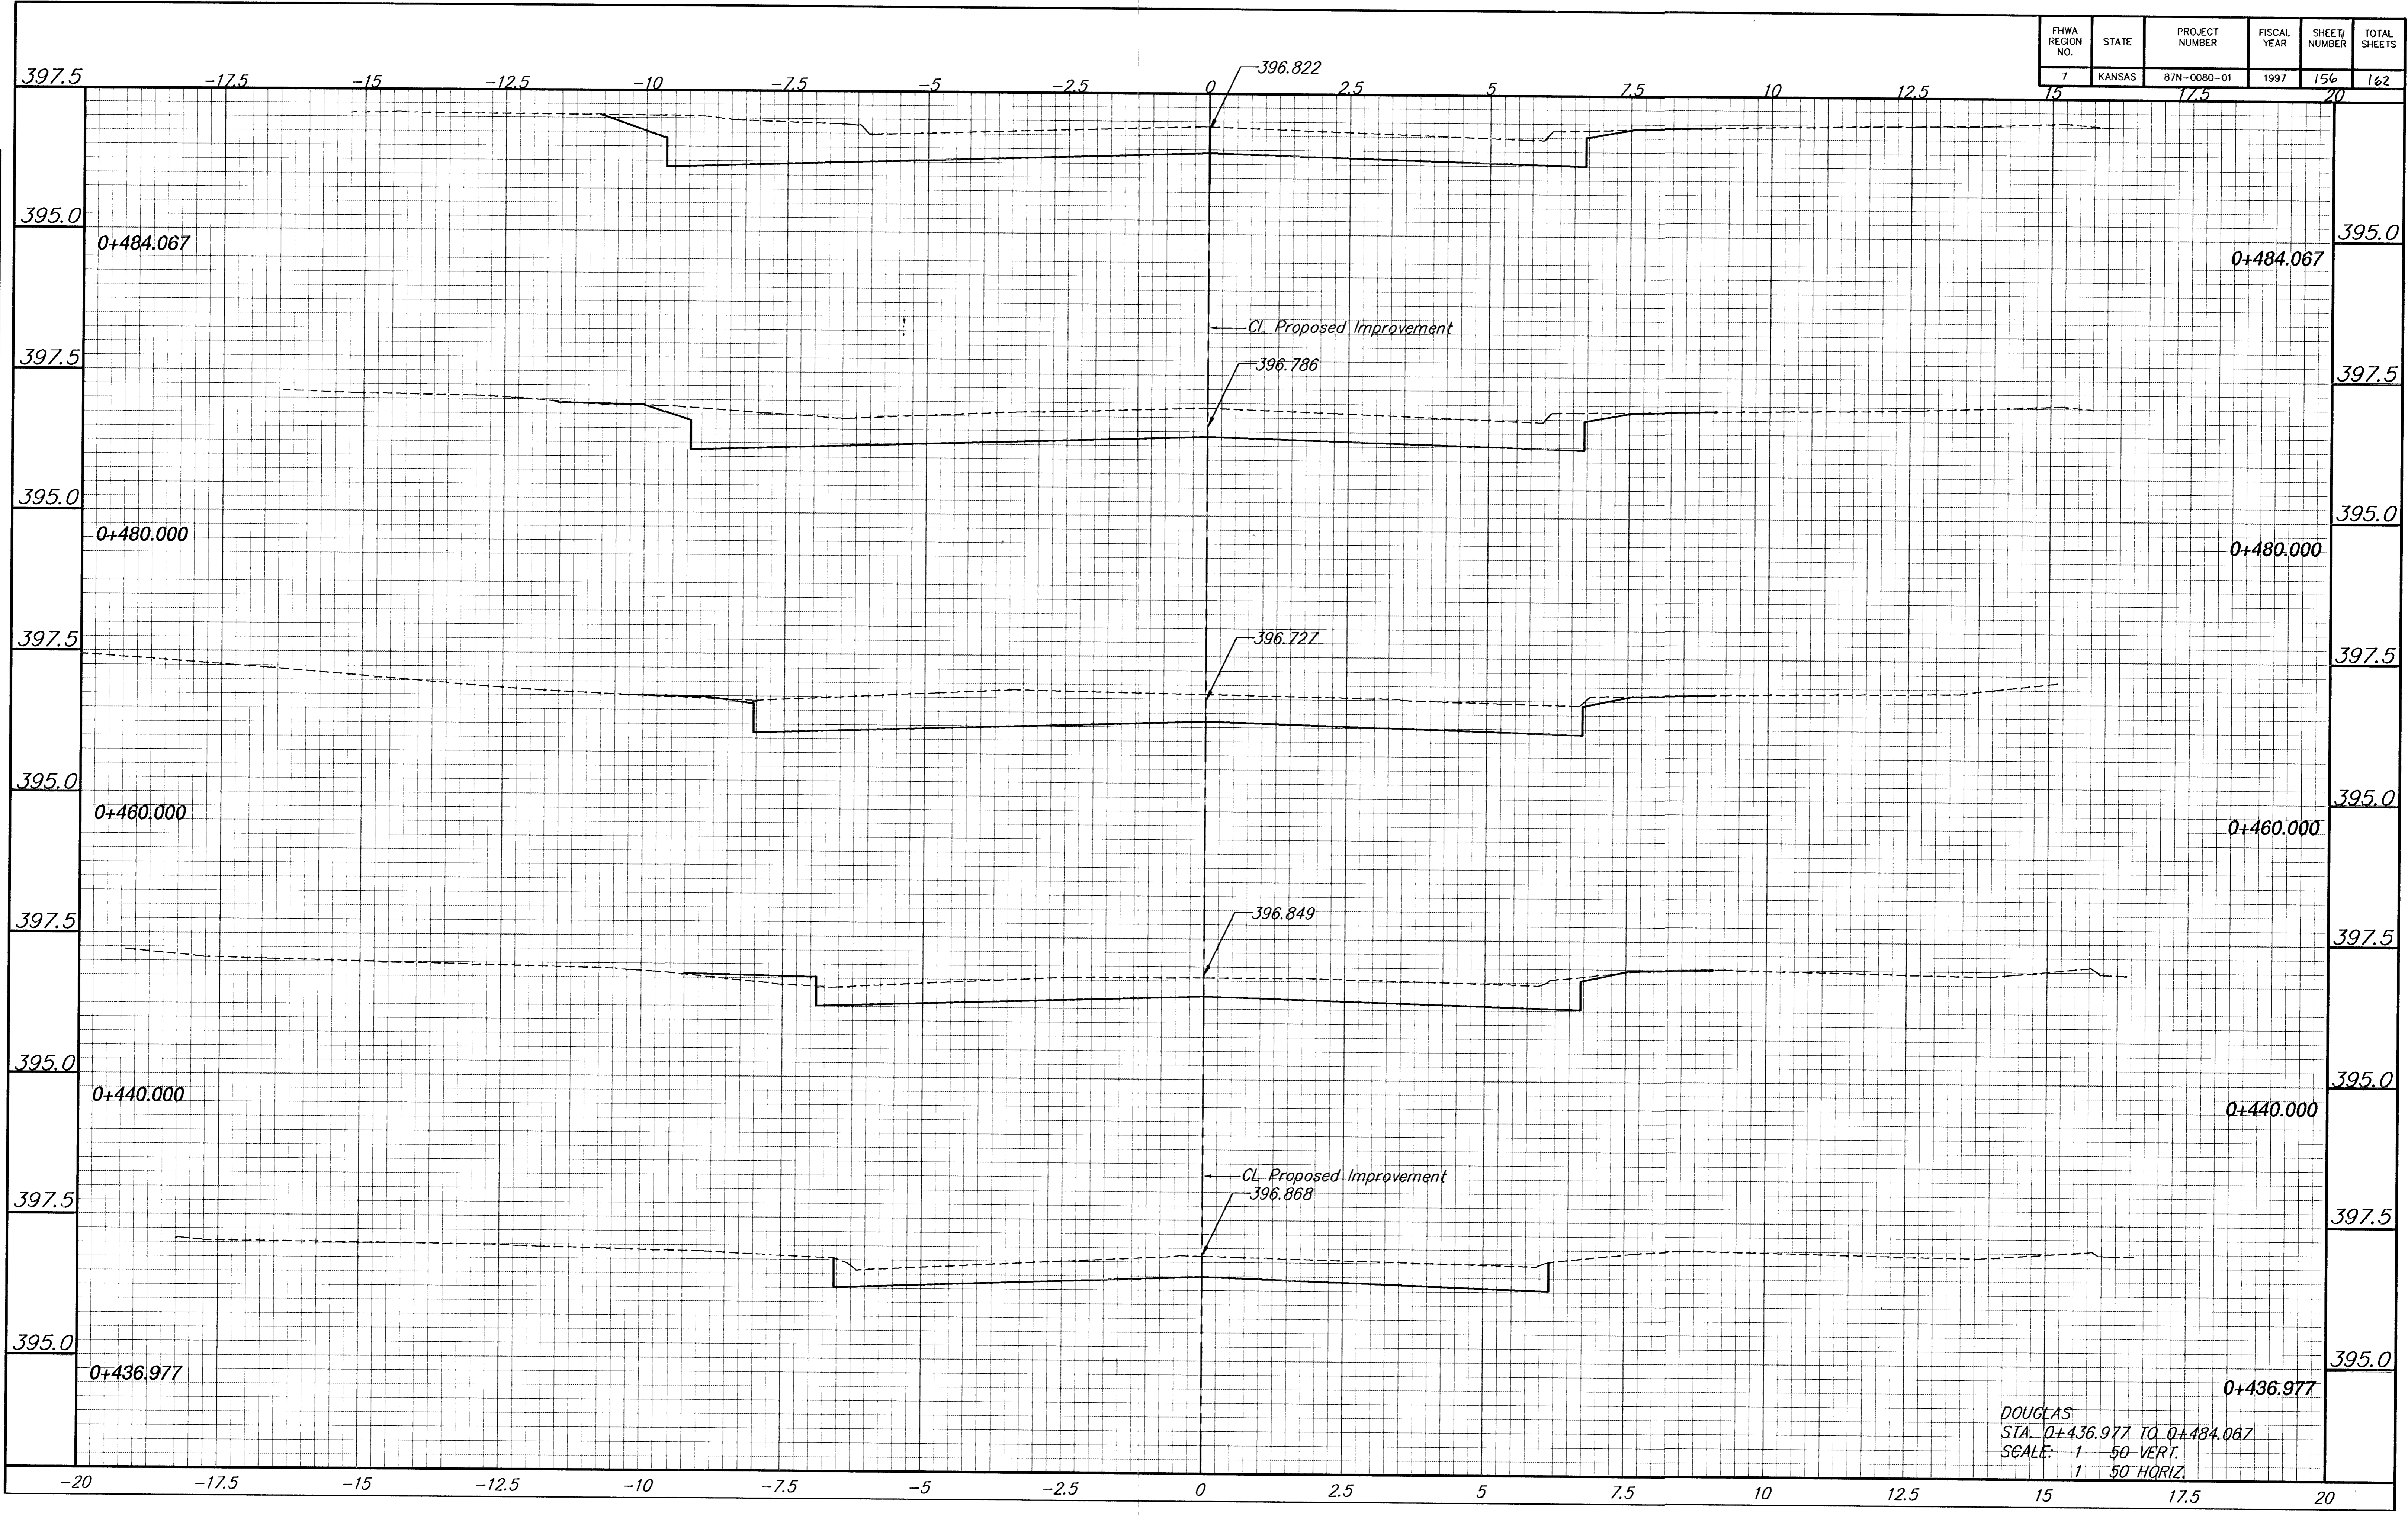

DOUGLAS
 STA. 0+436.977 TO 0+484.067
 SCALE: 1" = 50' VERT.
 1" = 50' HORIZ.