


| | | | | | |
|-----------------|--------|----------------|-------------|--------------|--------------|
| FHWA REGION NO. | STATE | PROJECT NUMBER | FISCAL YEAR | SHEET NUMBER | TOTAL SHEETS |
| 7 | KANSAS | 87N-0080-01 | 1997 | 161 | 162 |
| | | 17.5 | | 20 | |

| | |
|--------------------|--|
| DATE | |
| BY | |
| REFERENCES NOTED | |
| REFERENCES CHECKED | |

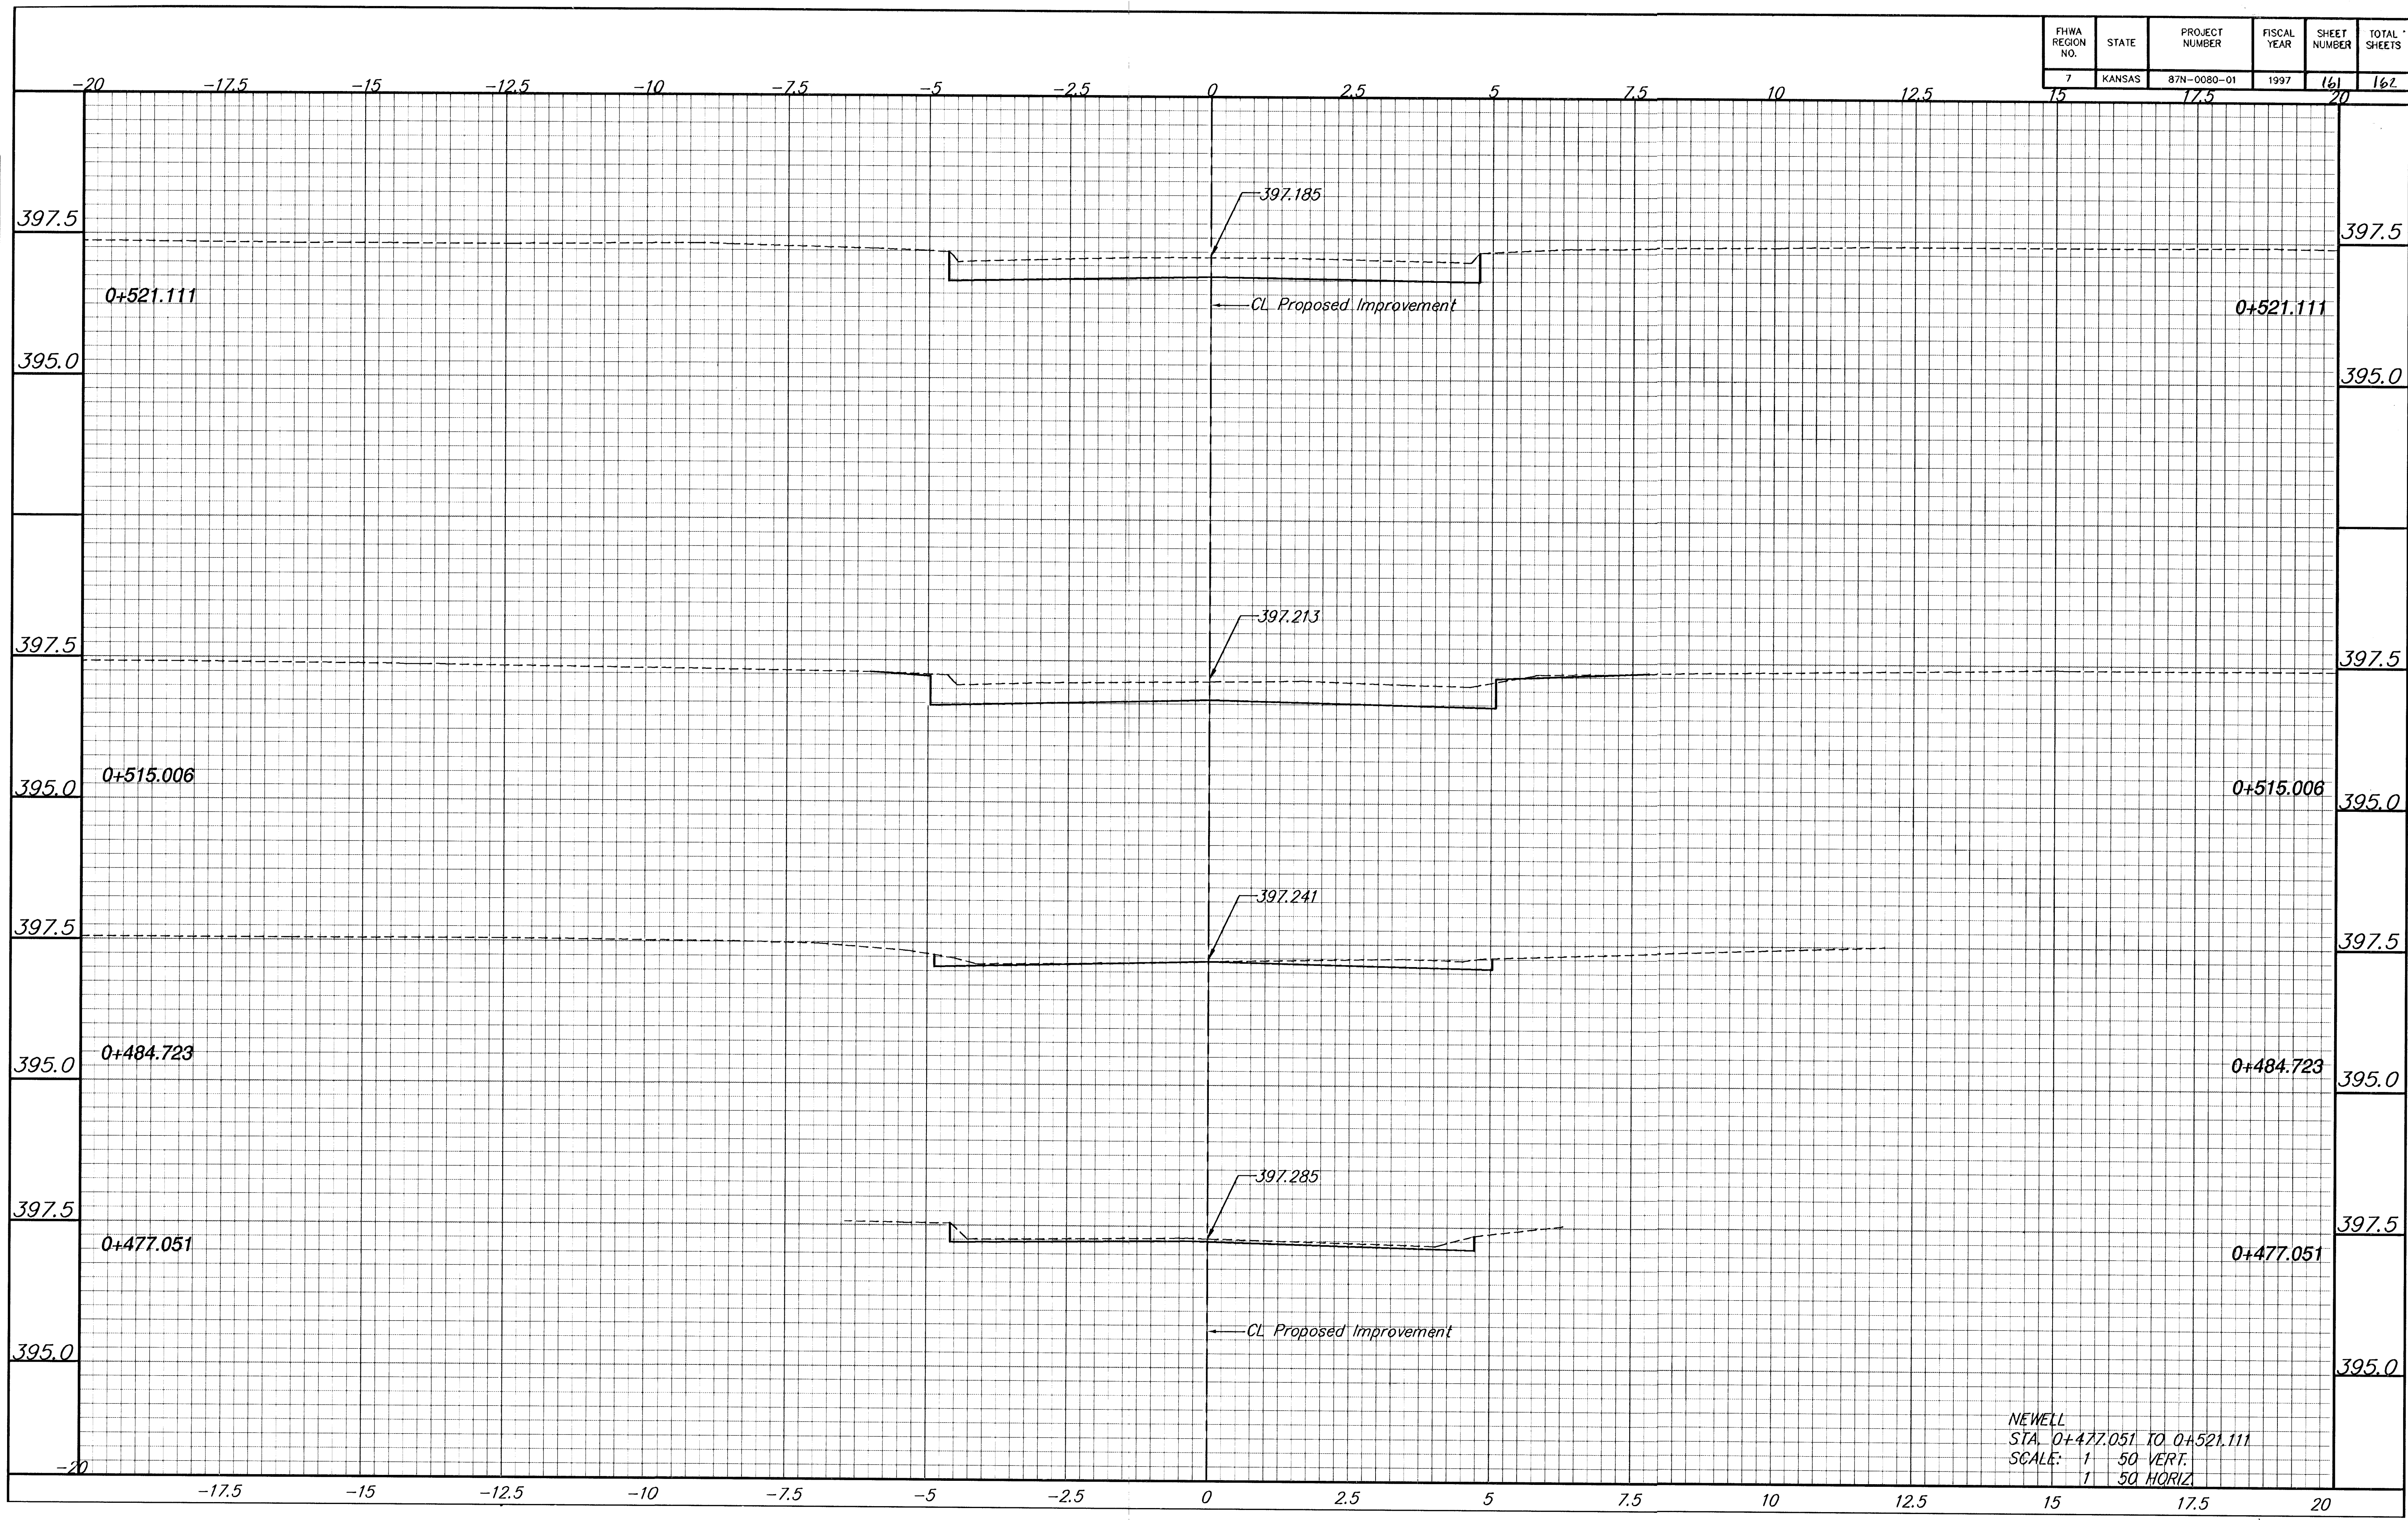

NEWELL
 STA. 0+477.051 TO 0+521.111
 SCALE: 1" = 50' VERT.
 1" = 50' HORIZ.