


FHWA REG NO.	STATE	PROJECT NO.	YEAR	SHEET NO	TOTAL SHEETS
7	KANSAS	STP-N012(901)	1999	8	131

REFERENCES NOTED	BY	DATE
REFERENCES CHECKED		

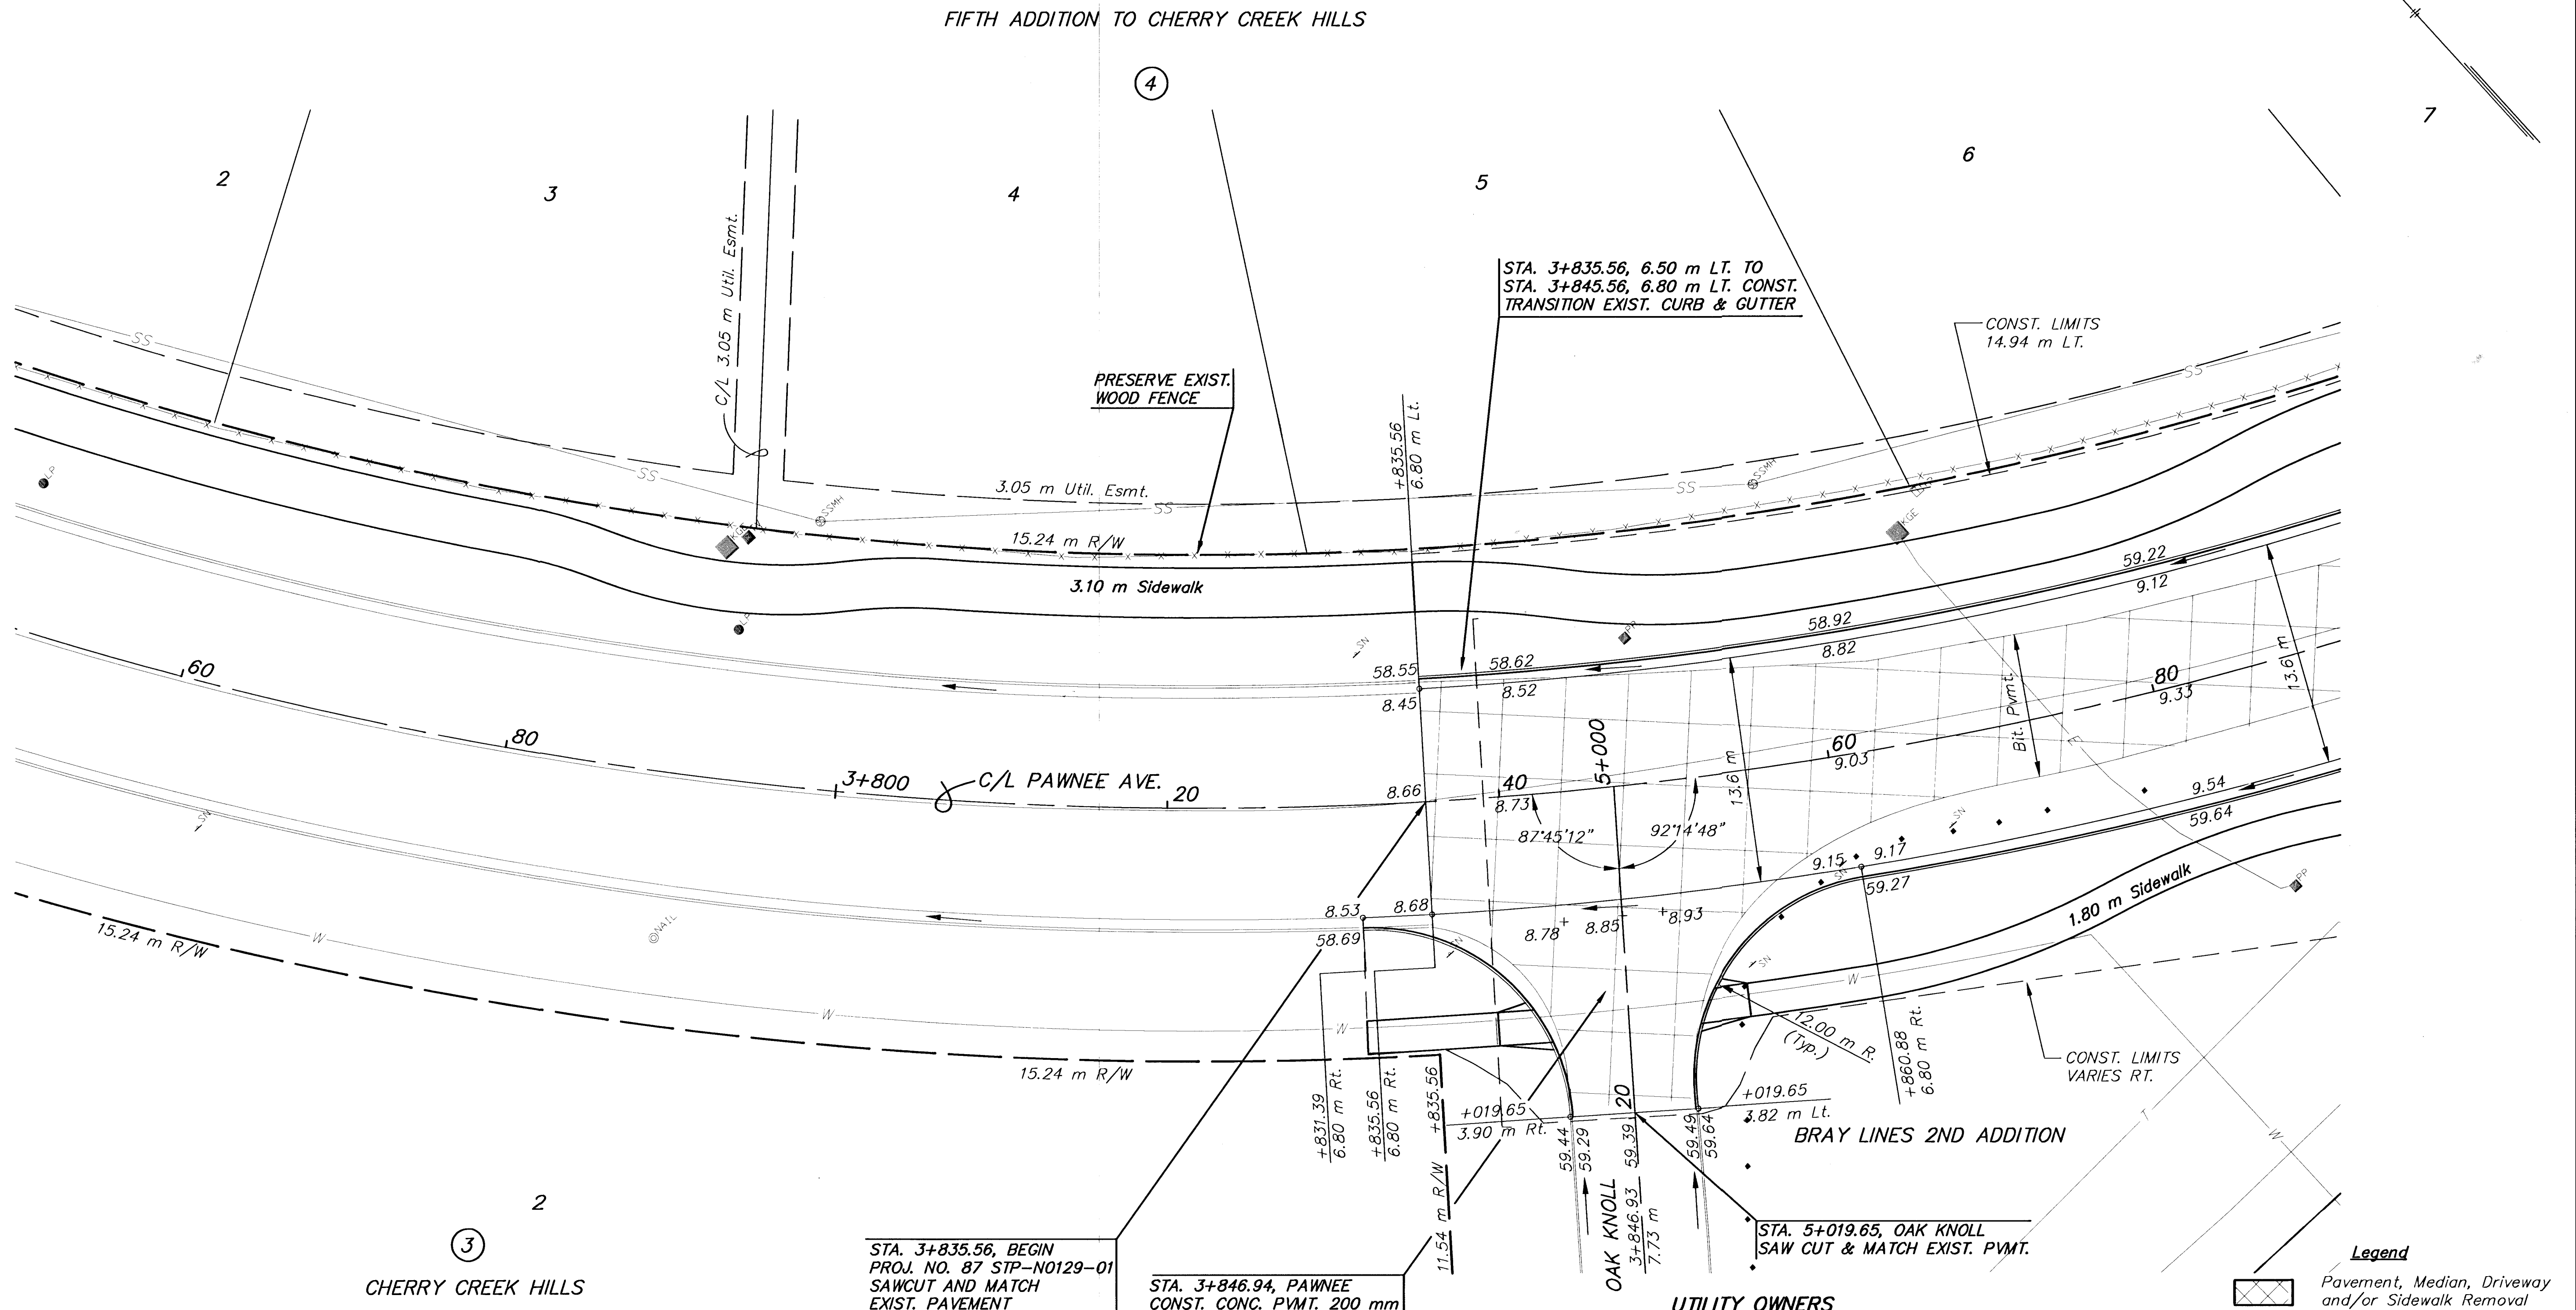

NO.	DATE	REVISIONS	BY	APP'D
2				
1				
KANSAS DEPARTMENT OF TRANSPORTATION				
PAWNEE AVE.				
STA. 3+760 TO STA. 3+880				
PROJ. NO. STP-N012(901)				
MKEC ENGINEERING CONSULTANTS, INC.				
WICHITA, KANSAS				
DESIGNED BY:	JTC	CHECKED BY:	GJA	
DRAWN BY:	GJR,MLW	DATE:	JUNE 1999	SHEET 8 OF 131