


FHWA REG NO.	STATE	PROJECT NO.	YEAR	SHEET NO.	TOTAL SHEETS
7	KANSAS	STP-N012(901)	1999	9	131

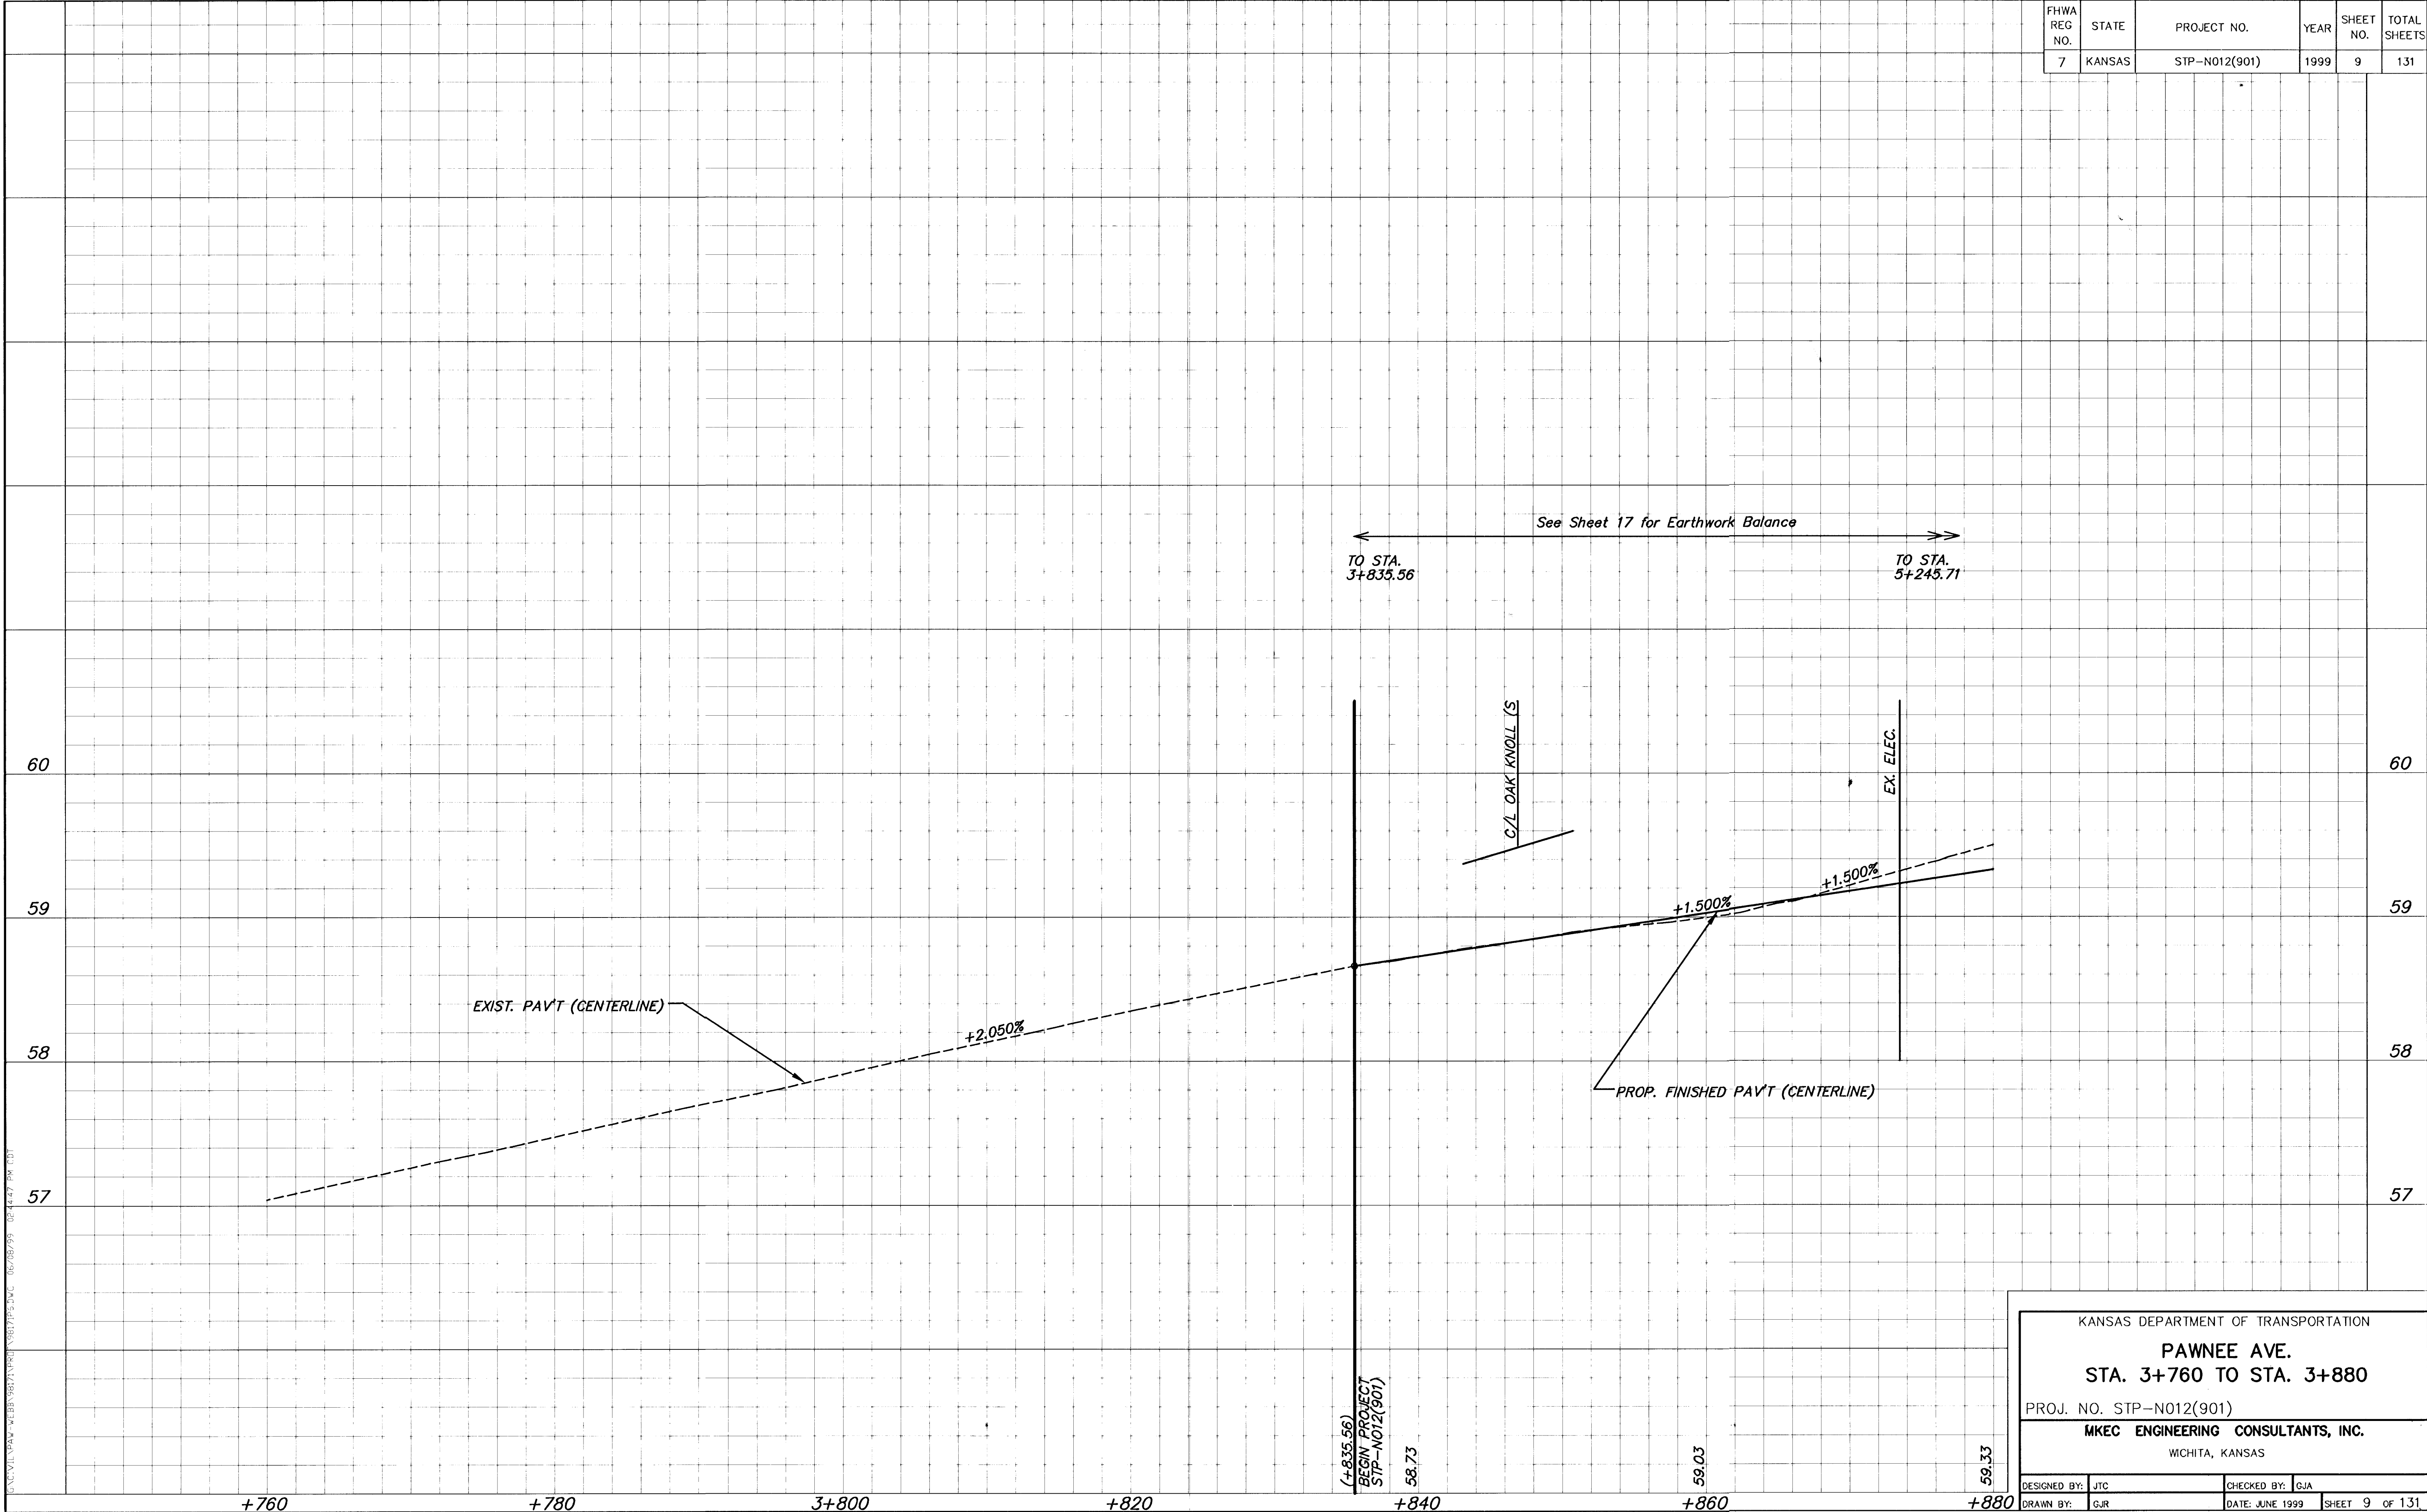

KANSAS DEPARTMENT OF TRANSPORTATION

PAWNEE AVE.

STA. 3+760 TO STA. 3+880

PROJ. NO. STP-N012(901)

MKEC ENGINEERING CONSULTANTS, INC.

WICHITA, KANSAS

DESIGNED BY: JTC

CHECKED BY: GJA

DRAWN BY: GJR

DATE: JUNE 1999

SHEET 9 OF 131