


FHWA REG NO.	STATE	PROJECT NO.	YEAR	SHEET NO.	TOTAL SHEETS
7	KANSAS	STP-N012(901)	1999	11	131

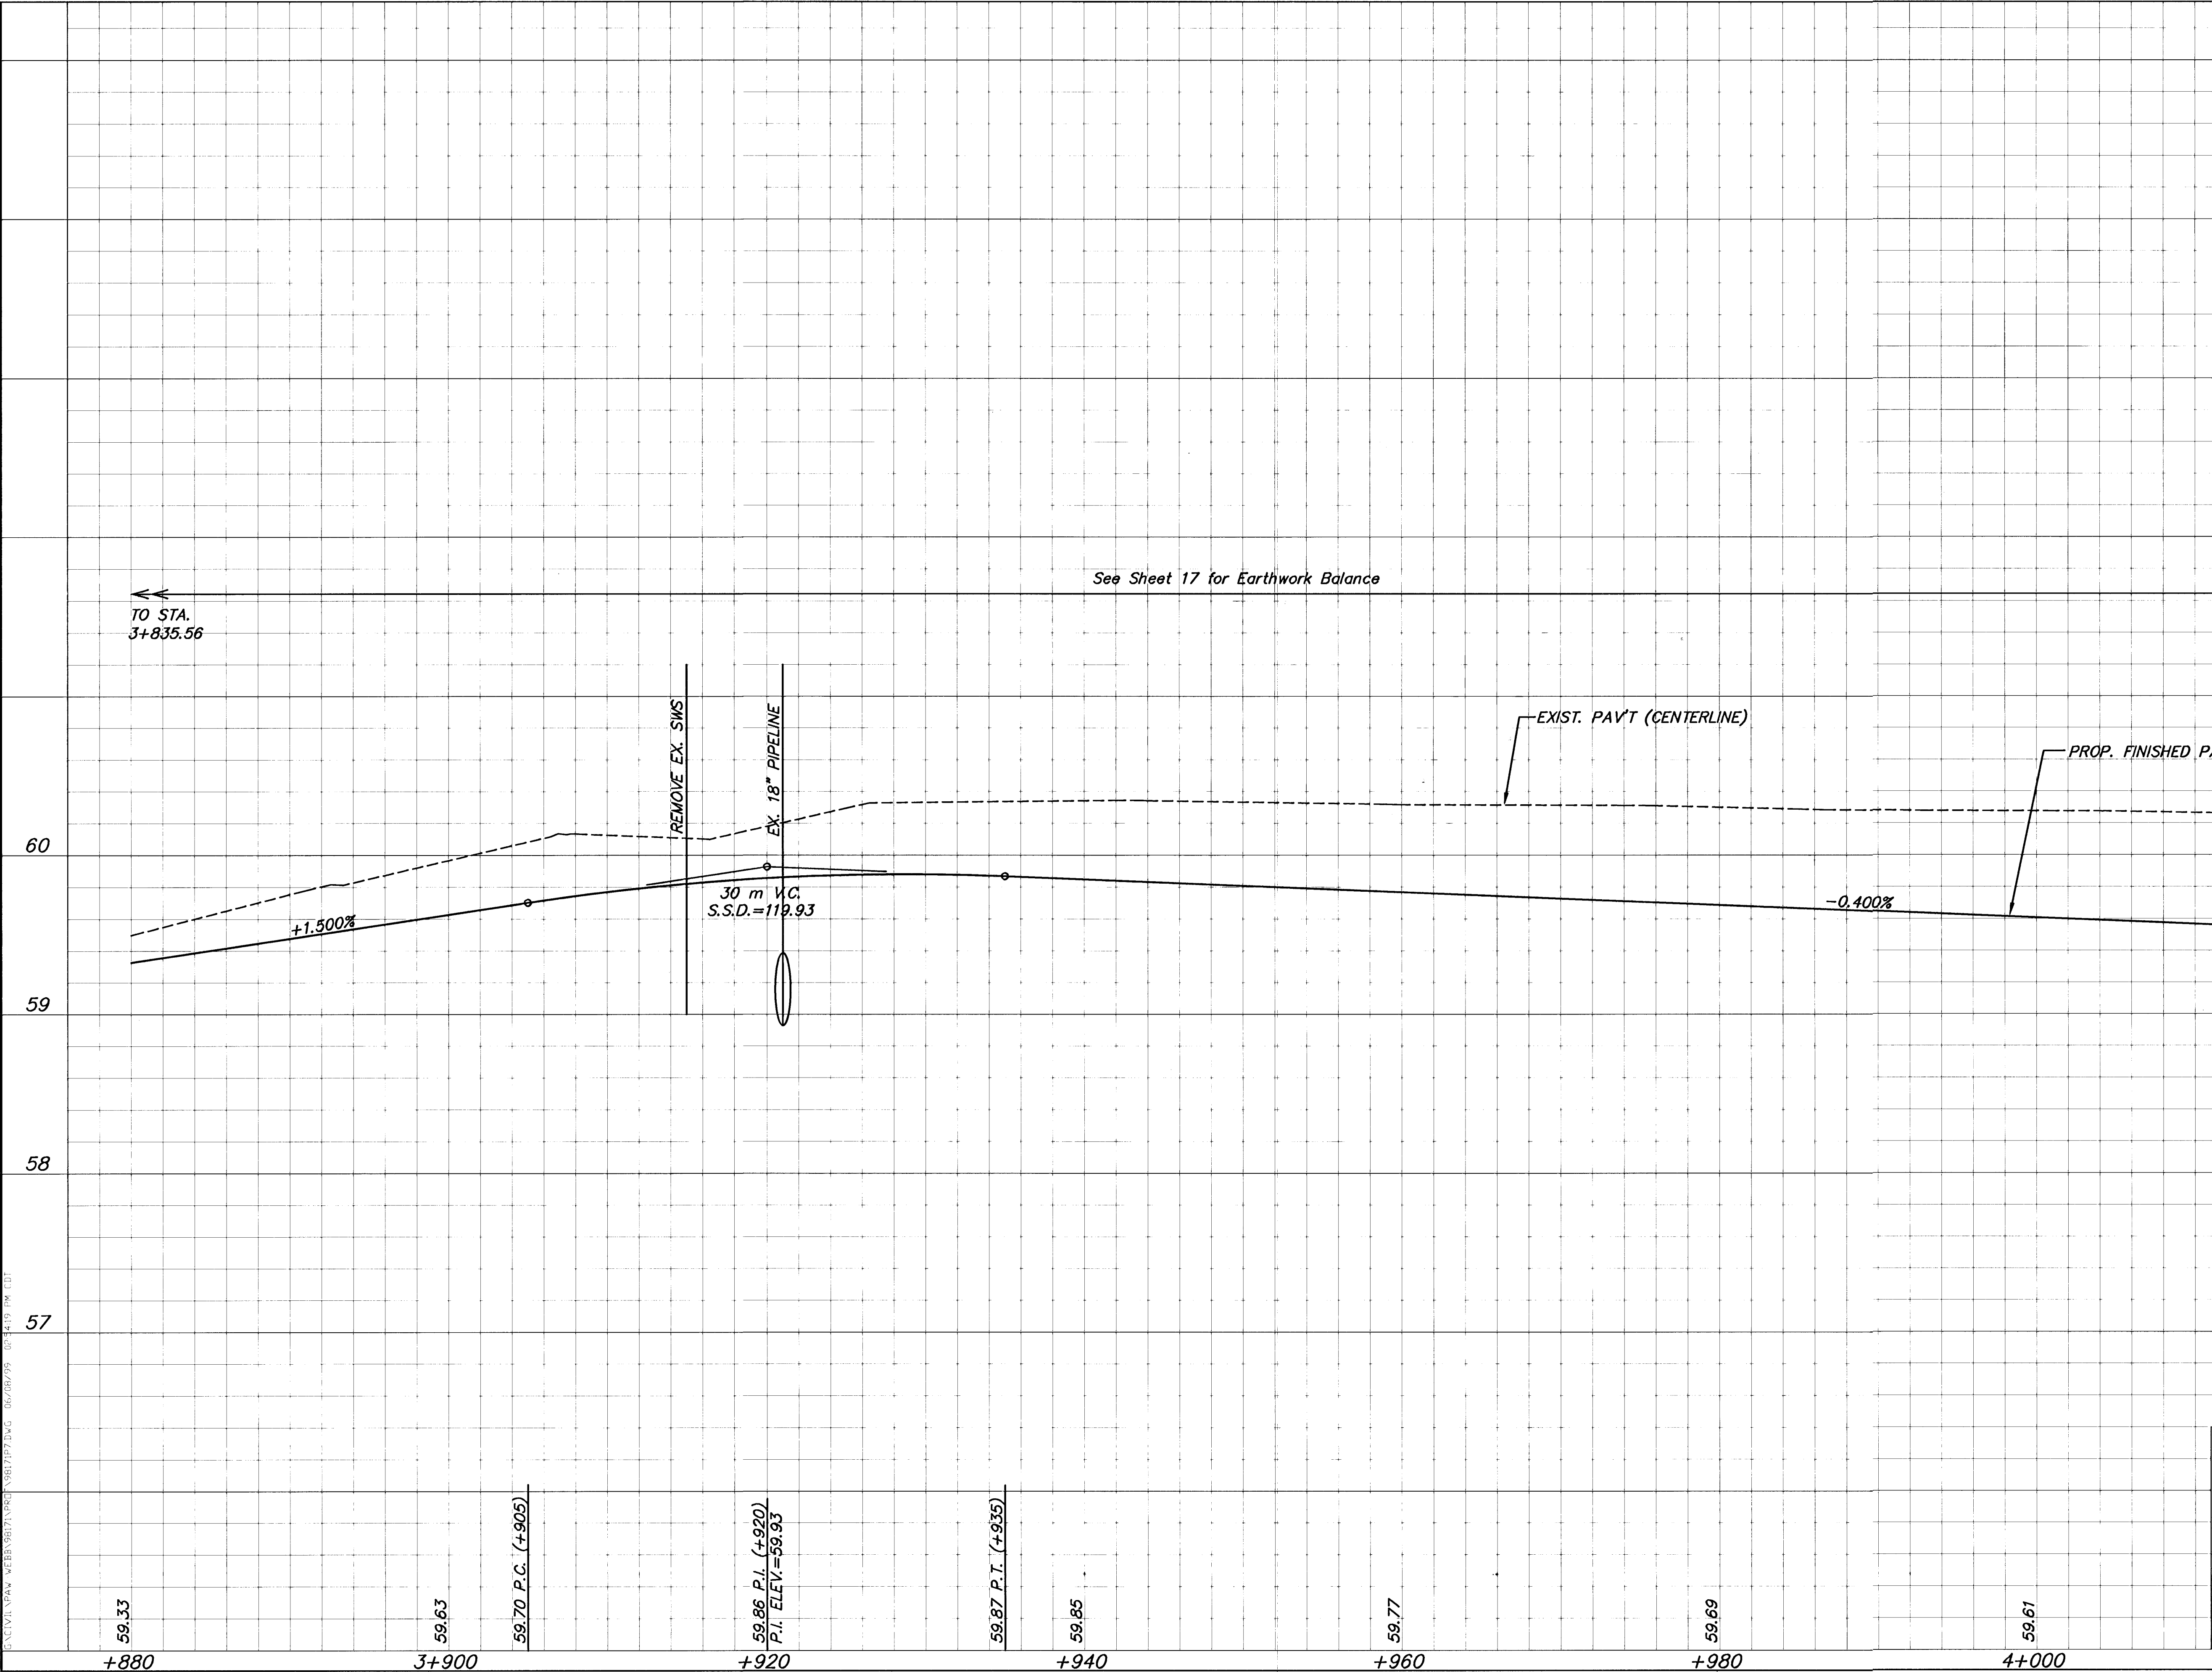

59.53
+020

KANSAS DEPARTMENT OF TRANSPORTATION

PAWNEE AVE.
STA. 3+880 TO STA. 4+020

PROJ. NO. STP-N012(901)

MKEC ENGINEERING CONSULTANTS, INC.
WICHITA, KANSAS

DESIGNED BY: JTC	CHECKED BY: GJA
DRAWN BY: GJR	DATE: MAY 1999

SHEET 11 OF 131