


6:\CIVIL\PAW-NEBB\98171\PROF\98171PB.DWG Wed Jul 26 05:49:56 2000

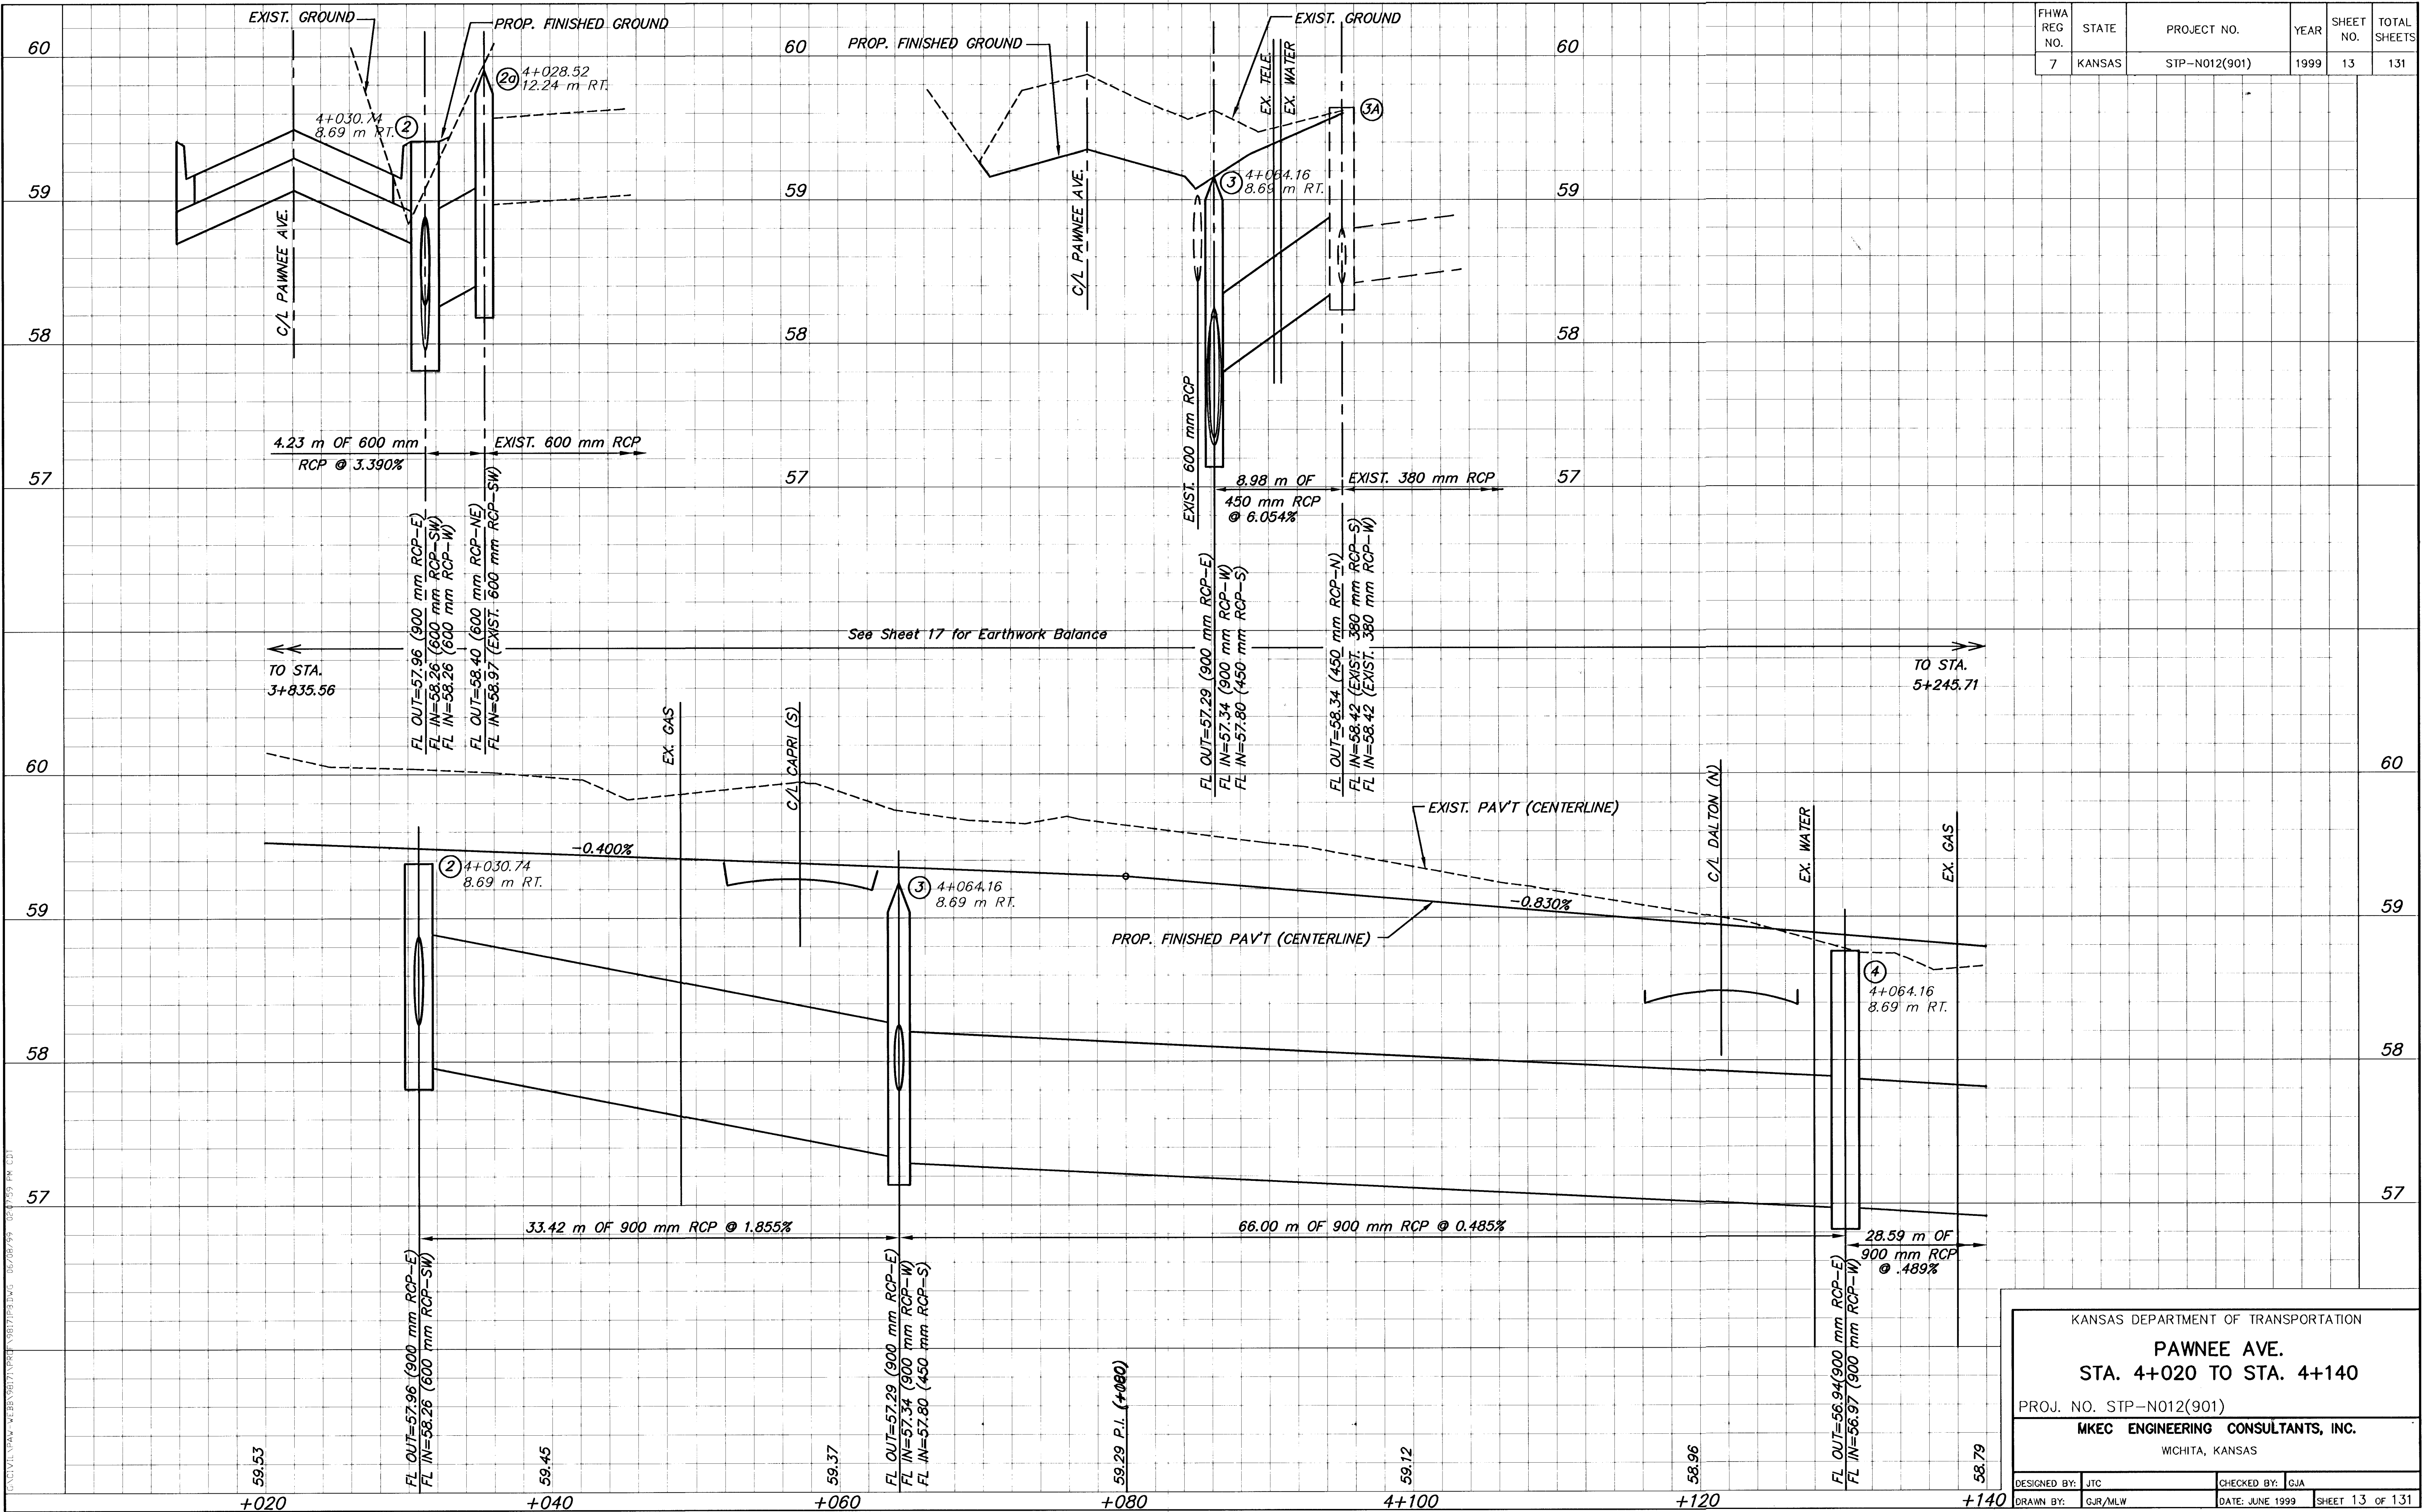

FHWA REG NO.	STATE	PROJECT NO.	YEAR	SHEET NO.	TOTAL SHEETS
7	KANSAS	STP-N012(901)	1999	13	131

KANSAS DEPARTMENT OF TRANSPORTATION
PAWNEE AVE.
STA. 4+020 TO STA. 4+140
PROJ. NO. STP-N012(901)
MKEC ENGINEERING CONSULTANTS, INC.
WICHITA, KANSAS

DESIGNED BY: JTC	CHECKED BY: GJA
DRAWN BY: GJR/MLW	DATE: JUNE 1999

SHEET 13 OF 131