


DATE	
BY	
REFERENCES NOTED	
REFERENCES CHECKED	

ADJUST VALVE BOX, FIRE HYDRANT & WTR. METER					
STATION	OFFSET (m)	DESCRIPTION	EXIST. ELEV.	PROP. ELEV.	REMARKS
4+540.4	8.2 RT.	SWMH	58.76	57.77	
4+540.9	16.9 LT.	WM	58.11	58.10	
4+554.4	16.4 LT.	FH	57.99	57.93	
4+554.7	16.6 LT.	WV	58.00	57.94	
4+555.8	16.2 LT.	WV	58.02	57.96	
4+556.1	14.6 RT.	WV	58.49	58.28	
4+556.9	14.0 RT.	WV	58.34	58.25	
4+592.1	11.8 LT.	SSMH	57.77	57.45	

FHWA REG. NO.	STATE	PROJECT NO.	YEAR	SHEET NO	TOTAL SHEETS
7	KANSAS	STP-N012(901)	1999	20	131

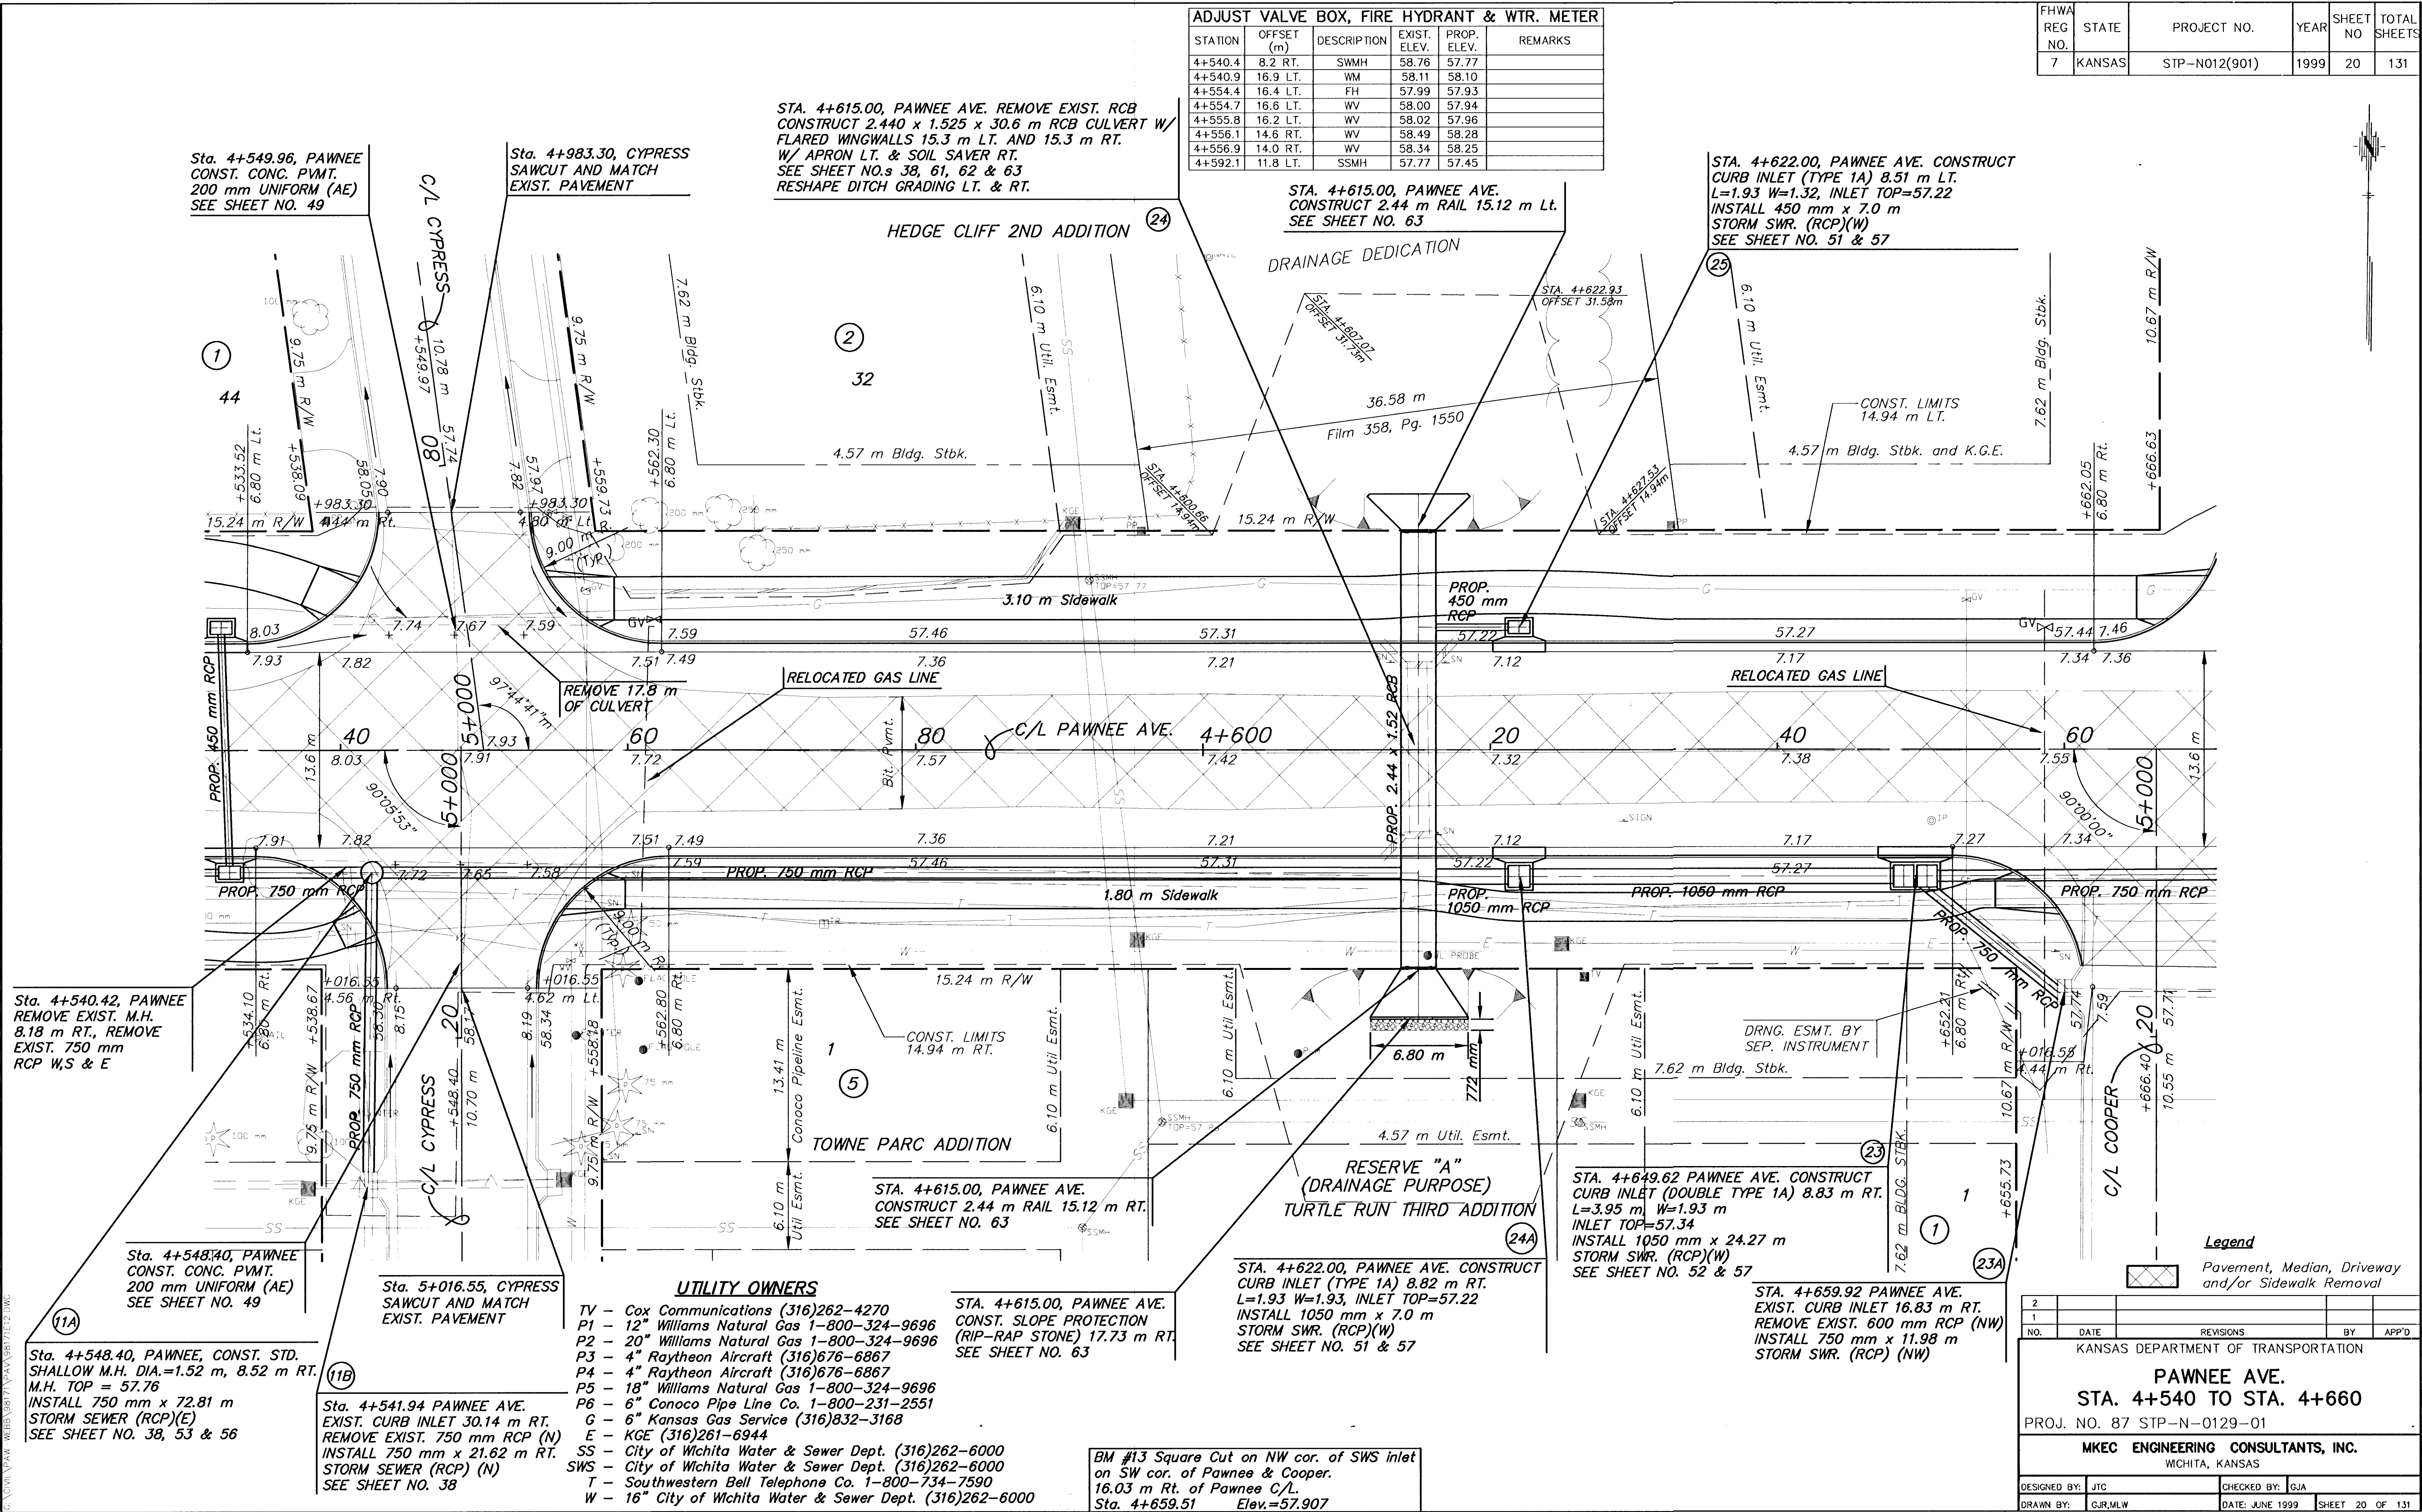

UTILITY OWNERS

- TV - Cox Communications (316)262-4270
- P1 - 12" Williams Natural Gas 1-800-324-9696
- P2 - 20" Williams Natural Gas 1-800-324-9696
- P3 - 4" Raytheon Aircraft (316)676-6867
- P4 - 4" Raytheon Aircraft (316)676-6867
- P5 - 18" Williams Natural Gas 1-800-324-9696
- P6 - 6" Conoco Pipe Line Co. 1-800-231-2551
- G - 6" Kansas Gas Service (316)832-3168
- E - KGE (316)261-6944
- SS - City of Wichita Water & Sewer Dept. (316)262-6000
- SWS - City of Wichita Water & Sewer Dept. (316)262-6000
- T - Southwestern Bell Telephone Co. 1-800-734-7590
- W - 16" City of Wichita Water & Sewer Dept. (316)262-6000

BM #13 Square Cut on NW cor. of SWS inlet on SW cor. of Pawnee & Cooper.
Sta. 4+659.51 Elev.=57.907

Legend

Pavement, Median, Driveway and/or Sidewalk Removal

2					
1					
NO.	DATE	REVISIONS	BY	APP'D	

KANSAS DEPARTMENT OF TRANSPORTATION

PAWNEE AVE.

STA. 4+540 TO STA. 4+660

PROJ. NO. 87 STP-N-0129-01

MKEC ENGINEERING CONSULTANTS, INC.

WICHITA, KANSAS

DESIGNED BY:	JTC	CHECKED BY:	GJA
DRAWN BY:	GJR,MLW	DATE:	JUNE 1999
		SHEET	20 OF 131

6. CIVIL (PAW-WEB) 9/81/71 (PAW) 9/81/71 (E12) DWG Thu Sep 14 09:28:19 2000