


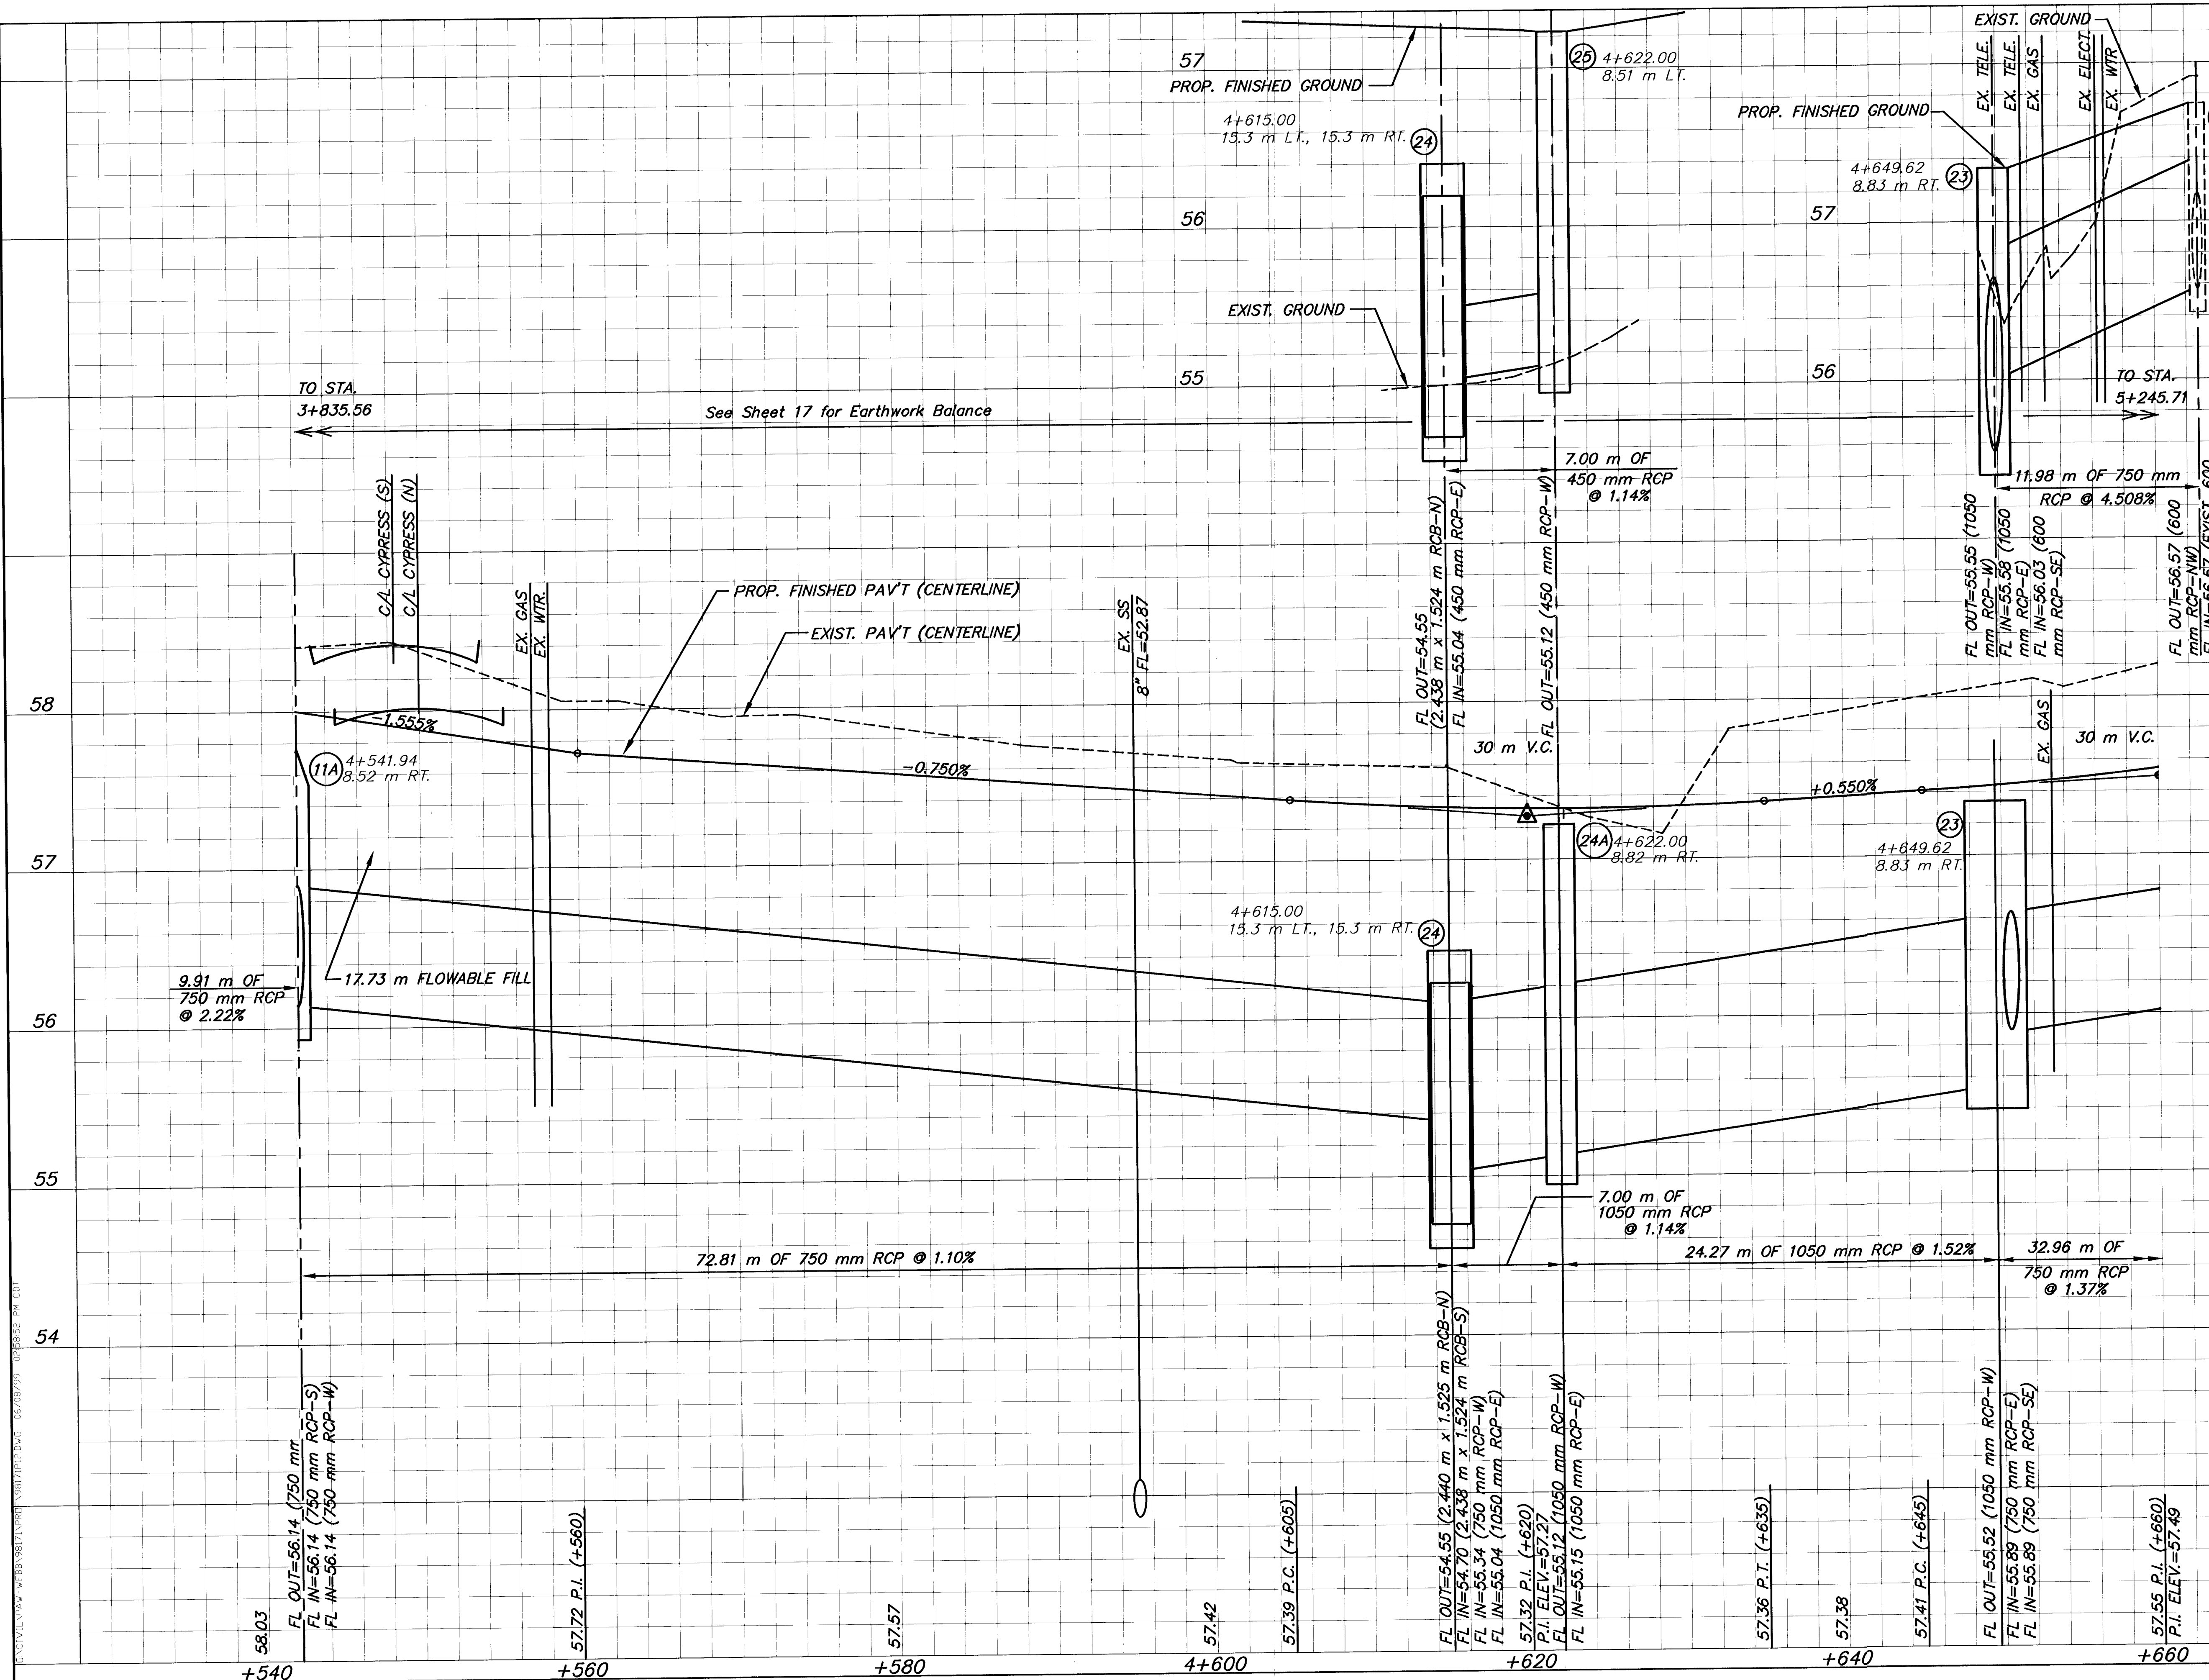

KANSAS DEPARTMENT OF TRANSPORTATION	
PAWNEE AVE.	
STA. 4+540 TO STA. 4+660	
PROJ. NO. STP-N012(901)	
MKEC ENGINEERING CONSULTANTS, INC.	
WICHITA, KANSAS	
DESIGNED BY: JTC	CHECKED BY: GJA
DRAWN BY: GJR/MLW	DATE: JULY 1999
SHEET 21 OF 131	