


G:\CIVIL\PAW-KBB\98171\PROF\98171P13.DWG Tue Jul 25 11:46:21 2000

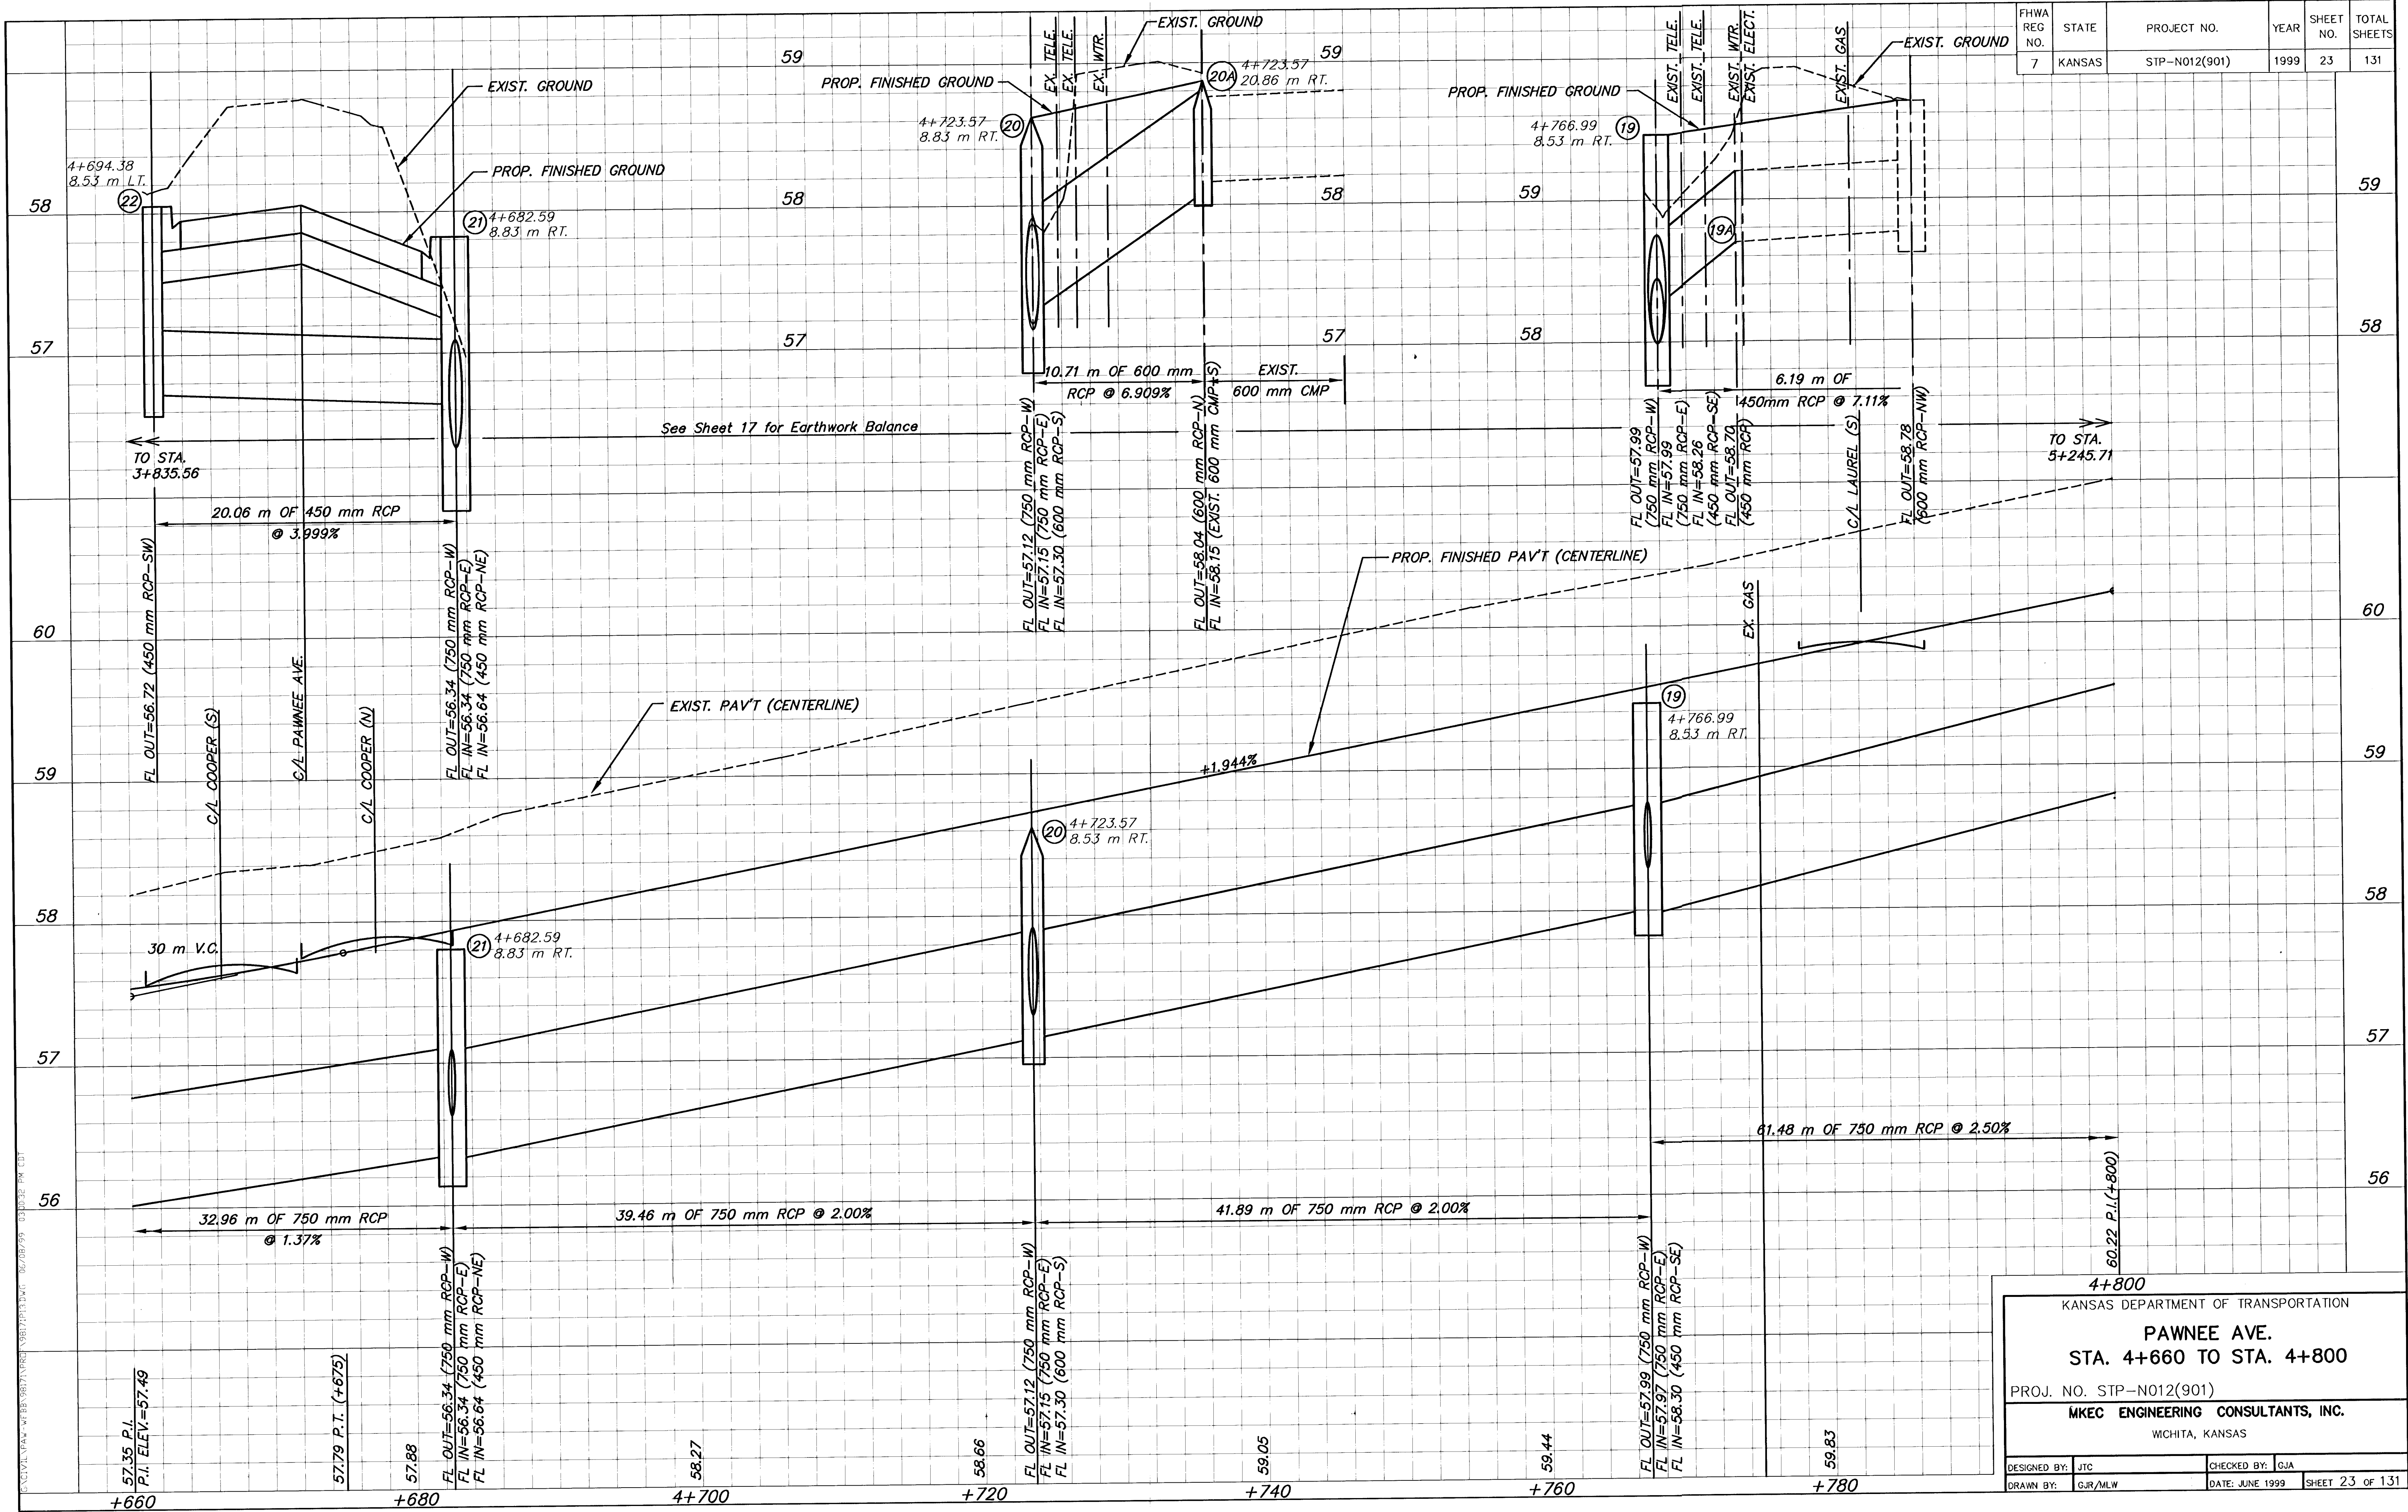

FHWA REG NO.	STATE	PROJECT NO.	YEAR	SHEET NO.	TOTAL SHEETS
7	KANSAS	STP-N012(901)	1999	23	131

4+800

KANSAS DEPARTMENT OF TRANSPORTATION

PAWNEE AVE.
STA. 4+660 TO STA. 4+800

PROJ. NO. STP-N012(901)

MKEC ENGINEERING CONSULTANTS, INC.
WICHITA, KANSAS

DESIGNED BY: JTC	CHECKED BY: GJA
DRAWN BY: GJR/MLW	DATE: JUNE 1999
SHEET 23 OF 131	