


REFERENCES NOTED	BY	DATE
REFERENCES CHECKED		

- SE COR. SEC. 32, T27S, R2E, 6TH PM
1. PAWNEE C/L STA. 5+000.00 = WEBB RD. C/L STA. 5+000.00
2. 25 mm PIPE IN THIMBLE 200 mm BELOW PVMT.
3. NAIL & WASHER IN NE SIDE PP, 15.591 m SW
4. NAIL & WASHER IN N. SIDE PP, 15.606 m SE
5. NAIL & WASHER IN S SIDE GUY POLE, 21.336 m NE
6. PK NAIL & WASHER IN E SIDE PP, 20.665 m NW

FHWA REG NO.	STATE	PROJECT NO.	YEAR	SHEET NO	TOTAL SHEETS
7	KANSAS	STP-N012(901)	1999	34	131

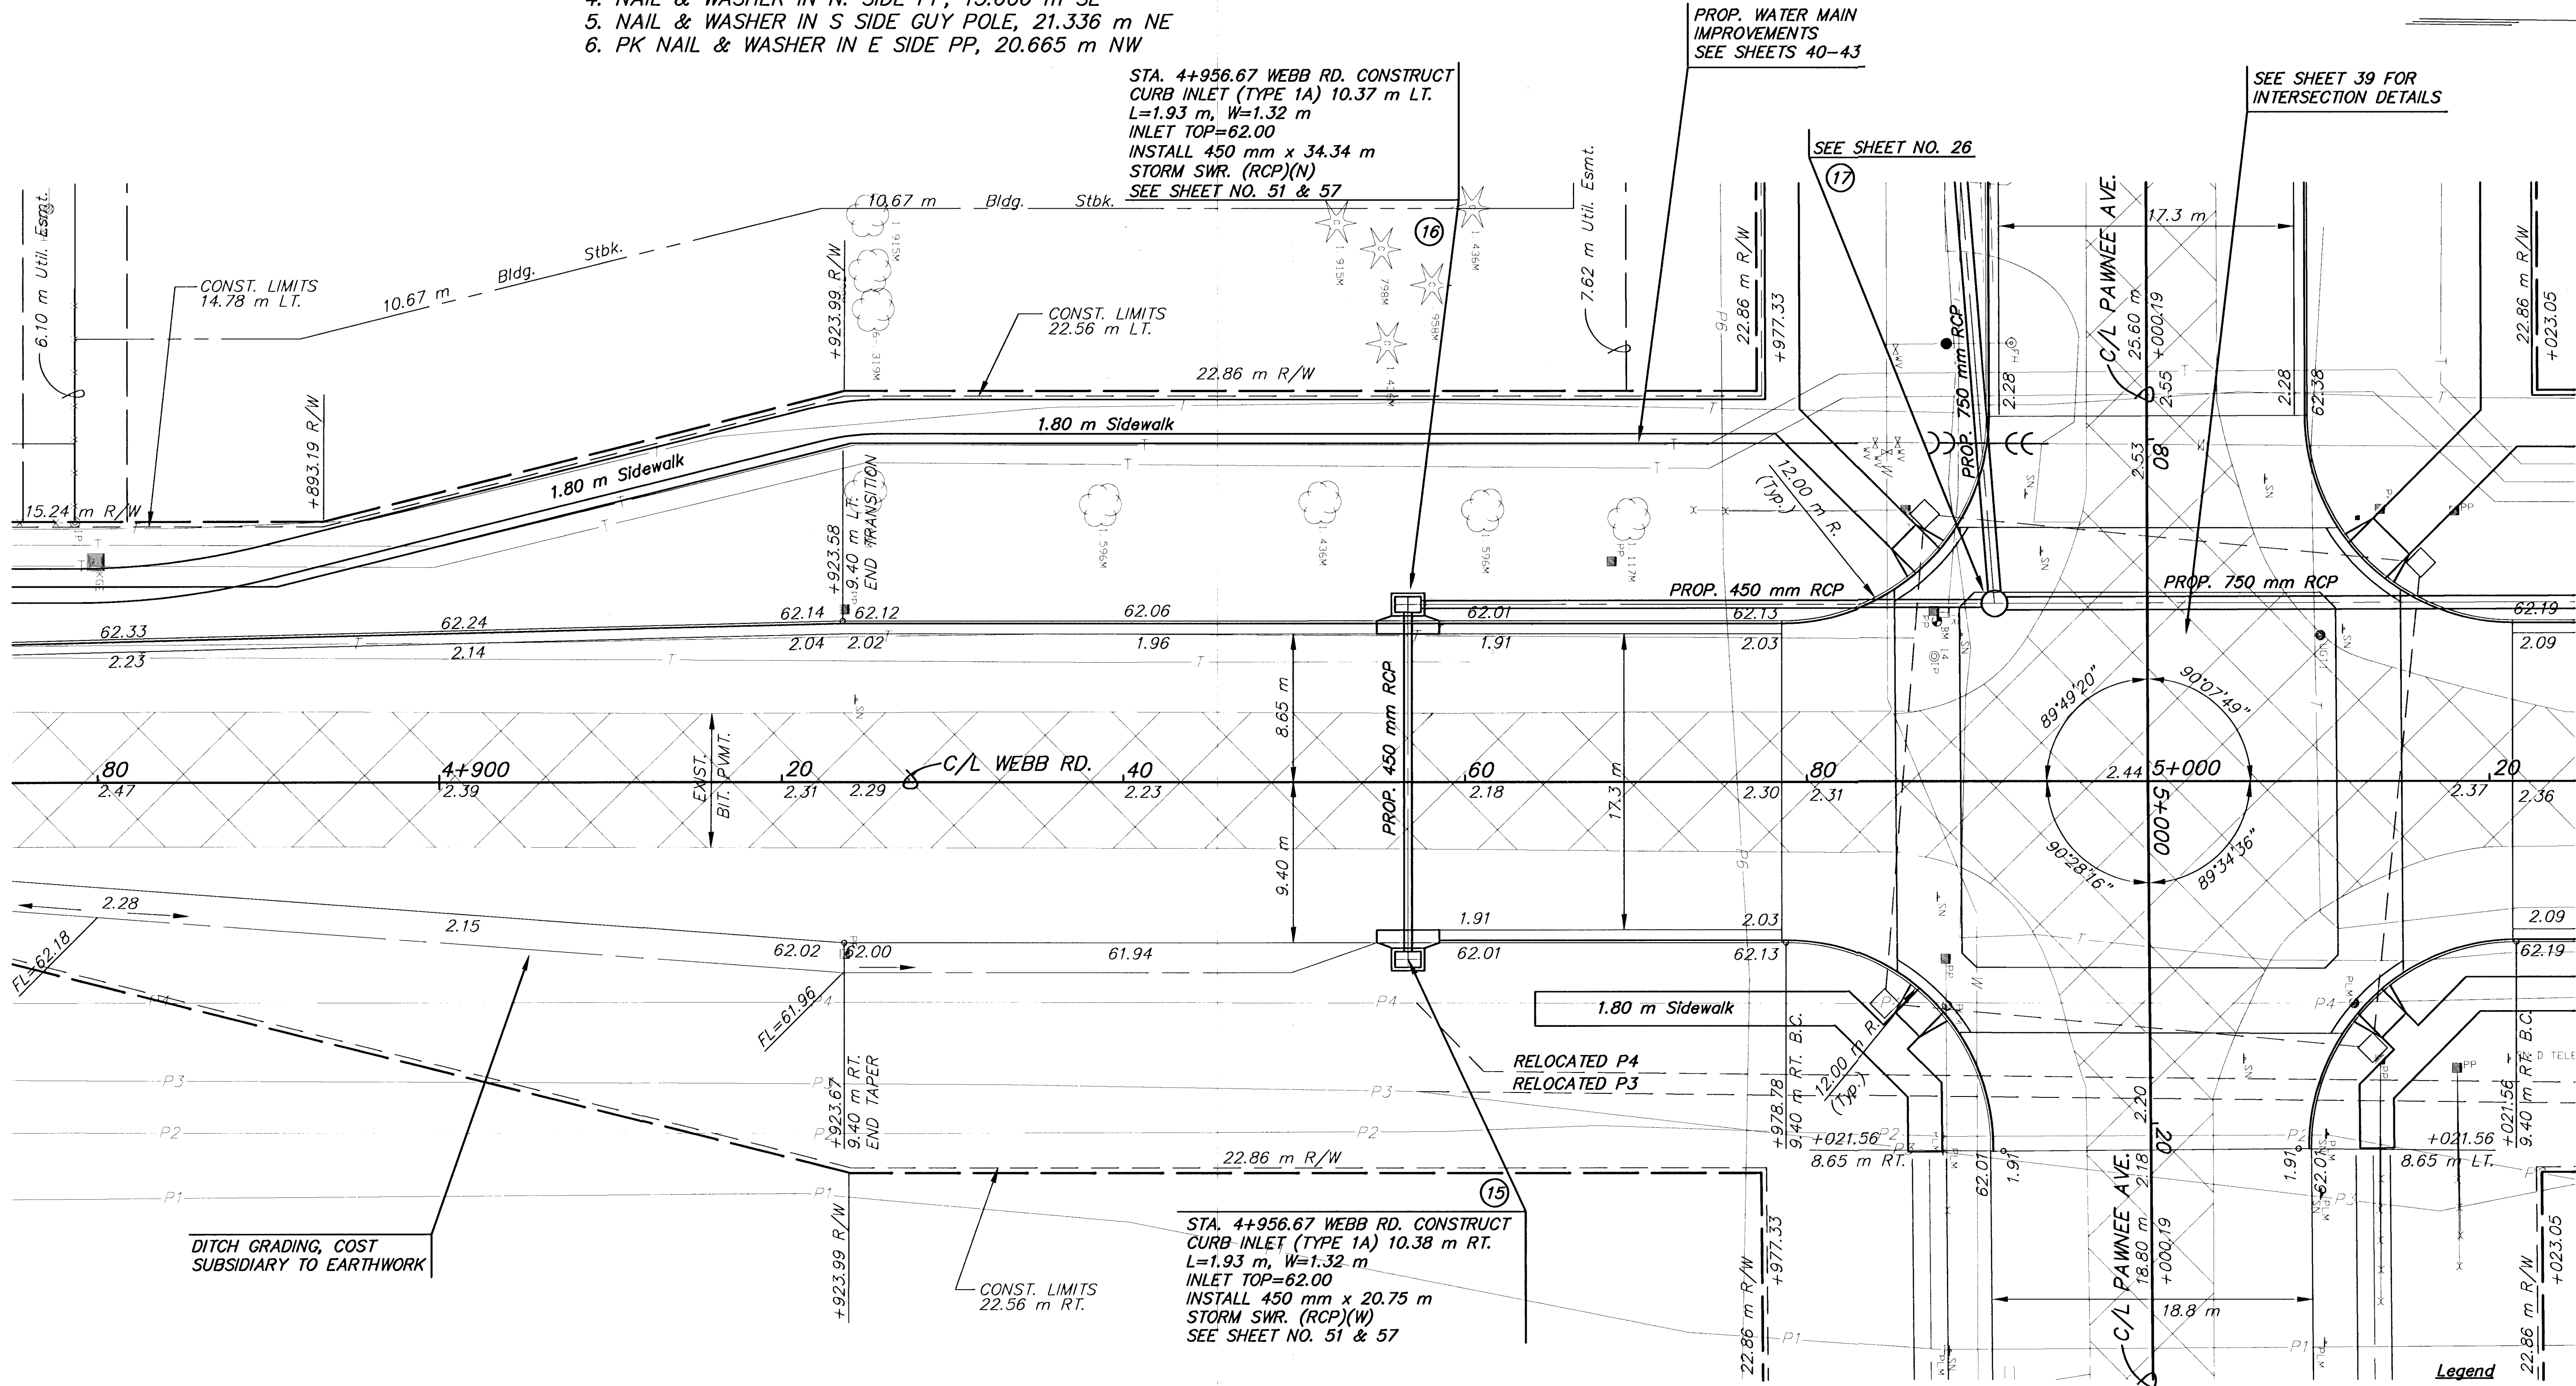

DITCH GRADING, COST
SUBSIDIARY TO EARTHWORK

BM #14 RR spike in NE. side of Power Pole
on SW cor. of Pawnee & Webb.
12.34 m Rt. of Pawnee C/L Sta. 4+990.64
9.32 m Lt. of Webb C/L Sta. 4+987.64
Elev.=63.357

- UTILITY OWNERS**
- TV - Cox Communications (316)262-4270
 - P1 - 12" Williams Natural Gas 1-800-324-9696
 - P2 - 20" Williams Natural Gas 1-800-324-9696
 - P3 - 4" Raytheon Aircraft (316)676-6867
 - P4 - 4" Raytheon Aircraft (316)676-6867
 - P5 - 18" Williams Natural Gas 1-800-324-9696
 - P6 - 6" Conoco Pipe Line Co. 1-800-231-2551
 - G - 6" Kansas Gas Service (316)832-3168
 - E - KGE (316)261-6944
 - SS - City of Wichita Water & Sewer Dept. (316)262-6000
 - SWS - City of Wichita Water & Sewer Dept. (316)262-6000
 - T - Southwestern Bell Telephone Co. 1-800-734-7590
 - W - 16" City of Wichita Water & Sewer Dept. (316)262-6000

Legend

Pavement, Median, Driveway
and/or Sidewalk Removal

NO.	DATE	REVISIONS	BY	APP'D
2				
1				
KANSAS DEPARTMENT OF TRANSPORTATION				
WEBB RD.				
STA. 4+880 TO STA. 5+020				
PROJ. NO. 87 STP-N-0129-01				
MKEC ENGINEERING CONSULTANTS, INC.				
WICHITA, KANSAS				
DESIGNED BY:	JTC	CHECKED BY:	GJA	
DRAWN BY:	GJR,MLW	DATE:	JUNE 1999	SHEET 34 OF 131