


REFERENCES NOTED	DATE
REFERENCES CHECKED	

FHWA REG NO.	STATE	PROJECT NO.	YEAR	SHEET NO	TOTAL SHEETS
7	KANSAS	STP-N012(901)	1999	77	131



PLAN: Lat. & Long. (meters)
PROFILE: Horiz. same as above,
Vert. → 0.2' SCALE: 1 : 20

FIFTH ADD. TO CHERRY CREEK HILLS
1

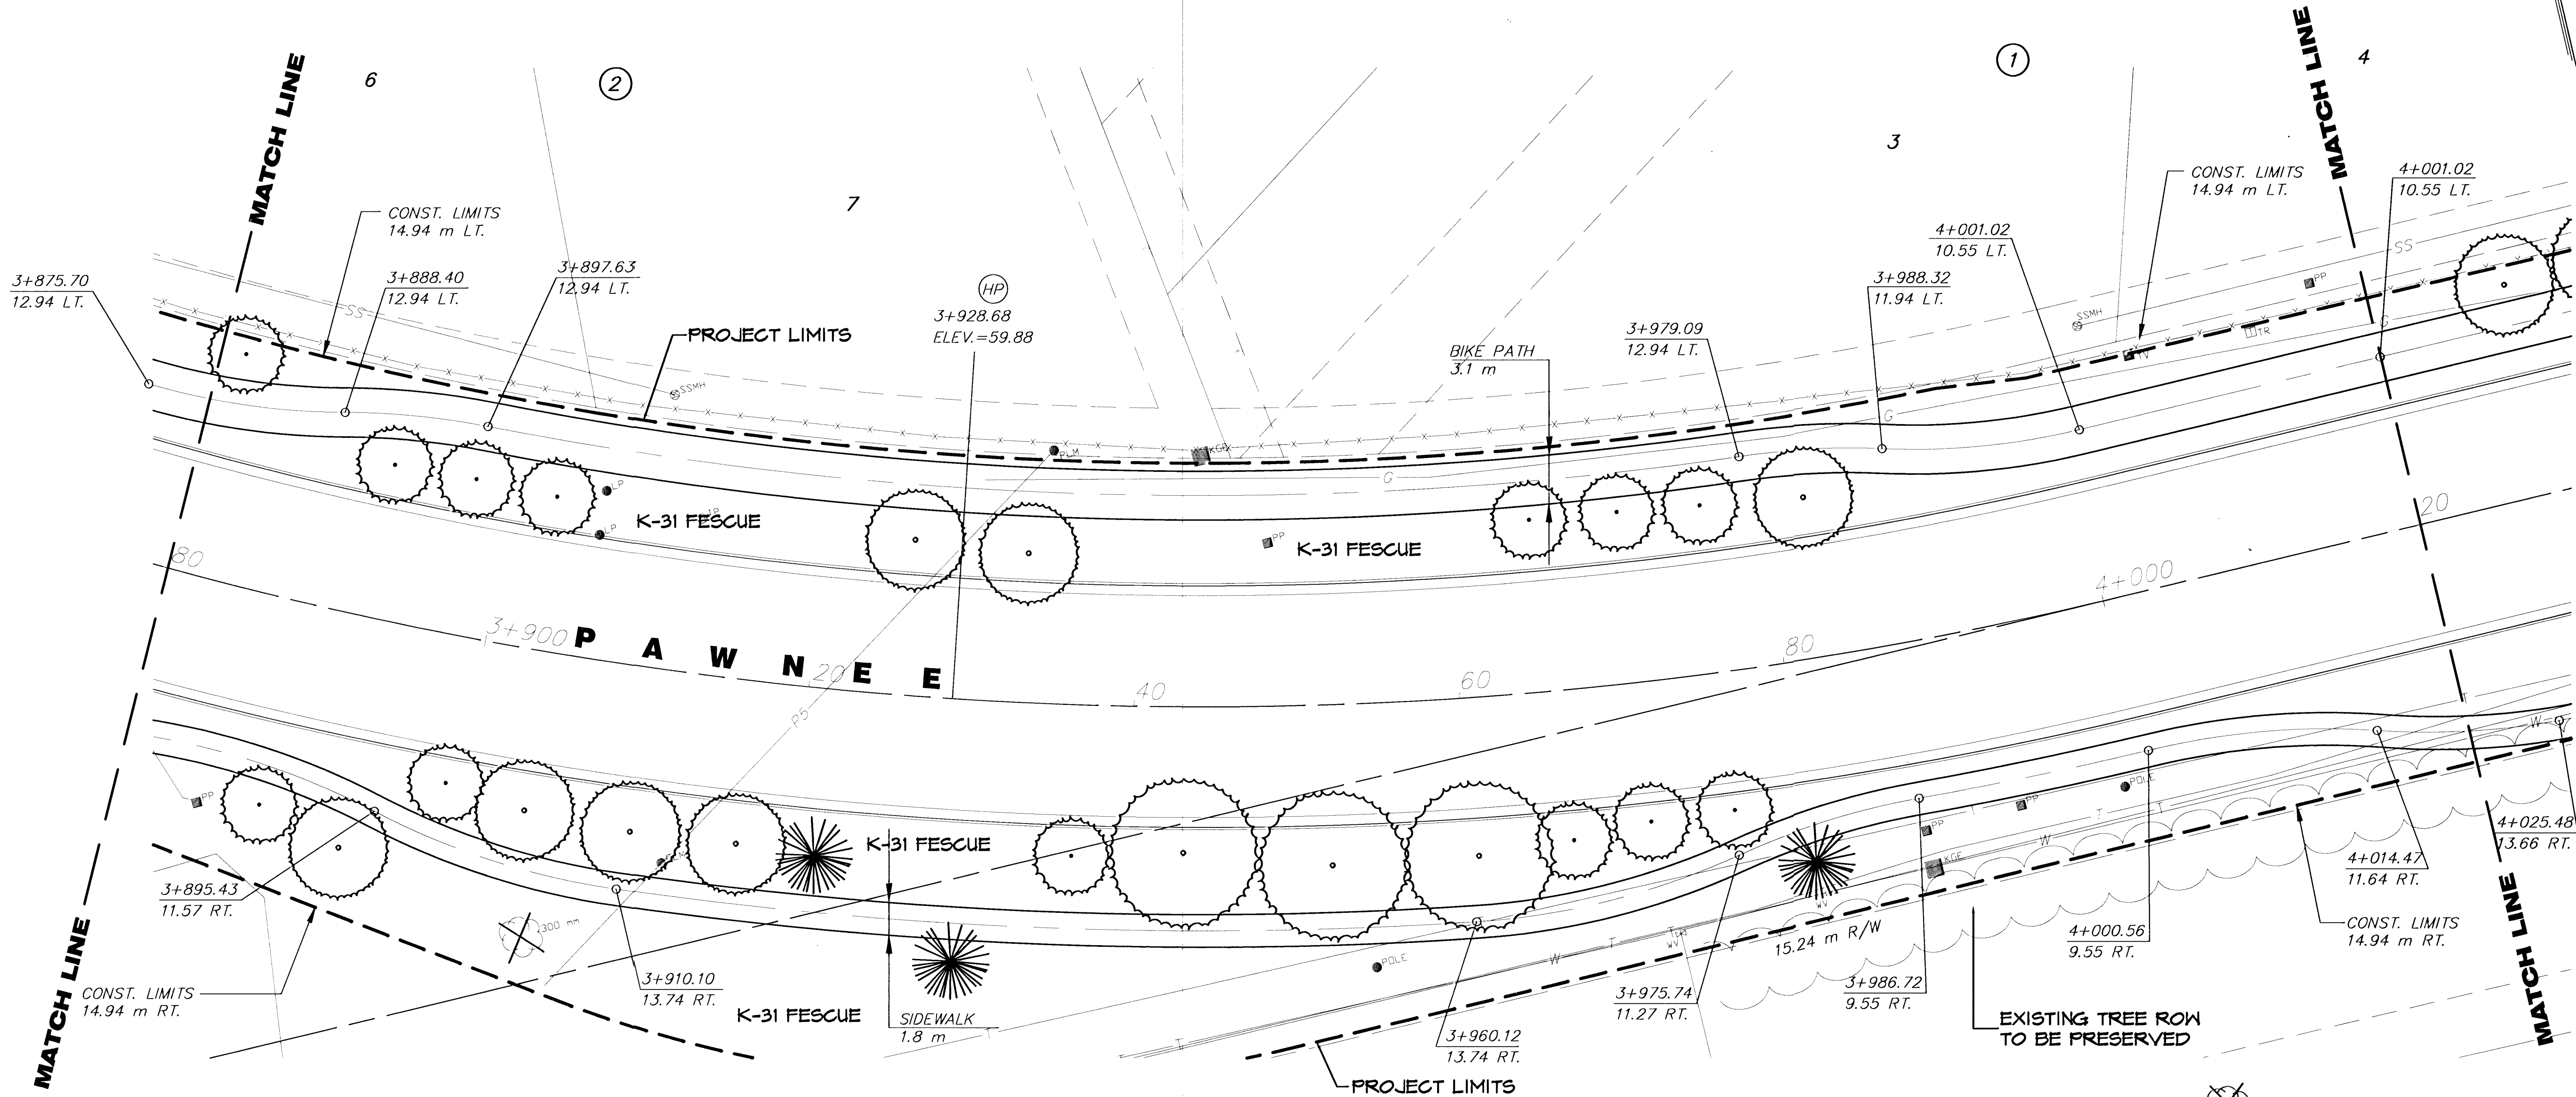

EXISTING TREE TO BE REMOVED

2				
1				
NO.	DATE	REVISIONS	BY	APP'D
KANSAS DEPARTMENT OF TRANSPORTATION ROAD SIDE IMPROVEMENTS PAWNEE AVE. STA. 3+880 TO STA. 4+020 PROJ. NO. 87 STP-N-0129-01 SEDGWICK COUNTY				
MID-KANSAS ENGINEERING CONSULTANTS, INC. WICHITA, KANSAS				
DESIGNED BY:	JTC/LAP	CHECKED BY:	IGJA	
DRAWN BY:	GJR,MLW/LAP	DATE:	JUNE 1999	SHEET 77 OF 131

PLANTING AND LANDSCAPING BY SEPARATE CONTRACT