


FHWA REG NO.	STATE	PROJECT NO.	YEAR	SHEET NO	TOTAL SHEETS
7	KANSAS	STP-N012(901)	1999	79	131

DATE	BY	REFERENCES NOTED	REFERENCES CHECKED

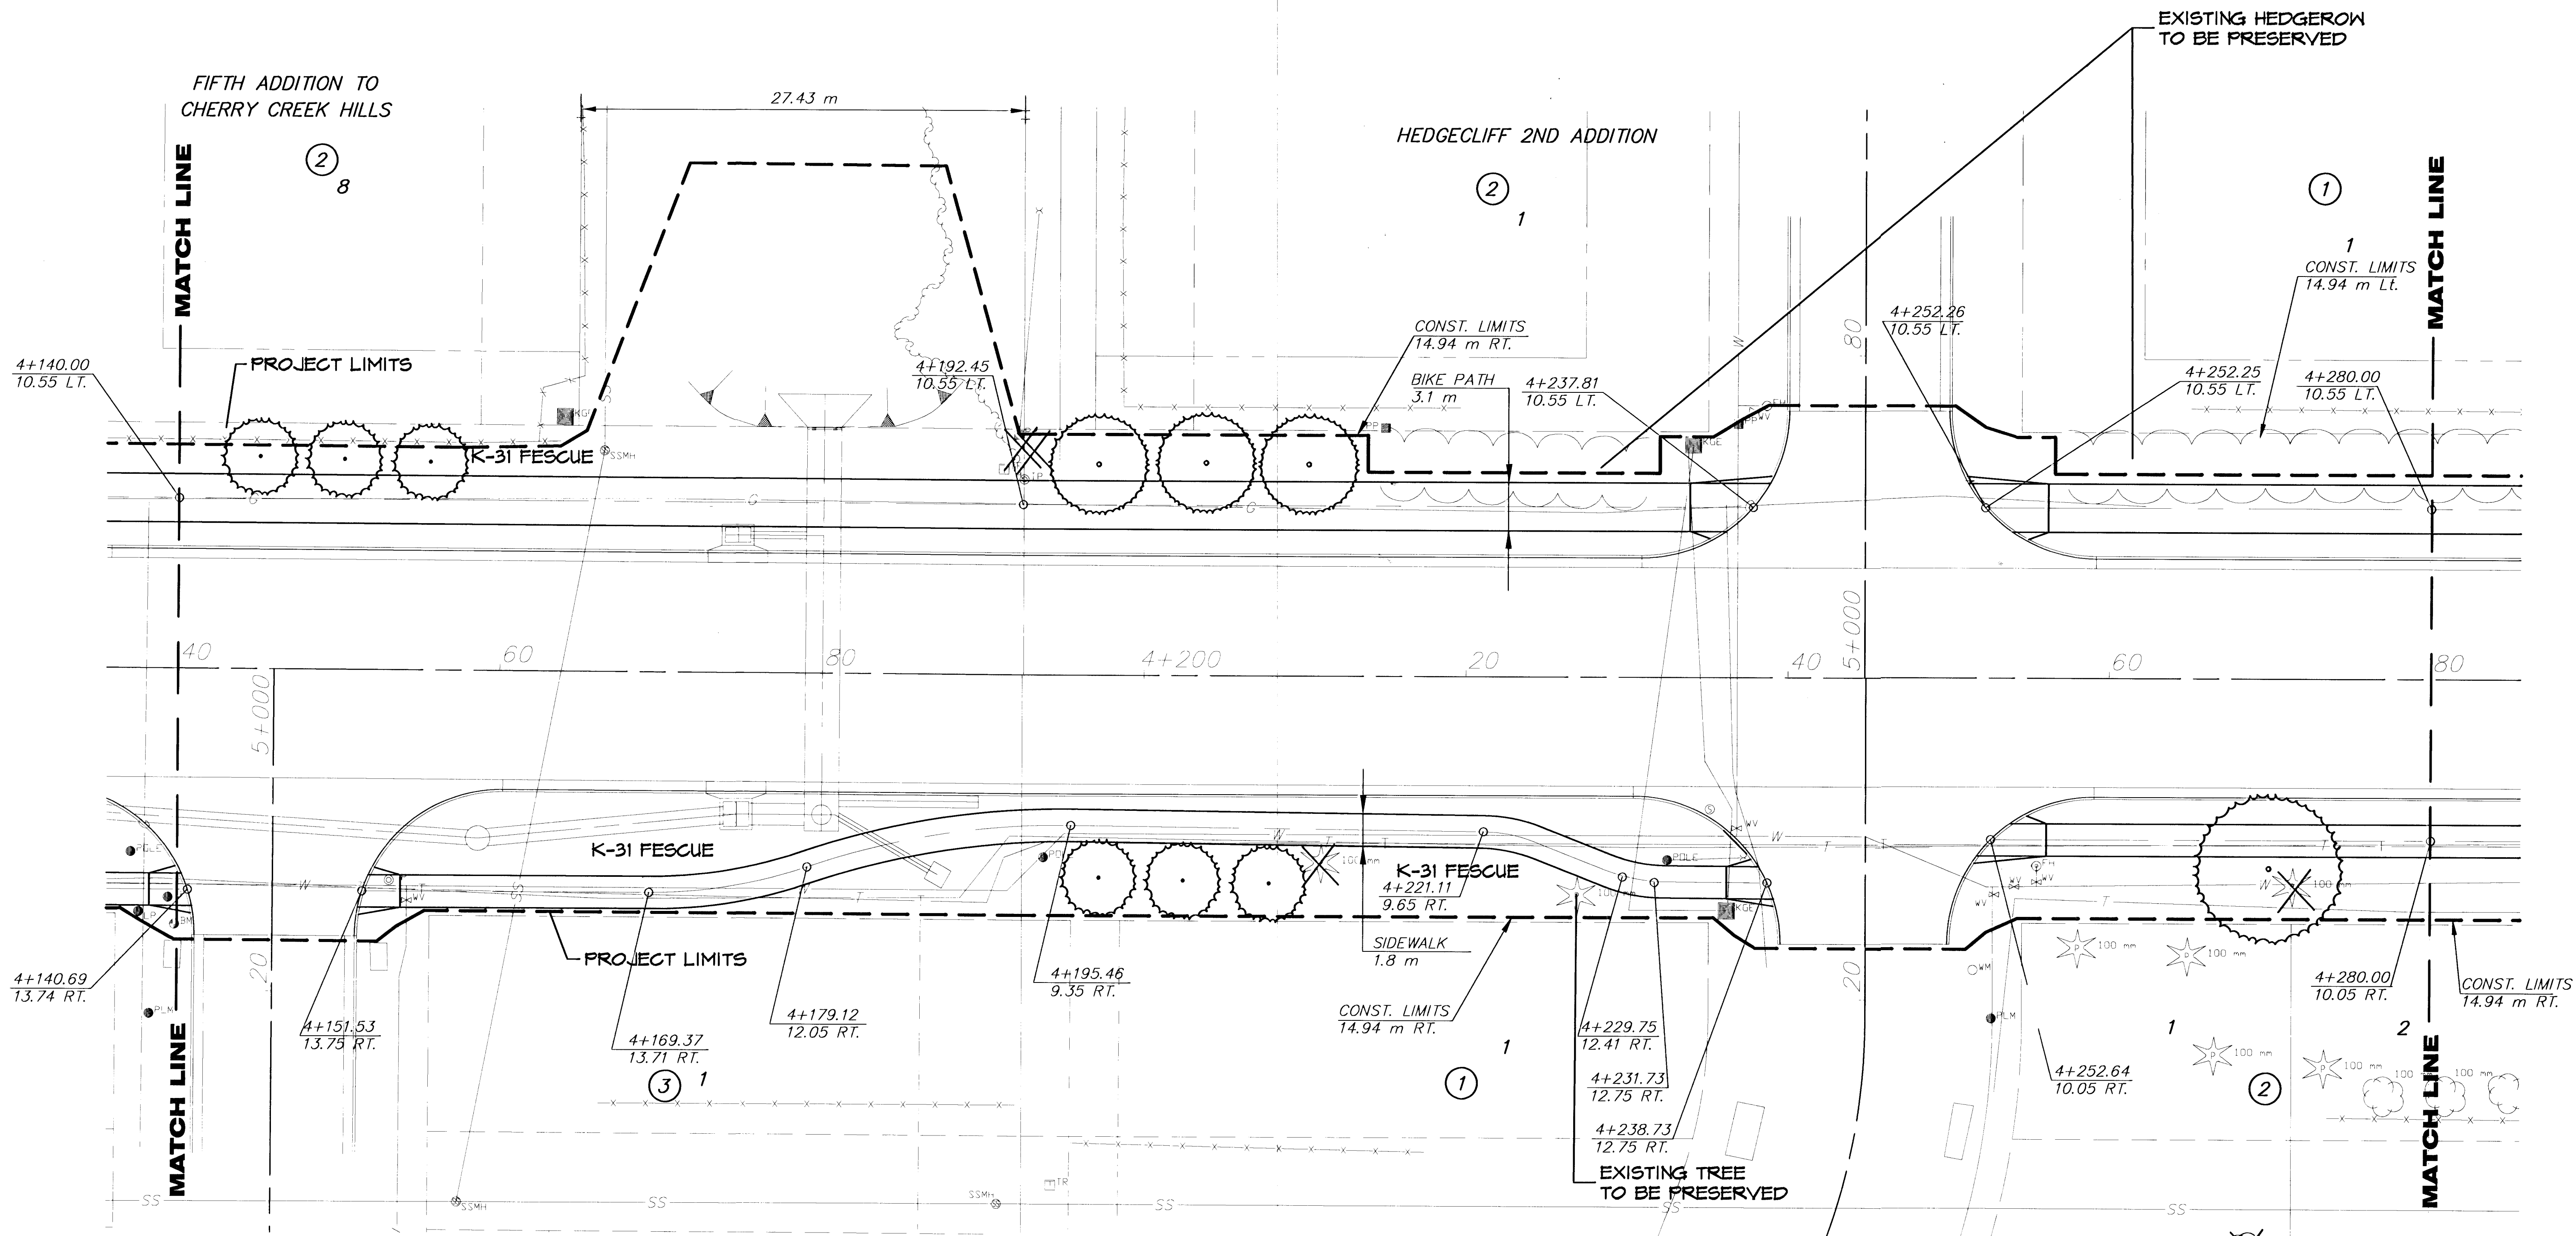

PLANTING & LANDSCAPING BY SEPARATE CONTRACT

TOWNE PARC ADDITION

