
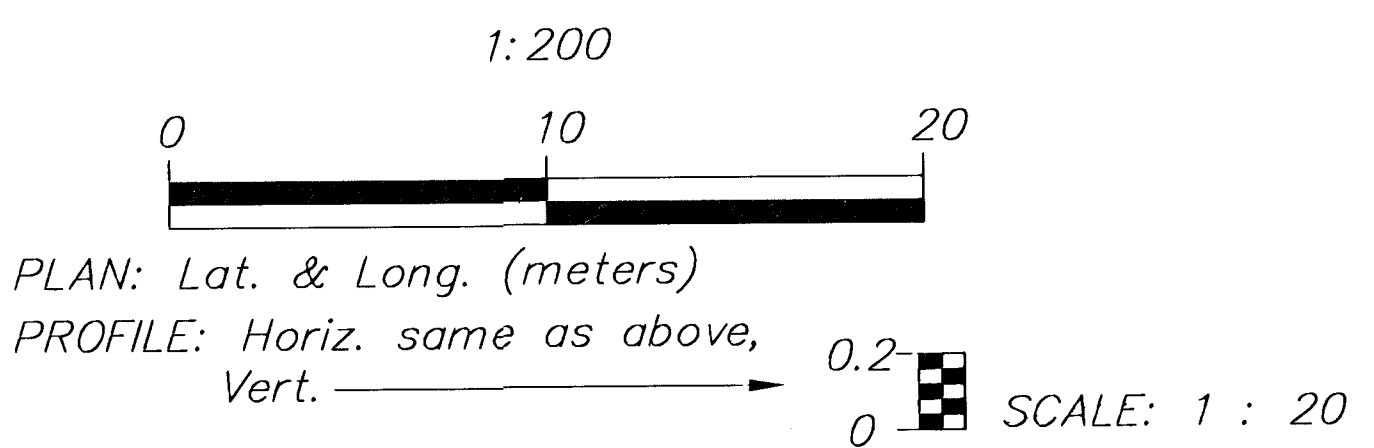


DATE	BY	REFERENCES NOTED	REFERENCES CHECKED

FHWA REG NO.	STATE	PROJECT NO.	YEAR	SHEET NO	TOTAL SHEETS
7	KANSAS	STP-N012(901)	1999	86	131

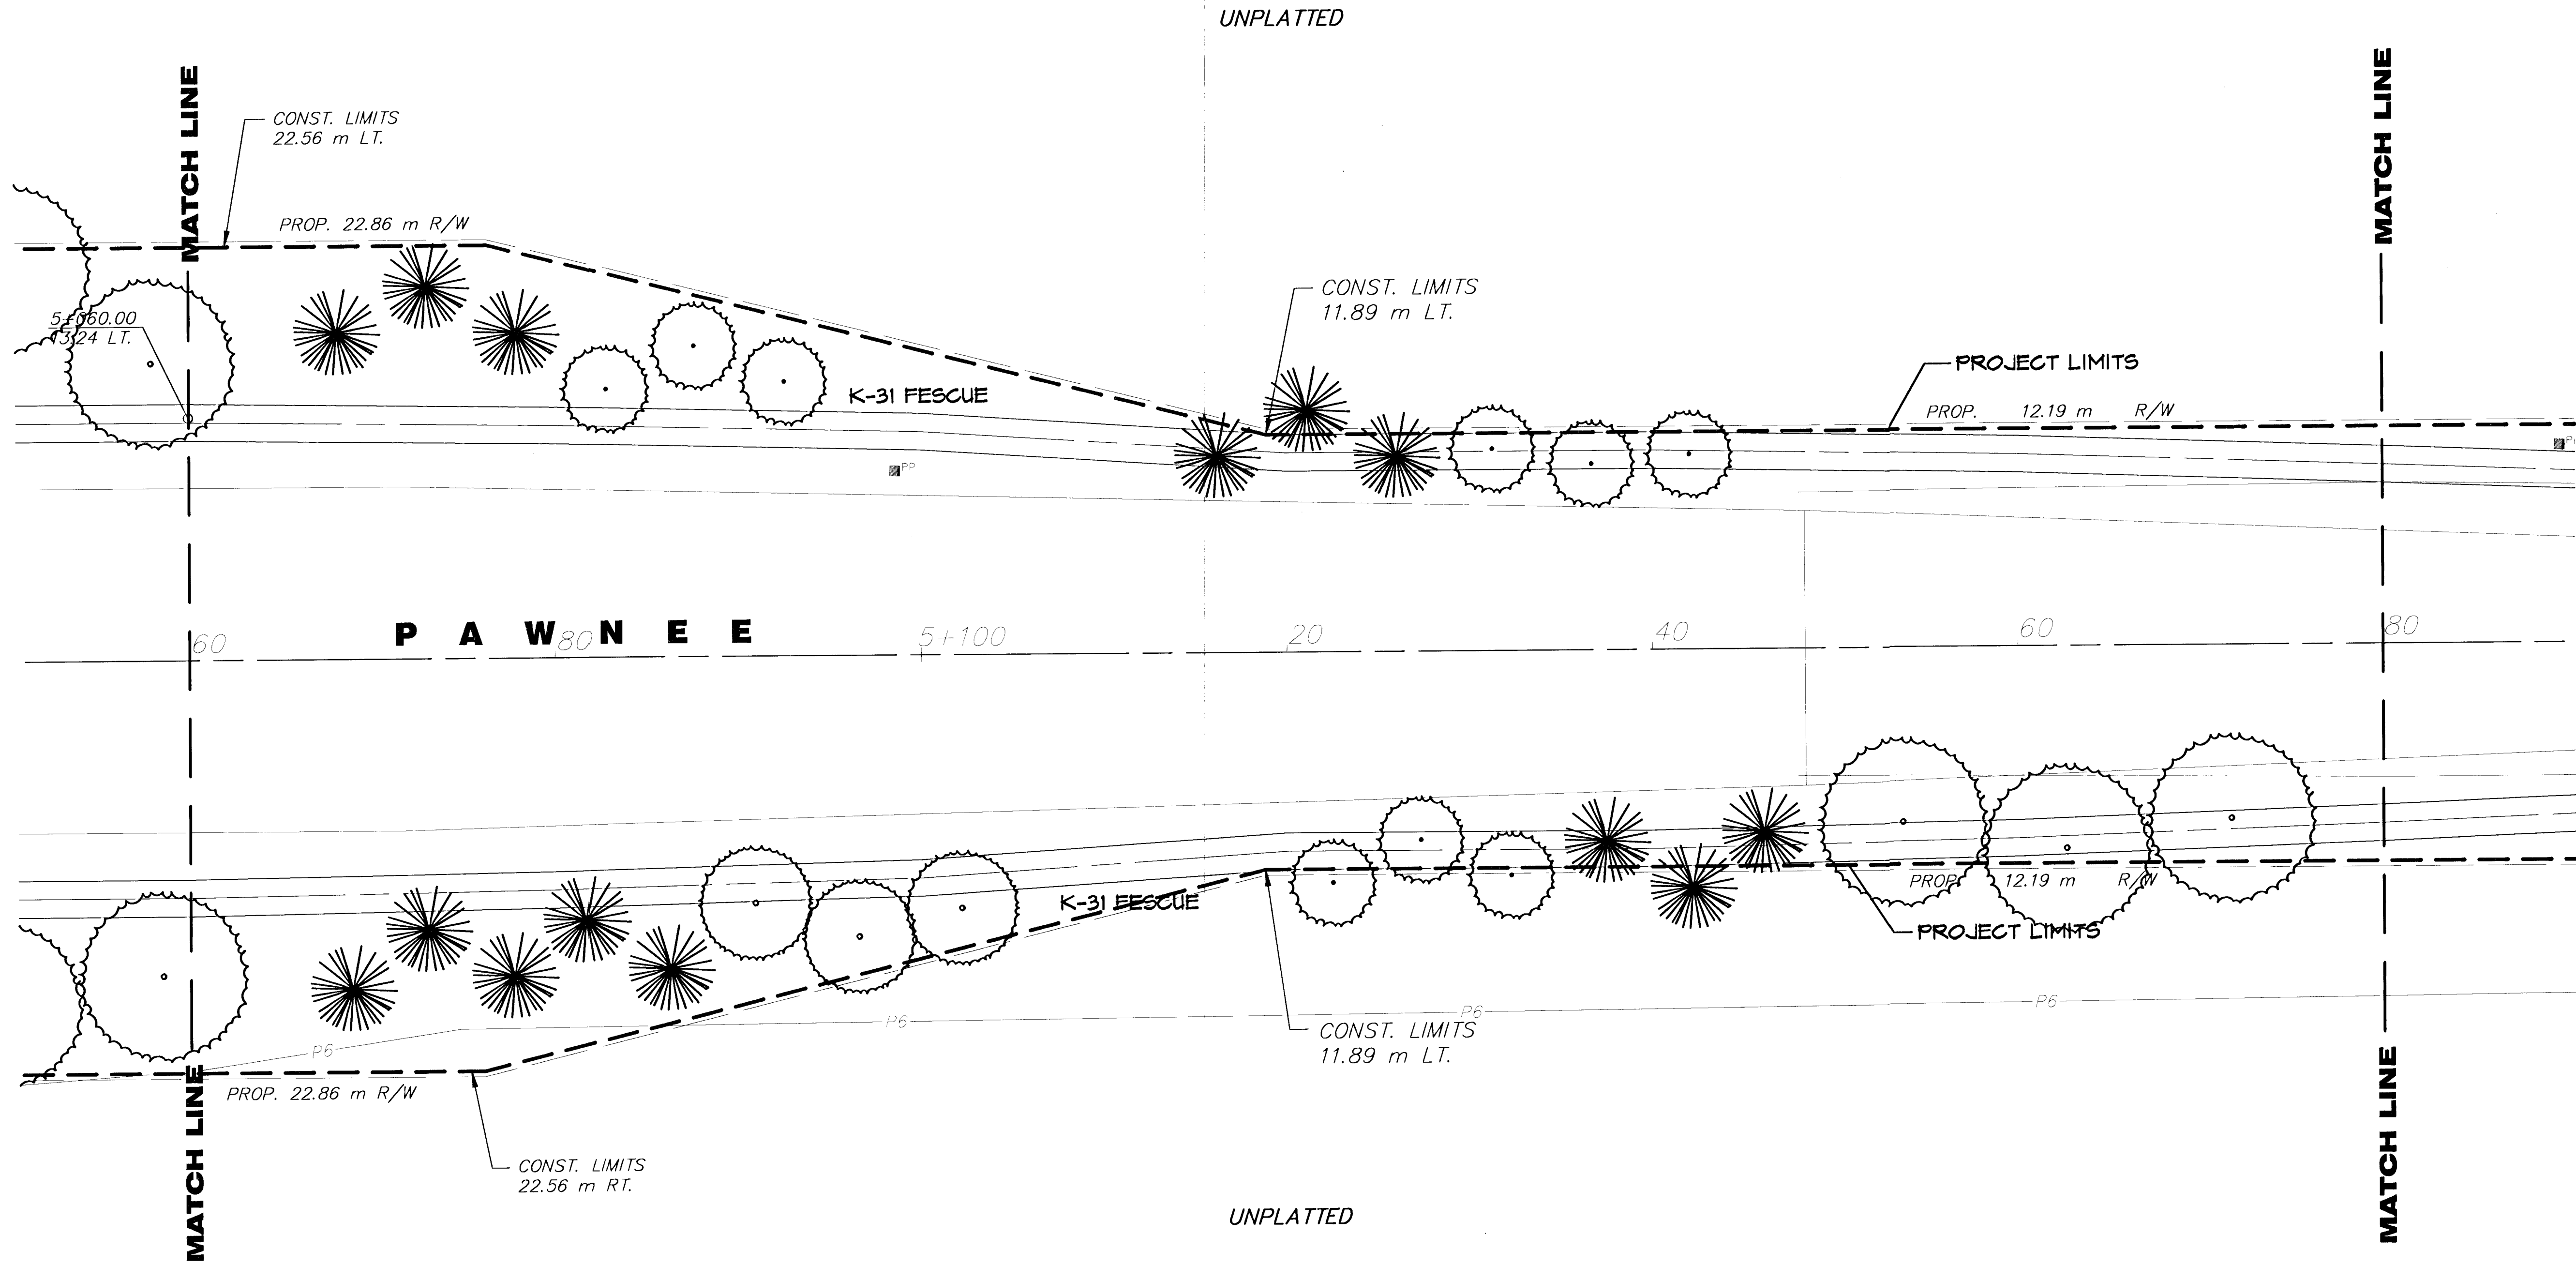

PLANTING & LANDSCAPING BY SEPARATE CONTRACT

NO.	DATE	REVISIONS	BY	APP'D
2				
1				

KANSAS DEPARTMENT OF TRANSPORTATION
ROAD SIDE IMPROVEMENTS
PAWNEE AVE.
STA. 5+060 TO STA. 5+180
PROJ. NO. 87 STP-N-0129-01 SEDGWICK COUNTY

MID-KANSAS ENGINEERING CONSULTANTS, INC.
WICHITA, KANSAS

DESIGNED BY: JTC/LAP	CHECKED BY: GJA
DRAWN BY: GJR,MLW/LAP	DATE: JUNE 1999 SHEET 86 OF 131