


FWHA REG NO.	STATE	PROJECT NO.	YEAR	SHEET NO	TOTAL SHEETS
7	KANSAS	STP-N012(901)	1999	89	131

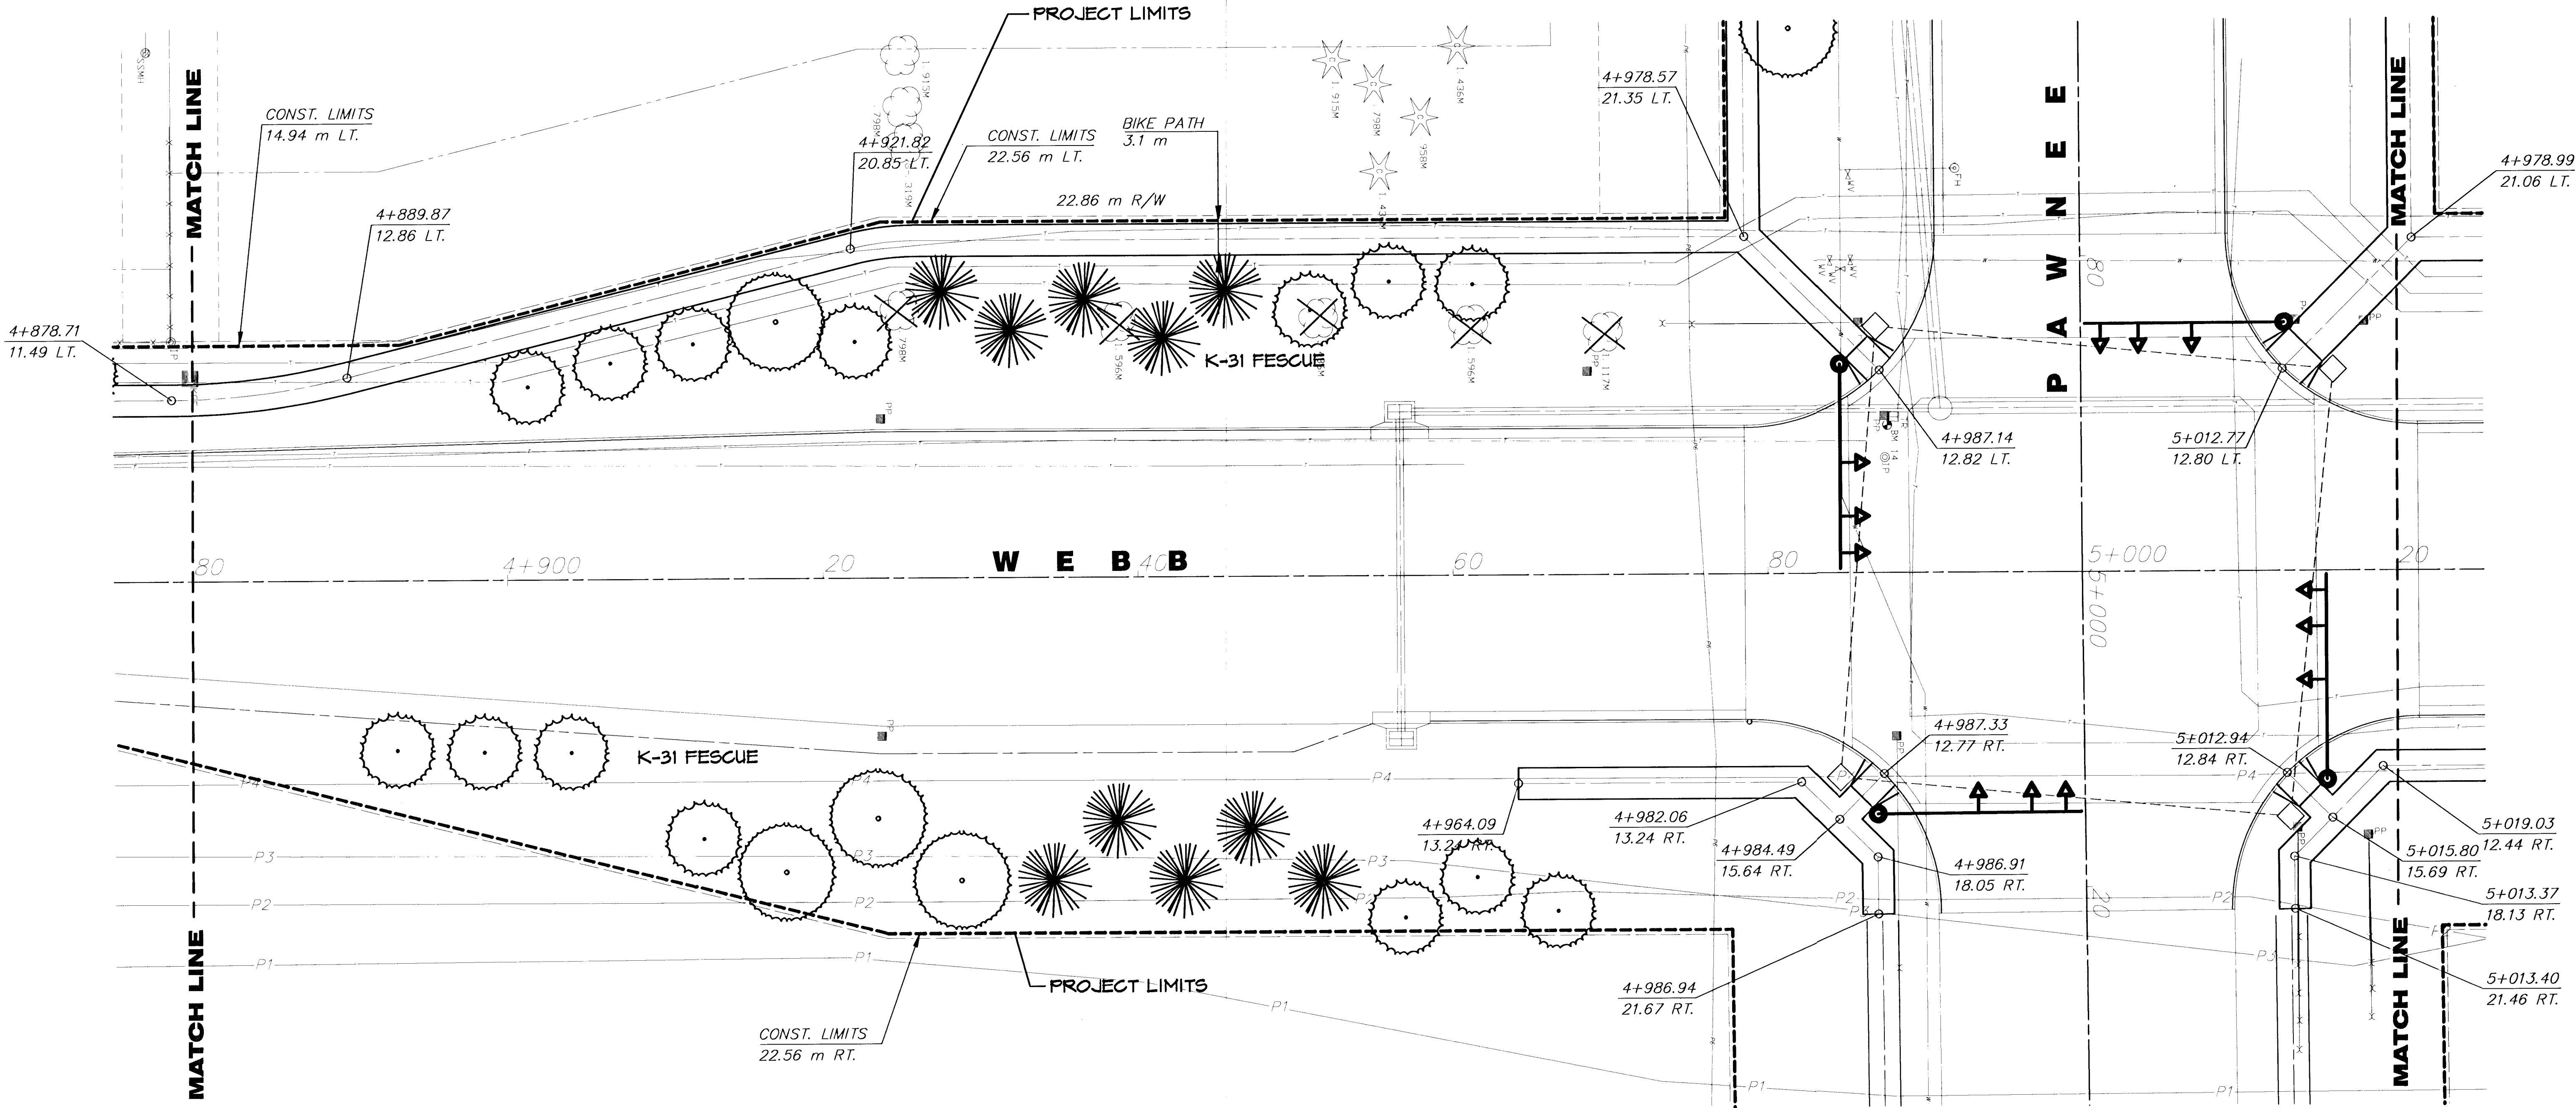

DATE	BY	REFERENCES NOTED	REFERENCES CHECKED



EXISTING TREE TO BE REMOVED

NO.	DATE	REVISIONS	BY	APP'D
2				
1				
KANSAS DEPARTMENT OF TRANSPORTATION				
ROAD SIDE IMPROVEMENTS				
WEBB RD.				
STA. 4+880 TO STA. 5+020				
PROJ. NO. 87 STP-N-0129-01 SEDGWICK COUNTY				
MID-KANSAS ENGINEERING CONSULTANTS, INC.				
WICHITA, KANSAS				
DESIGNED BY:	JTC/LAP	CHECKED BY:	GJA	
DRAWN BY:	GJR,MLW/LAP	DATE:	JUNE 1999	SHEET 89 OF 131

PLANTING & LANDSCAPING BY SEPARATE CONTRACT