


FHWA REG NO.	STATE	PROJECT NO.	YEAR	SHEET NO	TOTAL SHEETS
7	KANSAS	STP-N012(901)	1999	90	131

DATE	BY	REFERENCES NOTED	REFERENCES CHECKED

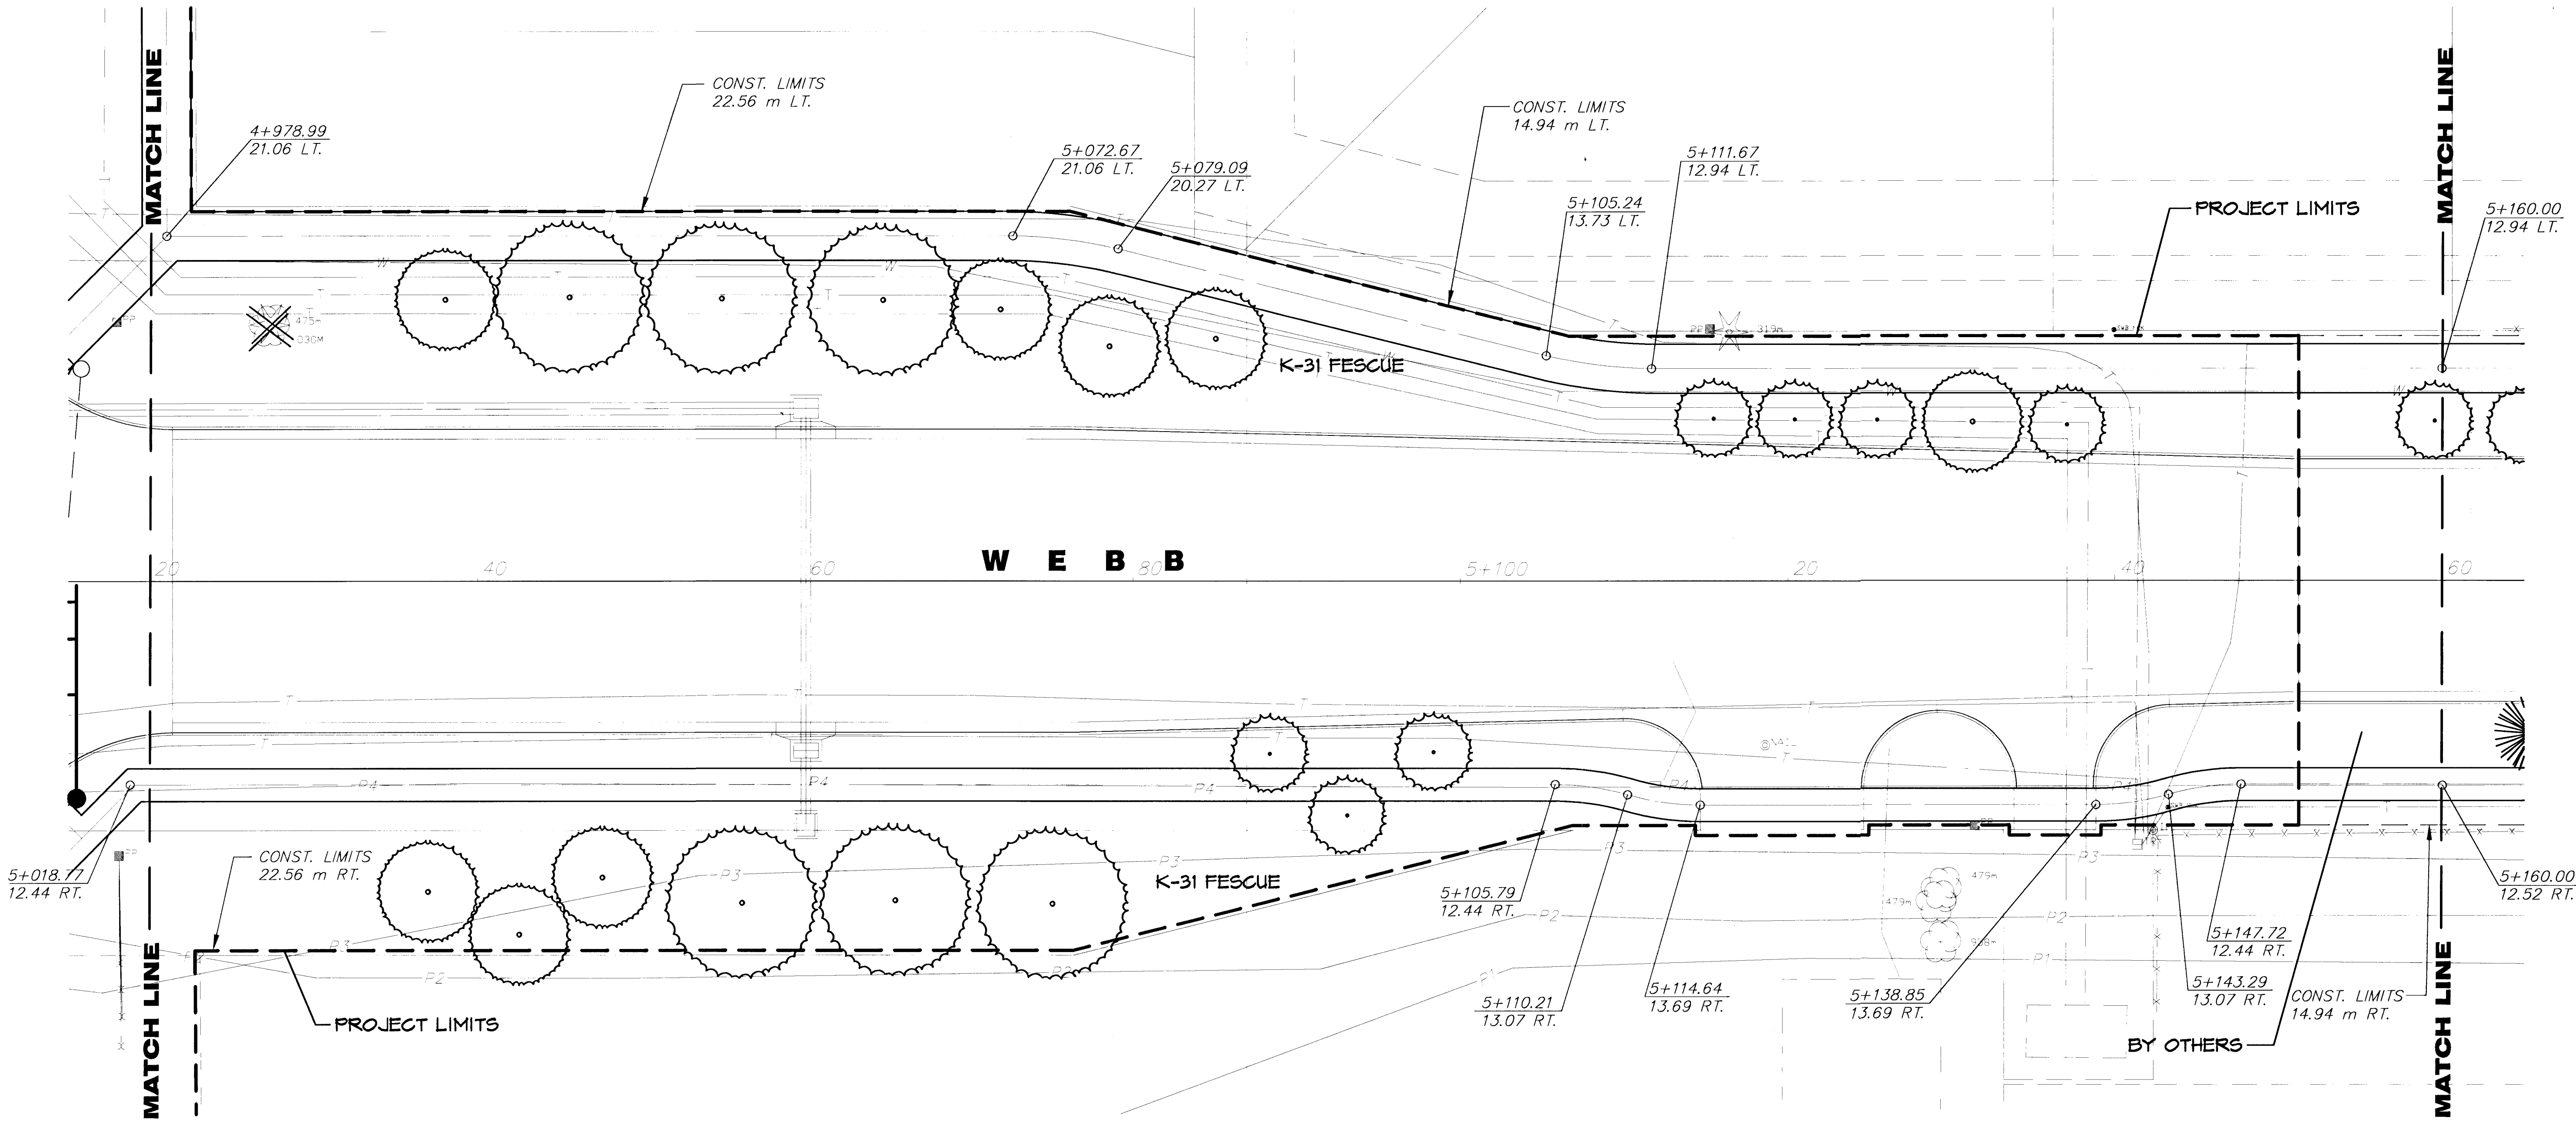

EXISTING TREE TO BE REMOVED


NO.	DATE	REVISIONS	BY	APP'D
2				
1				

KANSAS DEPARTMENT OF TRANSPORTATION
ROAD SIDE IMPROVEMENTS
WEBB RD.
STA. 5+020 TO STA. 5+160
PROJ. NO. 87 STP-N-0129-01 SEDGWICK COUNTY

MID-KANSAS ENGINEERING CONSULTANTS, INC.
WICHITA, KANSAS

DESIGNED BY: JTC/LAP	CHECKED BY: GJA
DRAWN BY: GJR,MLW/LAP	DATE: JUNE 1999

SHEET 90 OF 131

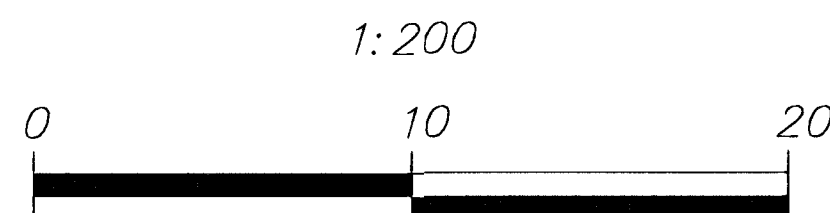

PLAN: Lat. & Long. (meters)
PROFILE: Horiz. same as above, Vert. 0.2% SCALE: 1 : 20

PLANTING & LANDSCAPING BY SEPARATE CONTRACT