
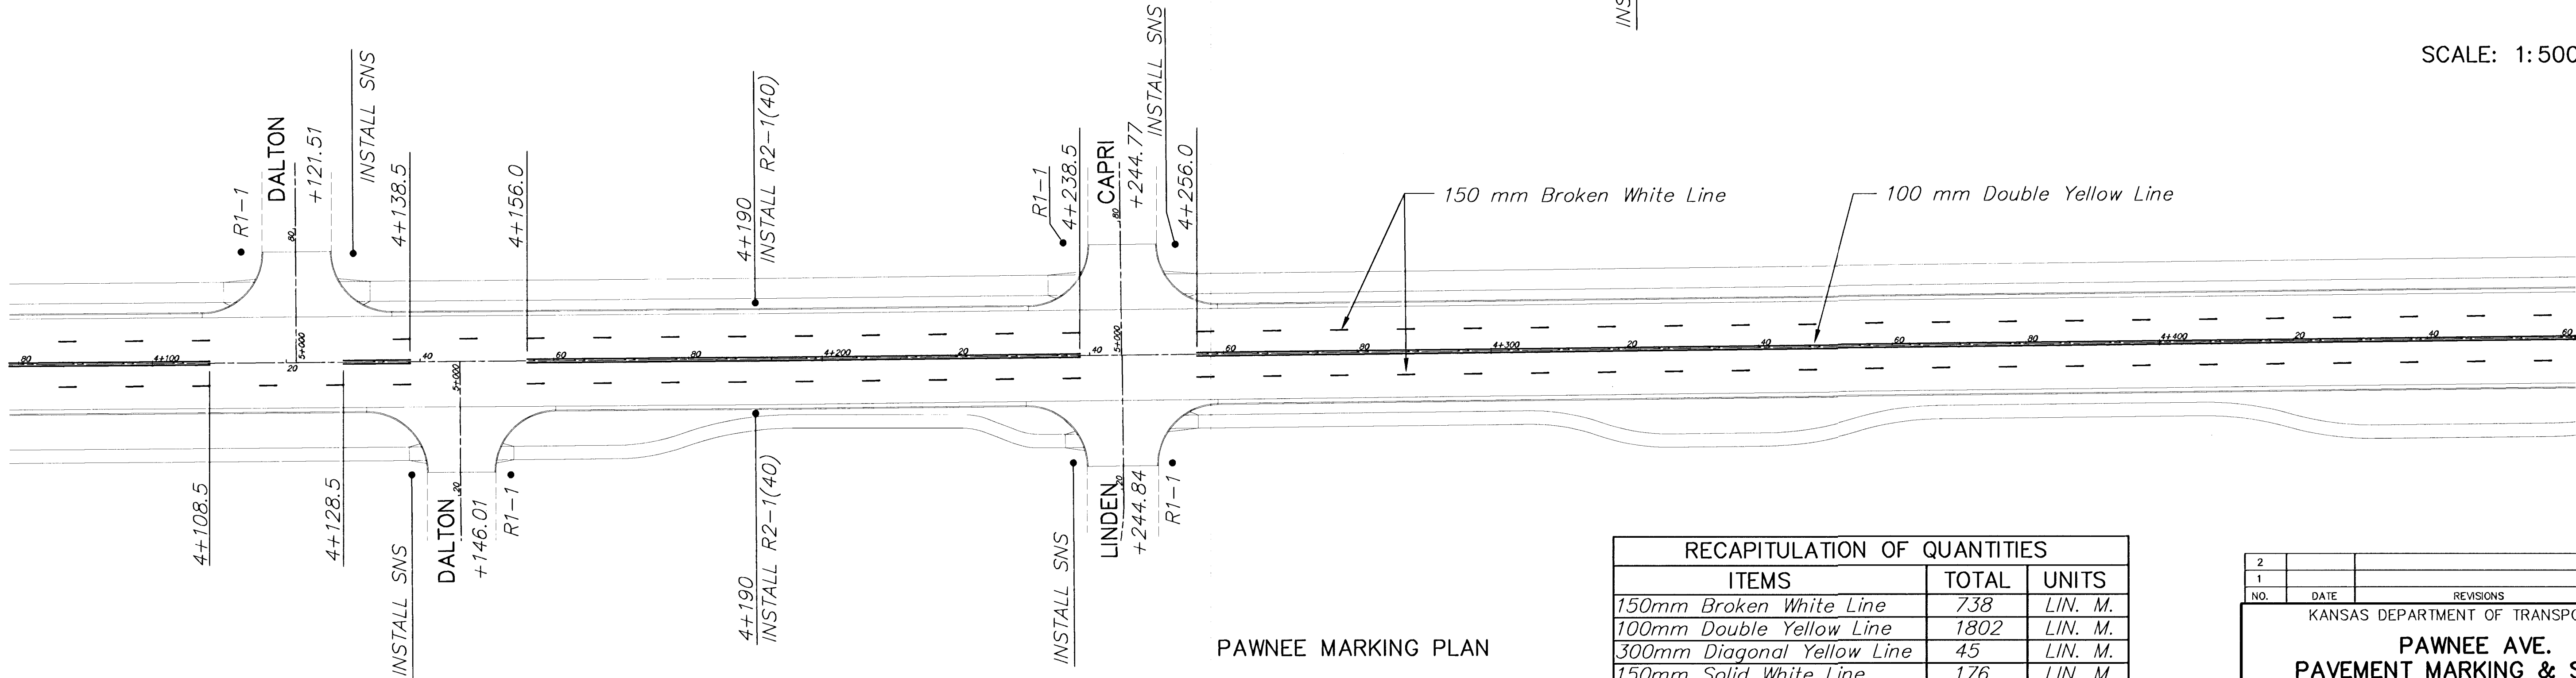
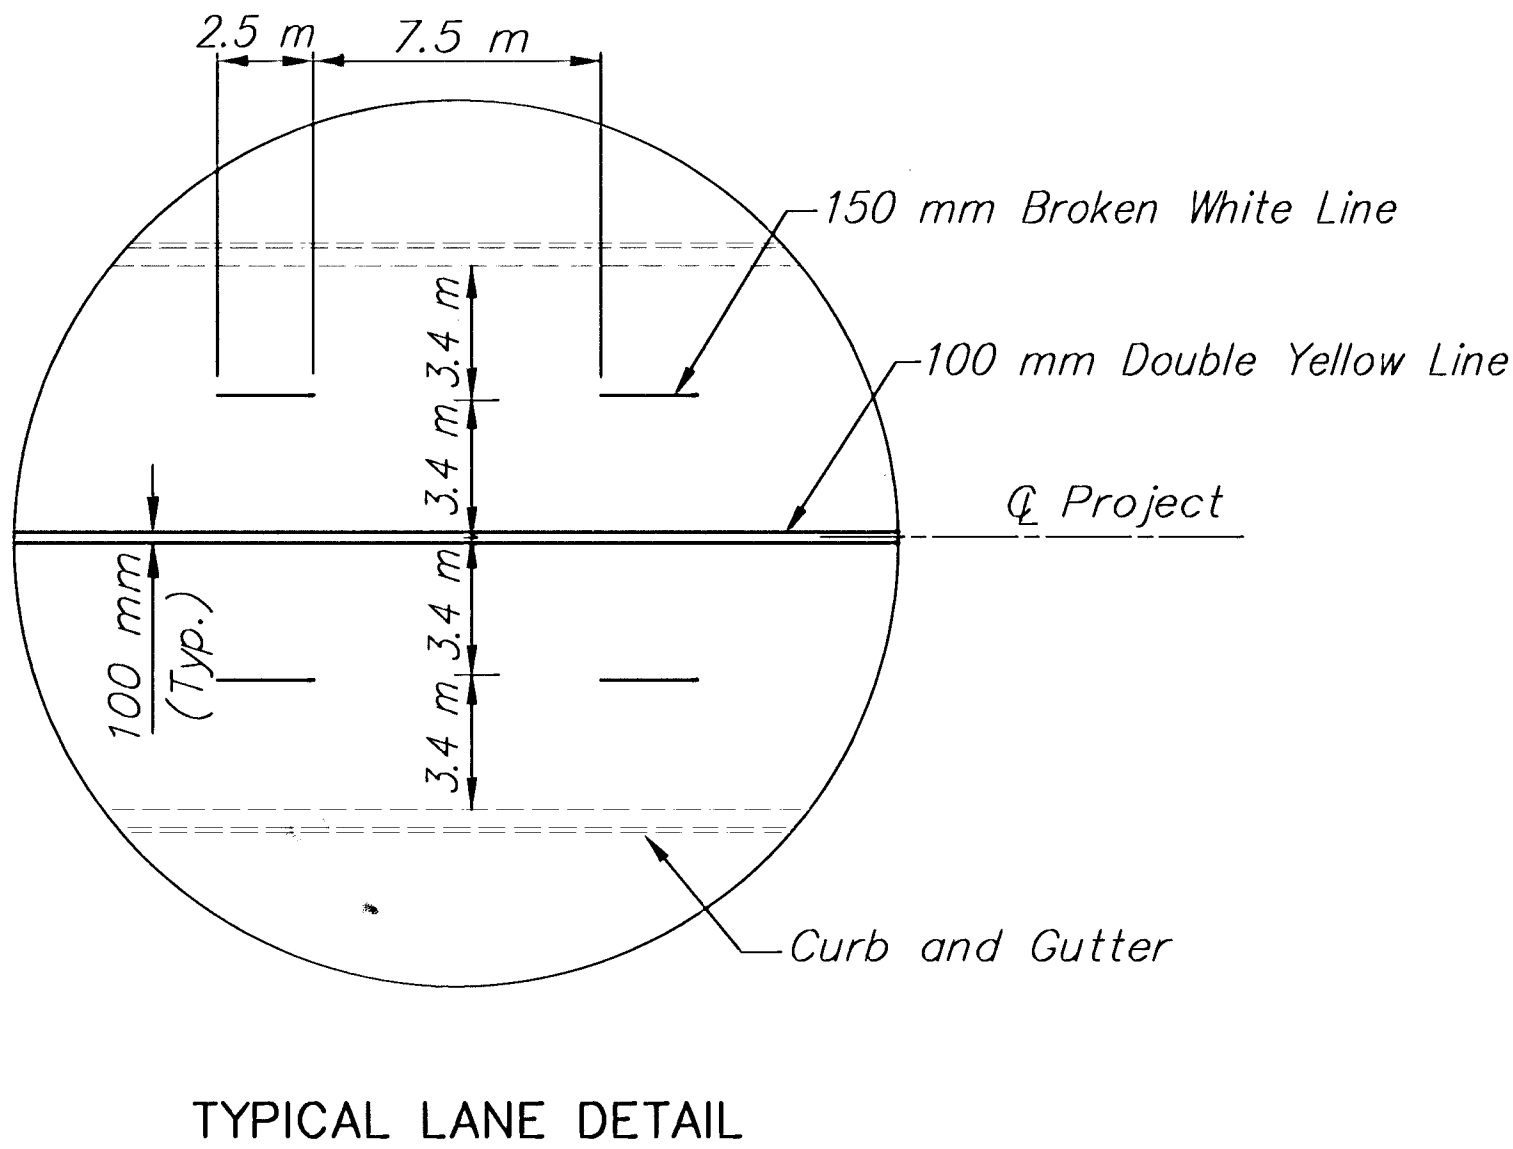


REFERENCES NOTED	BY	DATE
REFERENCES CHECKED		

FHWA REG NO.	STATE	PROJECT NO.	YEAR	SHEET NO.	TOTAL SHEETS
7	KANSAS	STP-N012(901)	1999	92	131

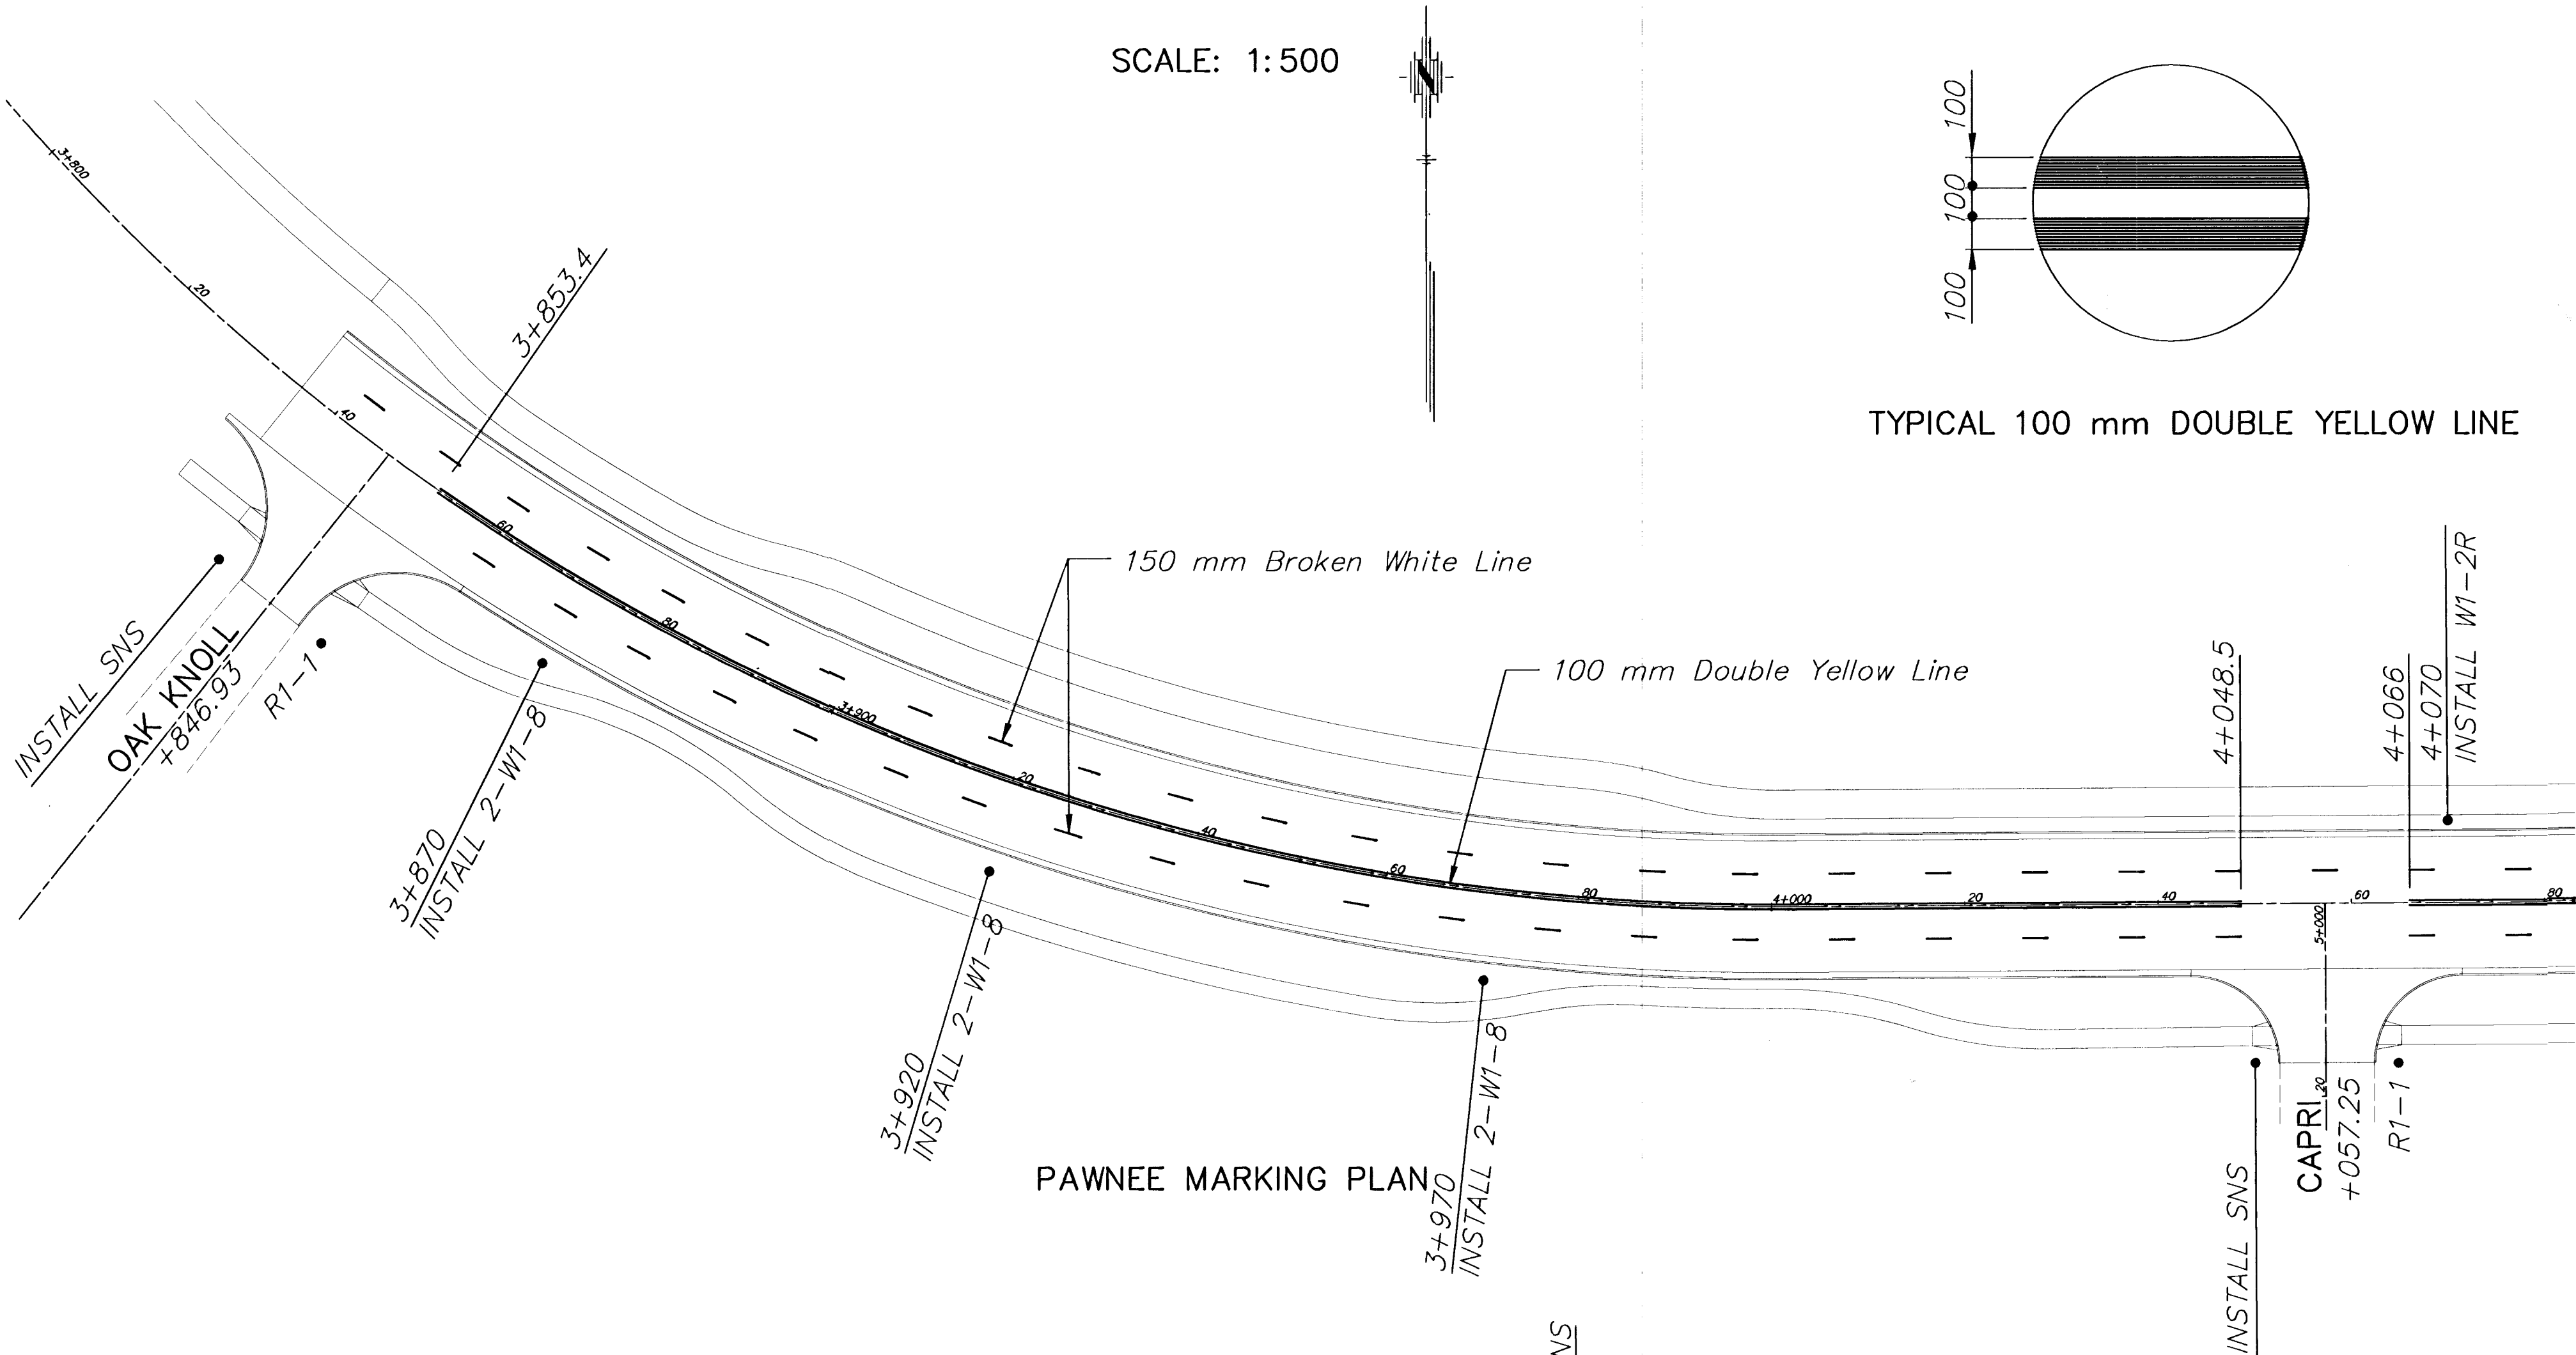

RECAPITULATION OF QUANTITIES		
ITEMS	TOTAL	UNITS
150mm Broken White Line	738	LIN. M.
100mm Double Yellow Line	1802	LIN. M.
300mm Diagonal Yellow Line	45	LIN. M.
150mm Solid White Line	176	LIN. M.
100mm Solid White Edge Line	652	LIN. M.
600mm Solid Stop Bar Line	90	LIN. M.

NOTE: Pavement Markings Are Bid Lump Sum

NO.	DATE	REVISIONS	BY	APP'D
2				
1				
KANSAS DEPARTMENT OF TRANSPORTATION				
PAWNEE AVE.				
PAVEMENT MARKING & SIGNING				
PROJ. NO. STP-N012(901)				
MKEC ENGINEERING CONSULTANTS, INC.				
WICHITA, KANSAS				
DESIGNED BY:	JTC	CHECKED BY:	GJA	
DRAWN BY:	DPG	DATE:	MAY 1999	SHEET 92 OF 131