



| REFERENCES NOTED   | BY | DATE |
|--------------------|----|------|
| REFERENCES CHECKED |    |      |
|                    |    |      |
|                    |    |      |

| FHWA<br>REG<br>NO. | STATE  | PROJECT NO.   | YEAR | SHEET<br>NO | TOTAL<br>SHEETS |
|--------------------|--------|---------------|------|-------------|-----------------|
| 7                  | KANSAS | STP-N012(901) | 1999 | 94          | 131             |

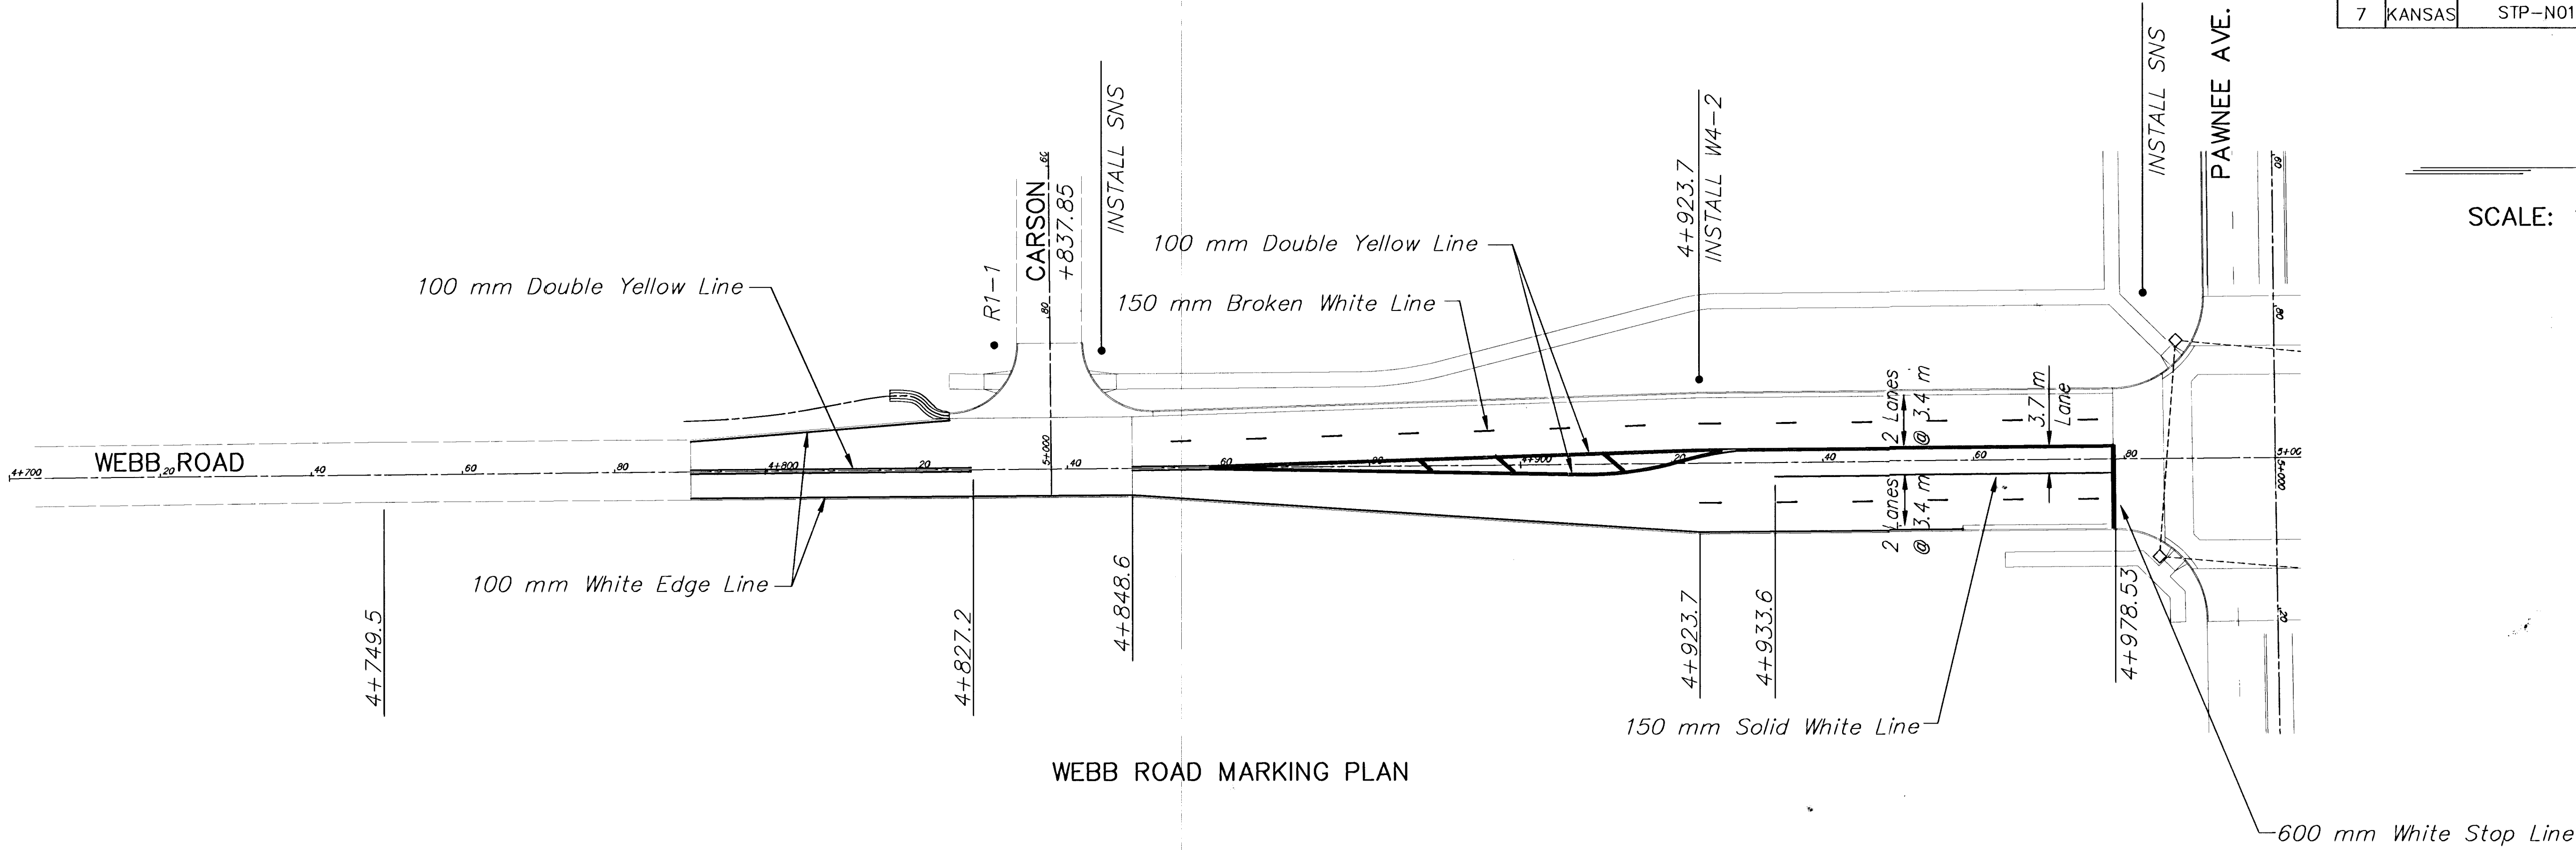

WEBB ROAD MARKING PLAN

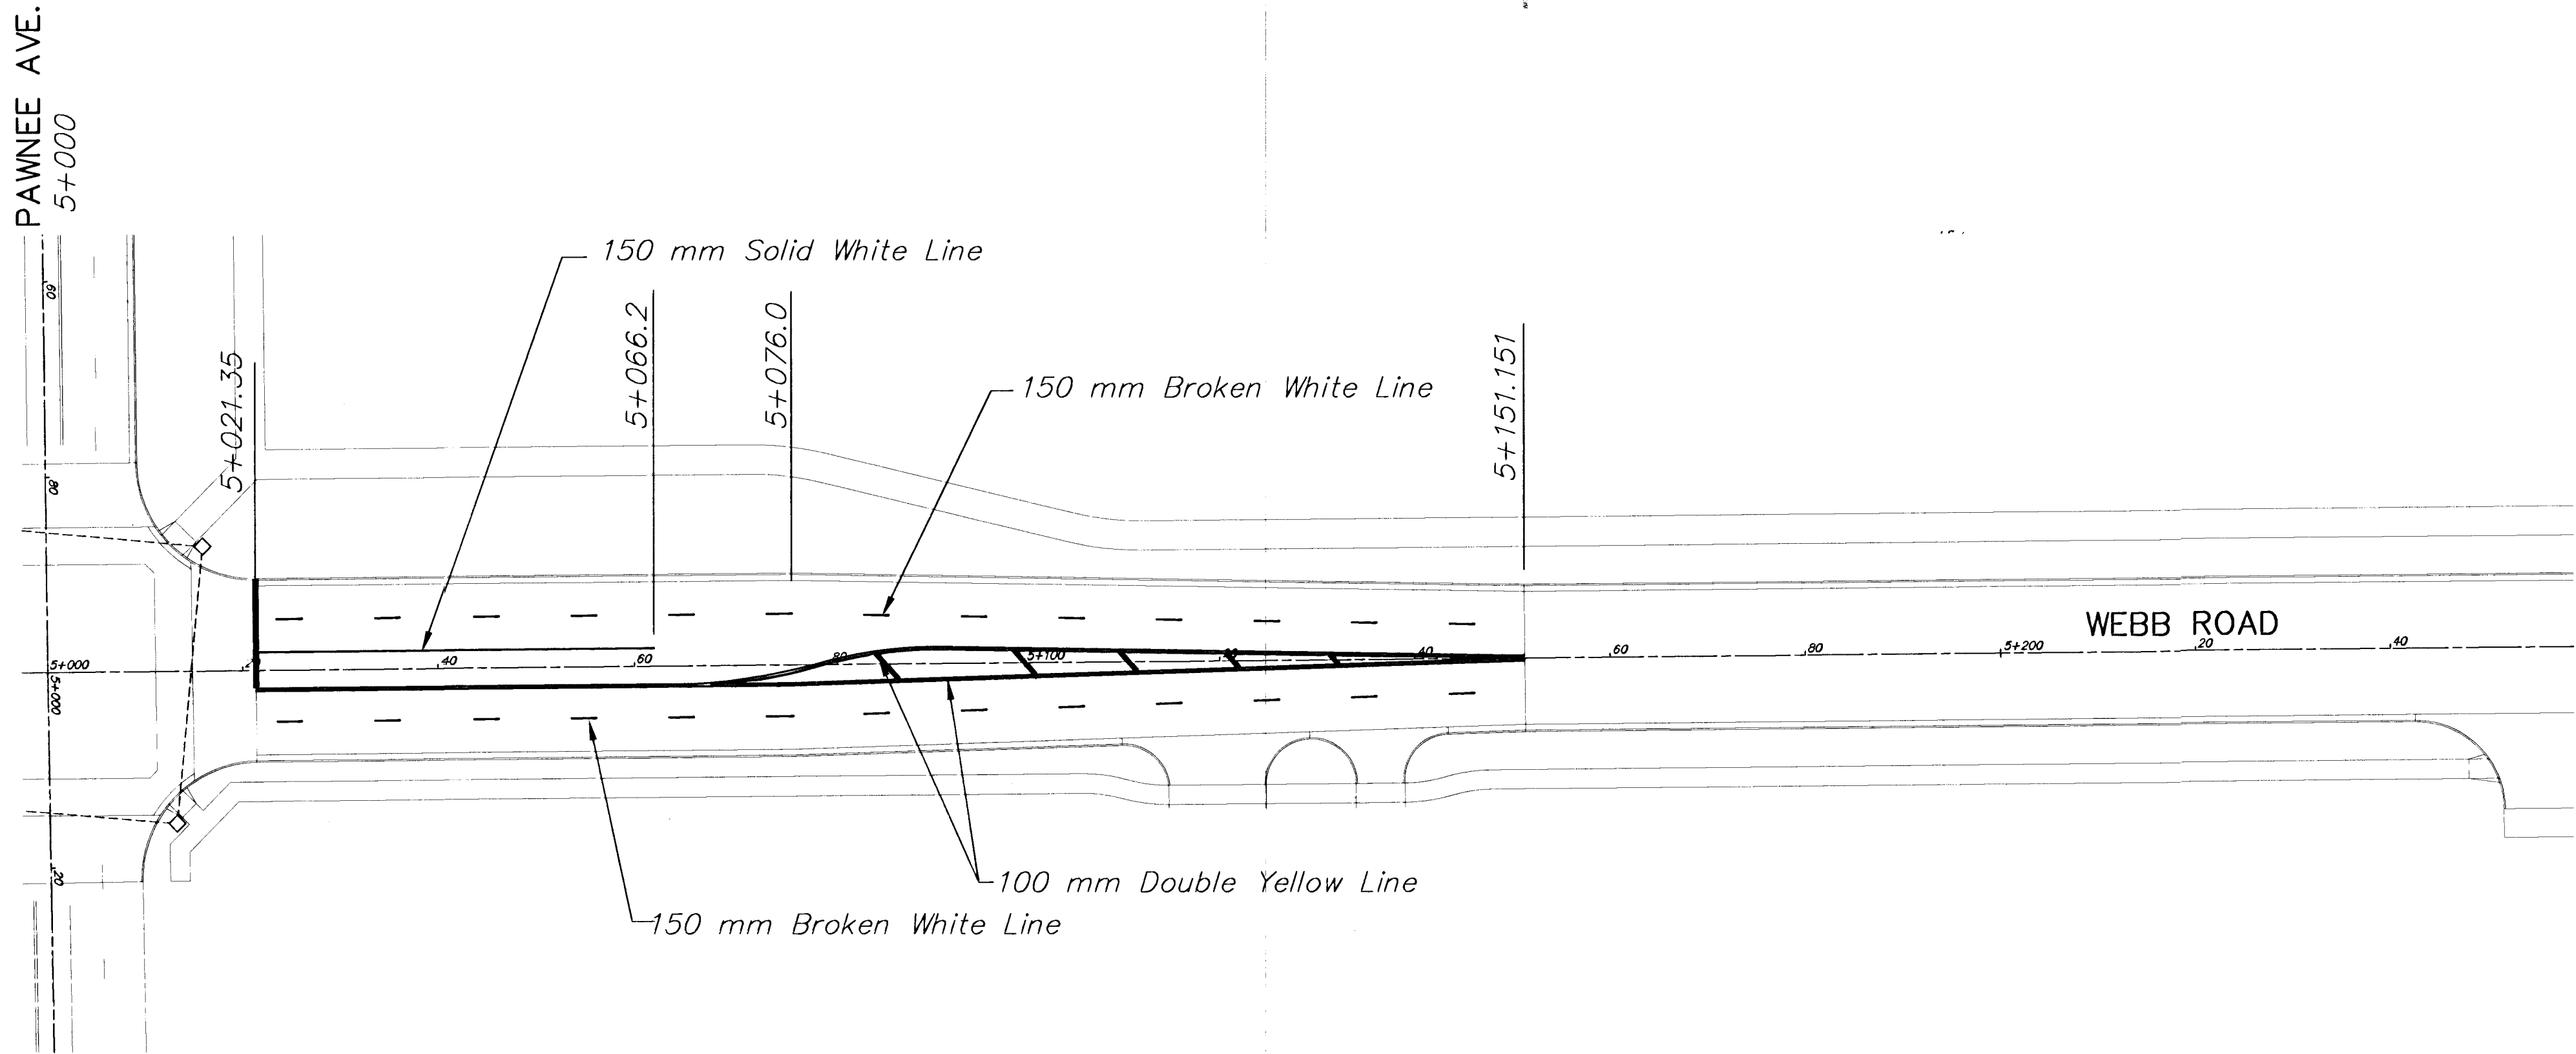

WEBB ROAD MARKING PLAN

| 2                                   |      |                |          |        |
|-------------------------------------|------|----------------|----------|--------|
| 1                                   |      |                |          |        |
| NO.                                 | DATE | REVISIONS      | BY       | APP'D  |
| KANSAS DEPARTMENT OF TRANSPORTATION |      |                |          |        |
| WEBB ROAD                           |      |                |          |        |
| PAVEMENT MARKING & SIGNING          |      |                |          |        |
| PROJ. NO. STP-N012(901)             |      |                |          |        |
| MKEC ENGINEERING CONSULTANTS, INC.  |      |                |          |        |
| WICHITA, KANSAS                     |      |                |          |        |
| DESIGNED BY:                        | JTC  | CHECKED BY:    | GJA      |        |
| DRAWN BY:                           | DPG  | DATE: MAY 1999 | SHEET 94 | OF 131 |