


FHWA REG NO.	STATE	PROJECT NO.	YEAR	SHEET NO.	TOTAL SHEETS
7	KANSAS	87 STP-N-0129-01	1999	112	131
	30	35		40	

FINAL SURVEY	DATE
PLOTTED AREAS	BY
CHECKED	

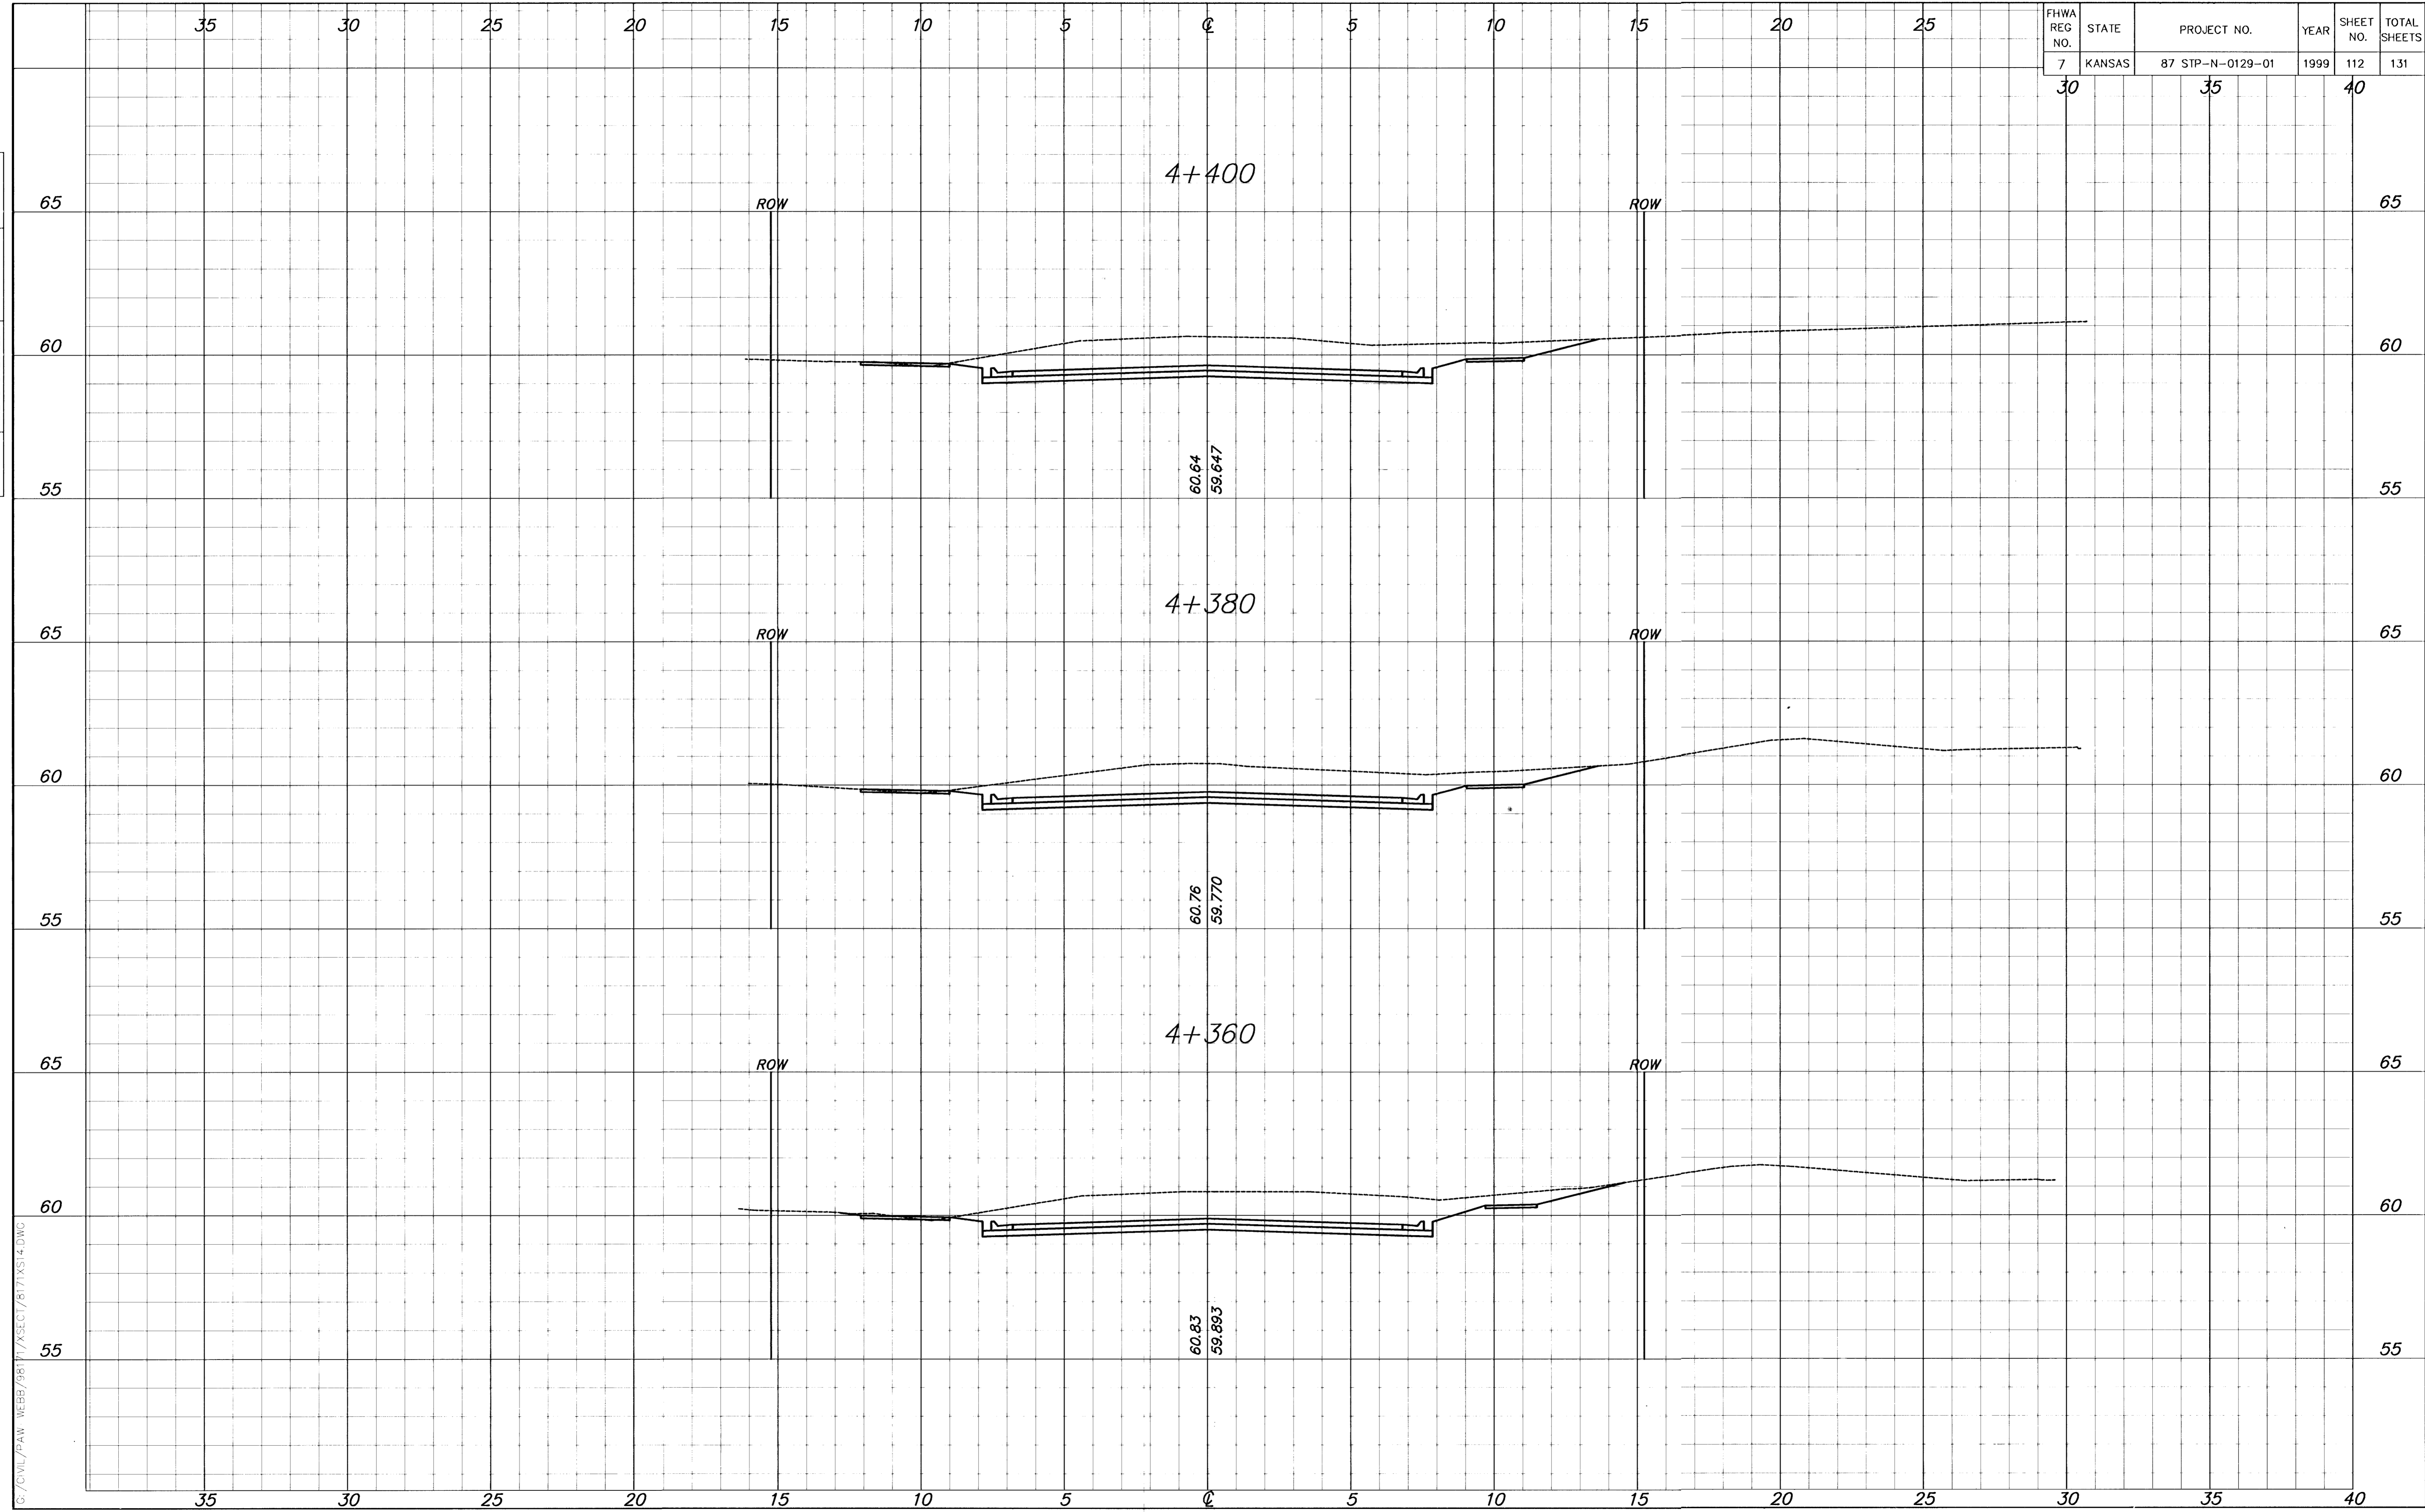

G:\CIVIL\PAW-WEBB\98171\SECT\8171\XS14.DWG Tue Jul 18 11:18:49 2000

G:\CIVIL\PAW-WEBB\98171\SECT\8171\XS14.DWG