


FINAL SURVEY	PLOTTED AREAS	CHECKED	BY	DATE

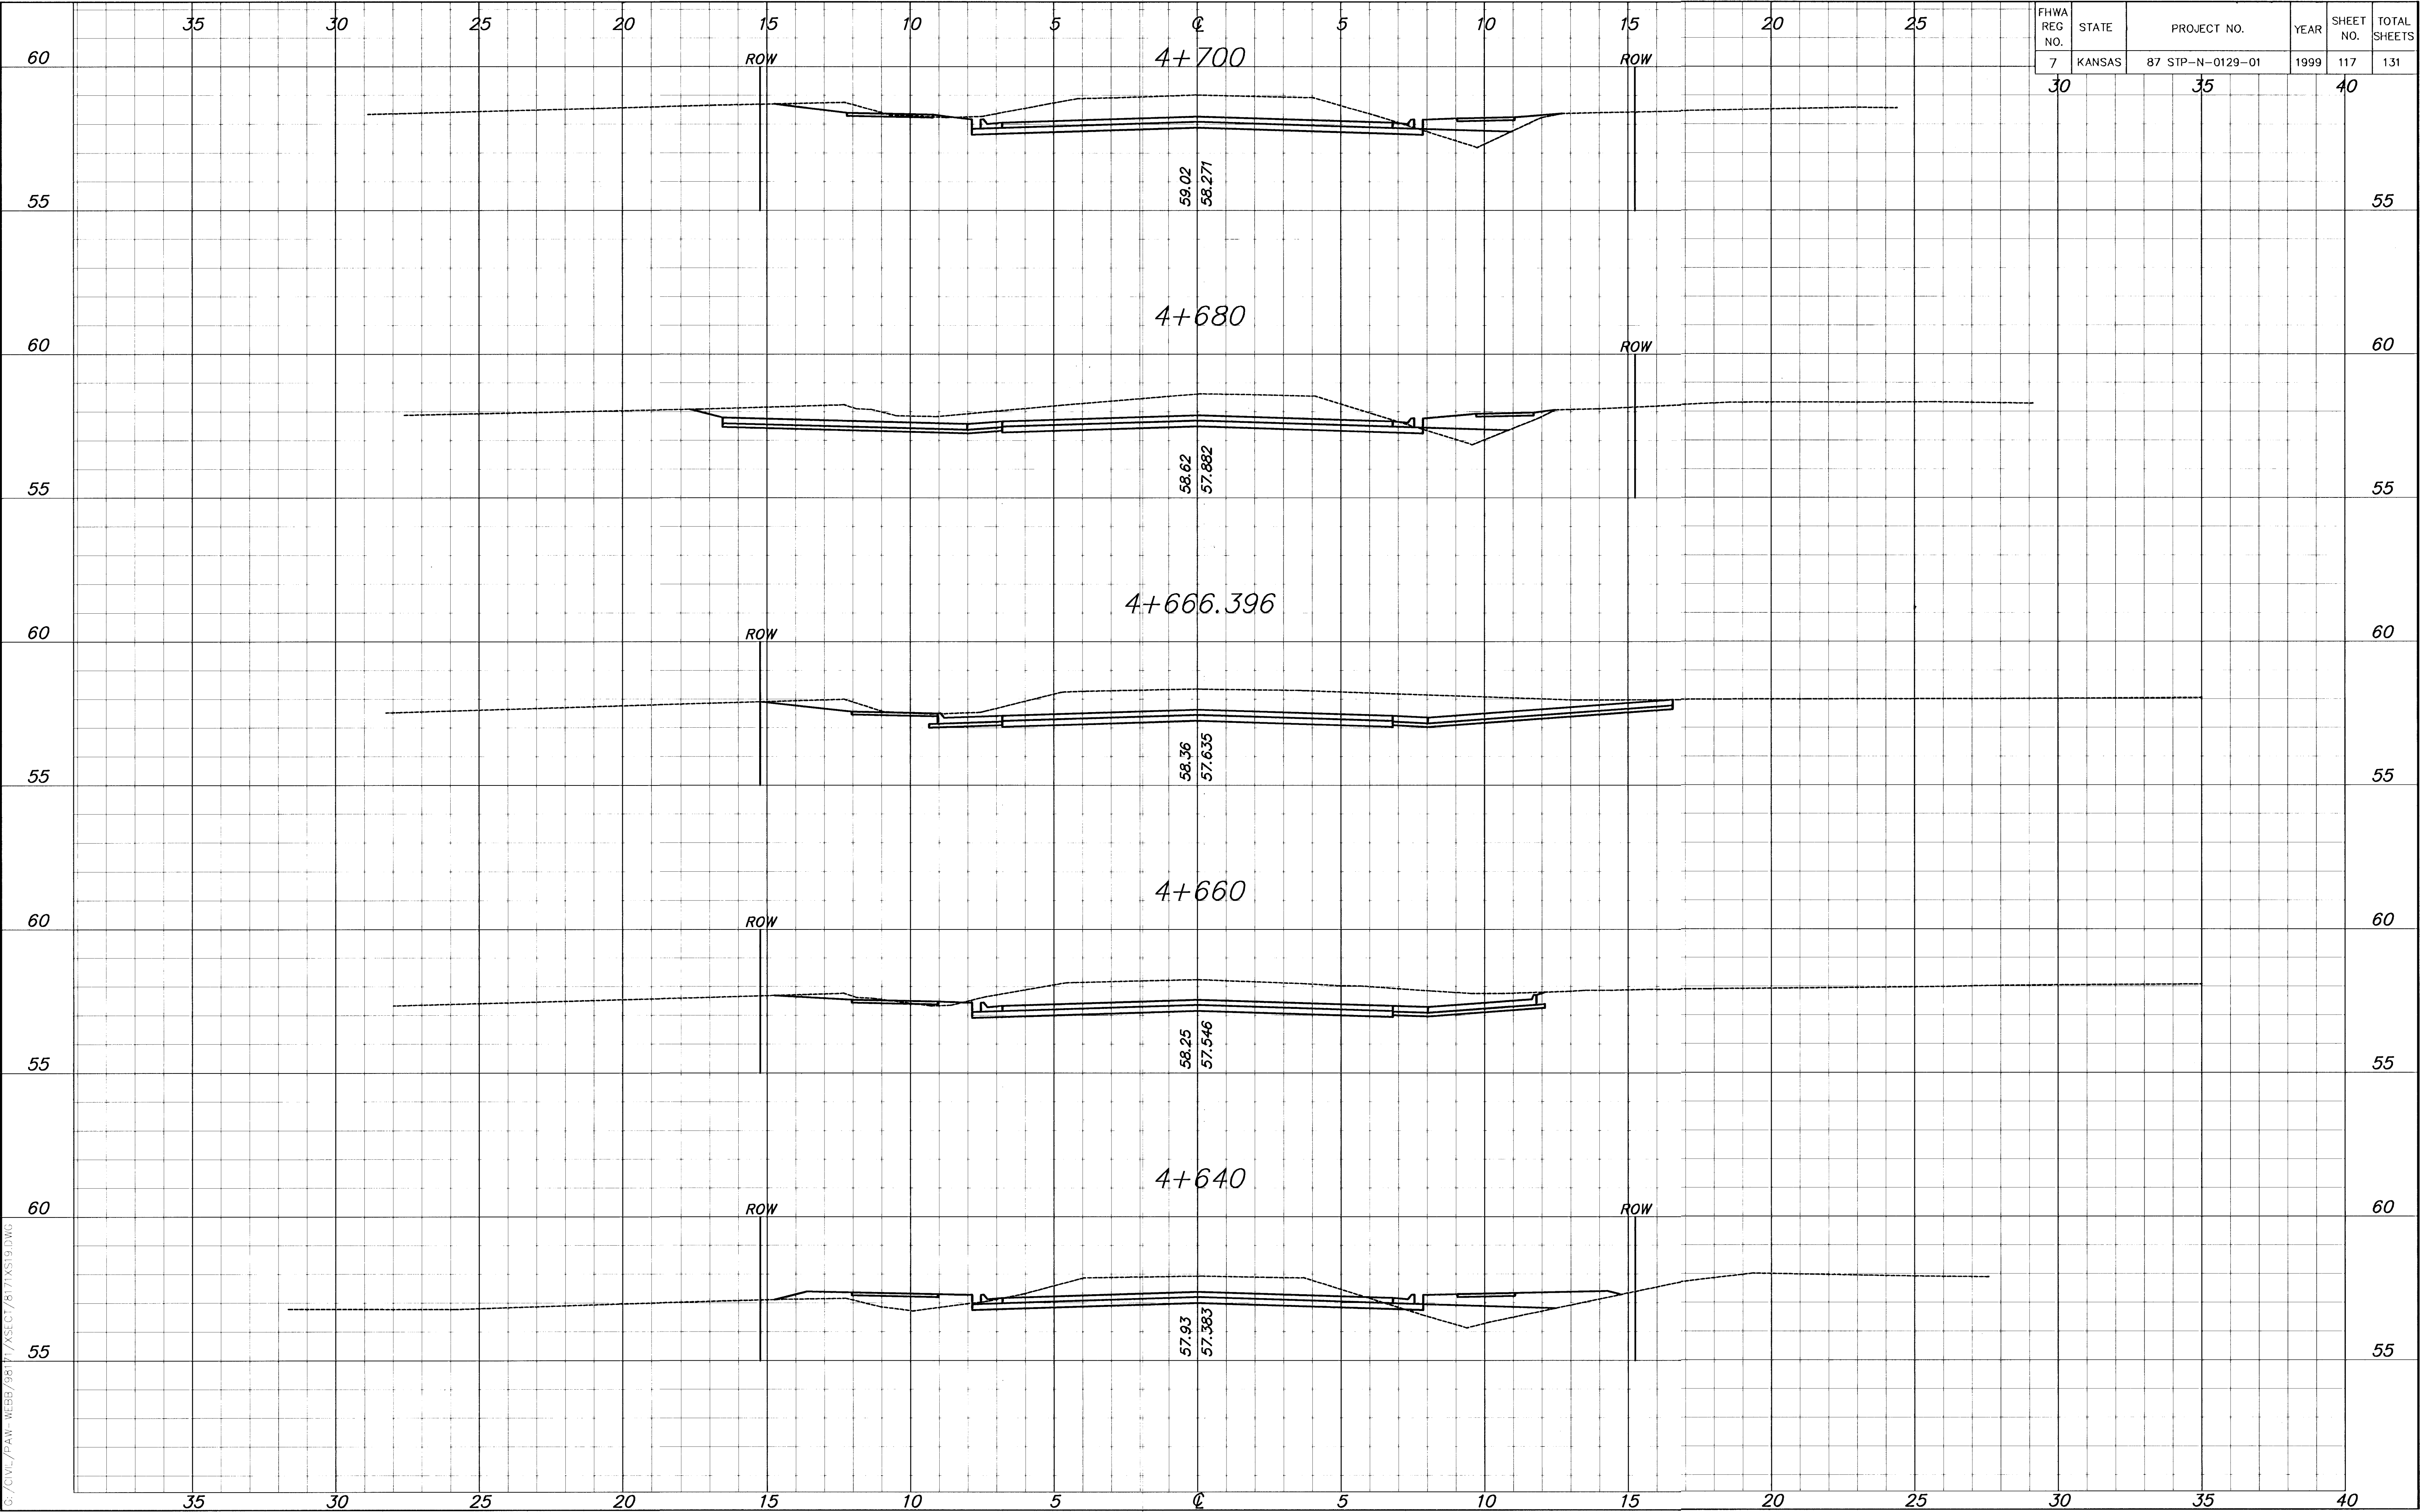

FHWA REG NO.	STATE	PROJECT NO.	YEAR	SHEET NO.	TOTAL SHEETS
7	KANSAS	87 STP-N-0129-01	1999	117	131

30 35 40

G:\CIVIL\PAW-WEBB\98171\XSECT\8171XS19.DWG

6: CIVIL\PAW-WEBB\98171\XSECT\8171XS19.DWG Tue Jul 19 11:51:59 2000