


FHWA REG NO.	STATE	PROJECT NO.	YEAR	SHEET NO.	TOTAL SHEETS
7	KANSAS	87 STP-N-0129-01	1999	124	131
30		35	40		

FINAL SURVEY	BY	DATE
PLOTTED AREAS		
CHECKED AREAS		

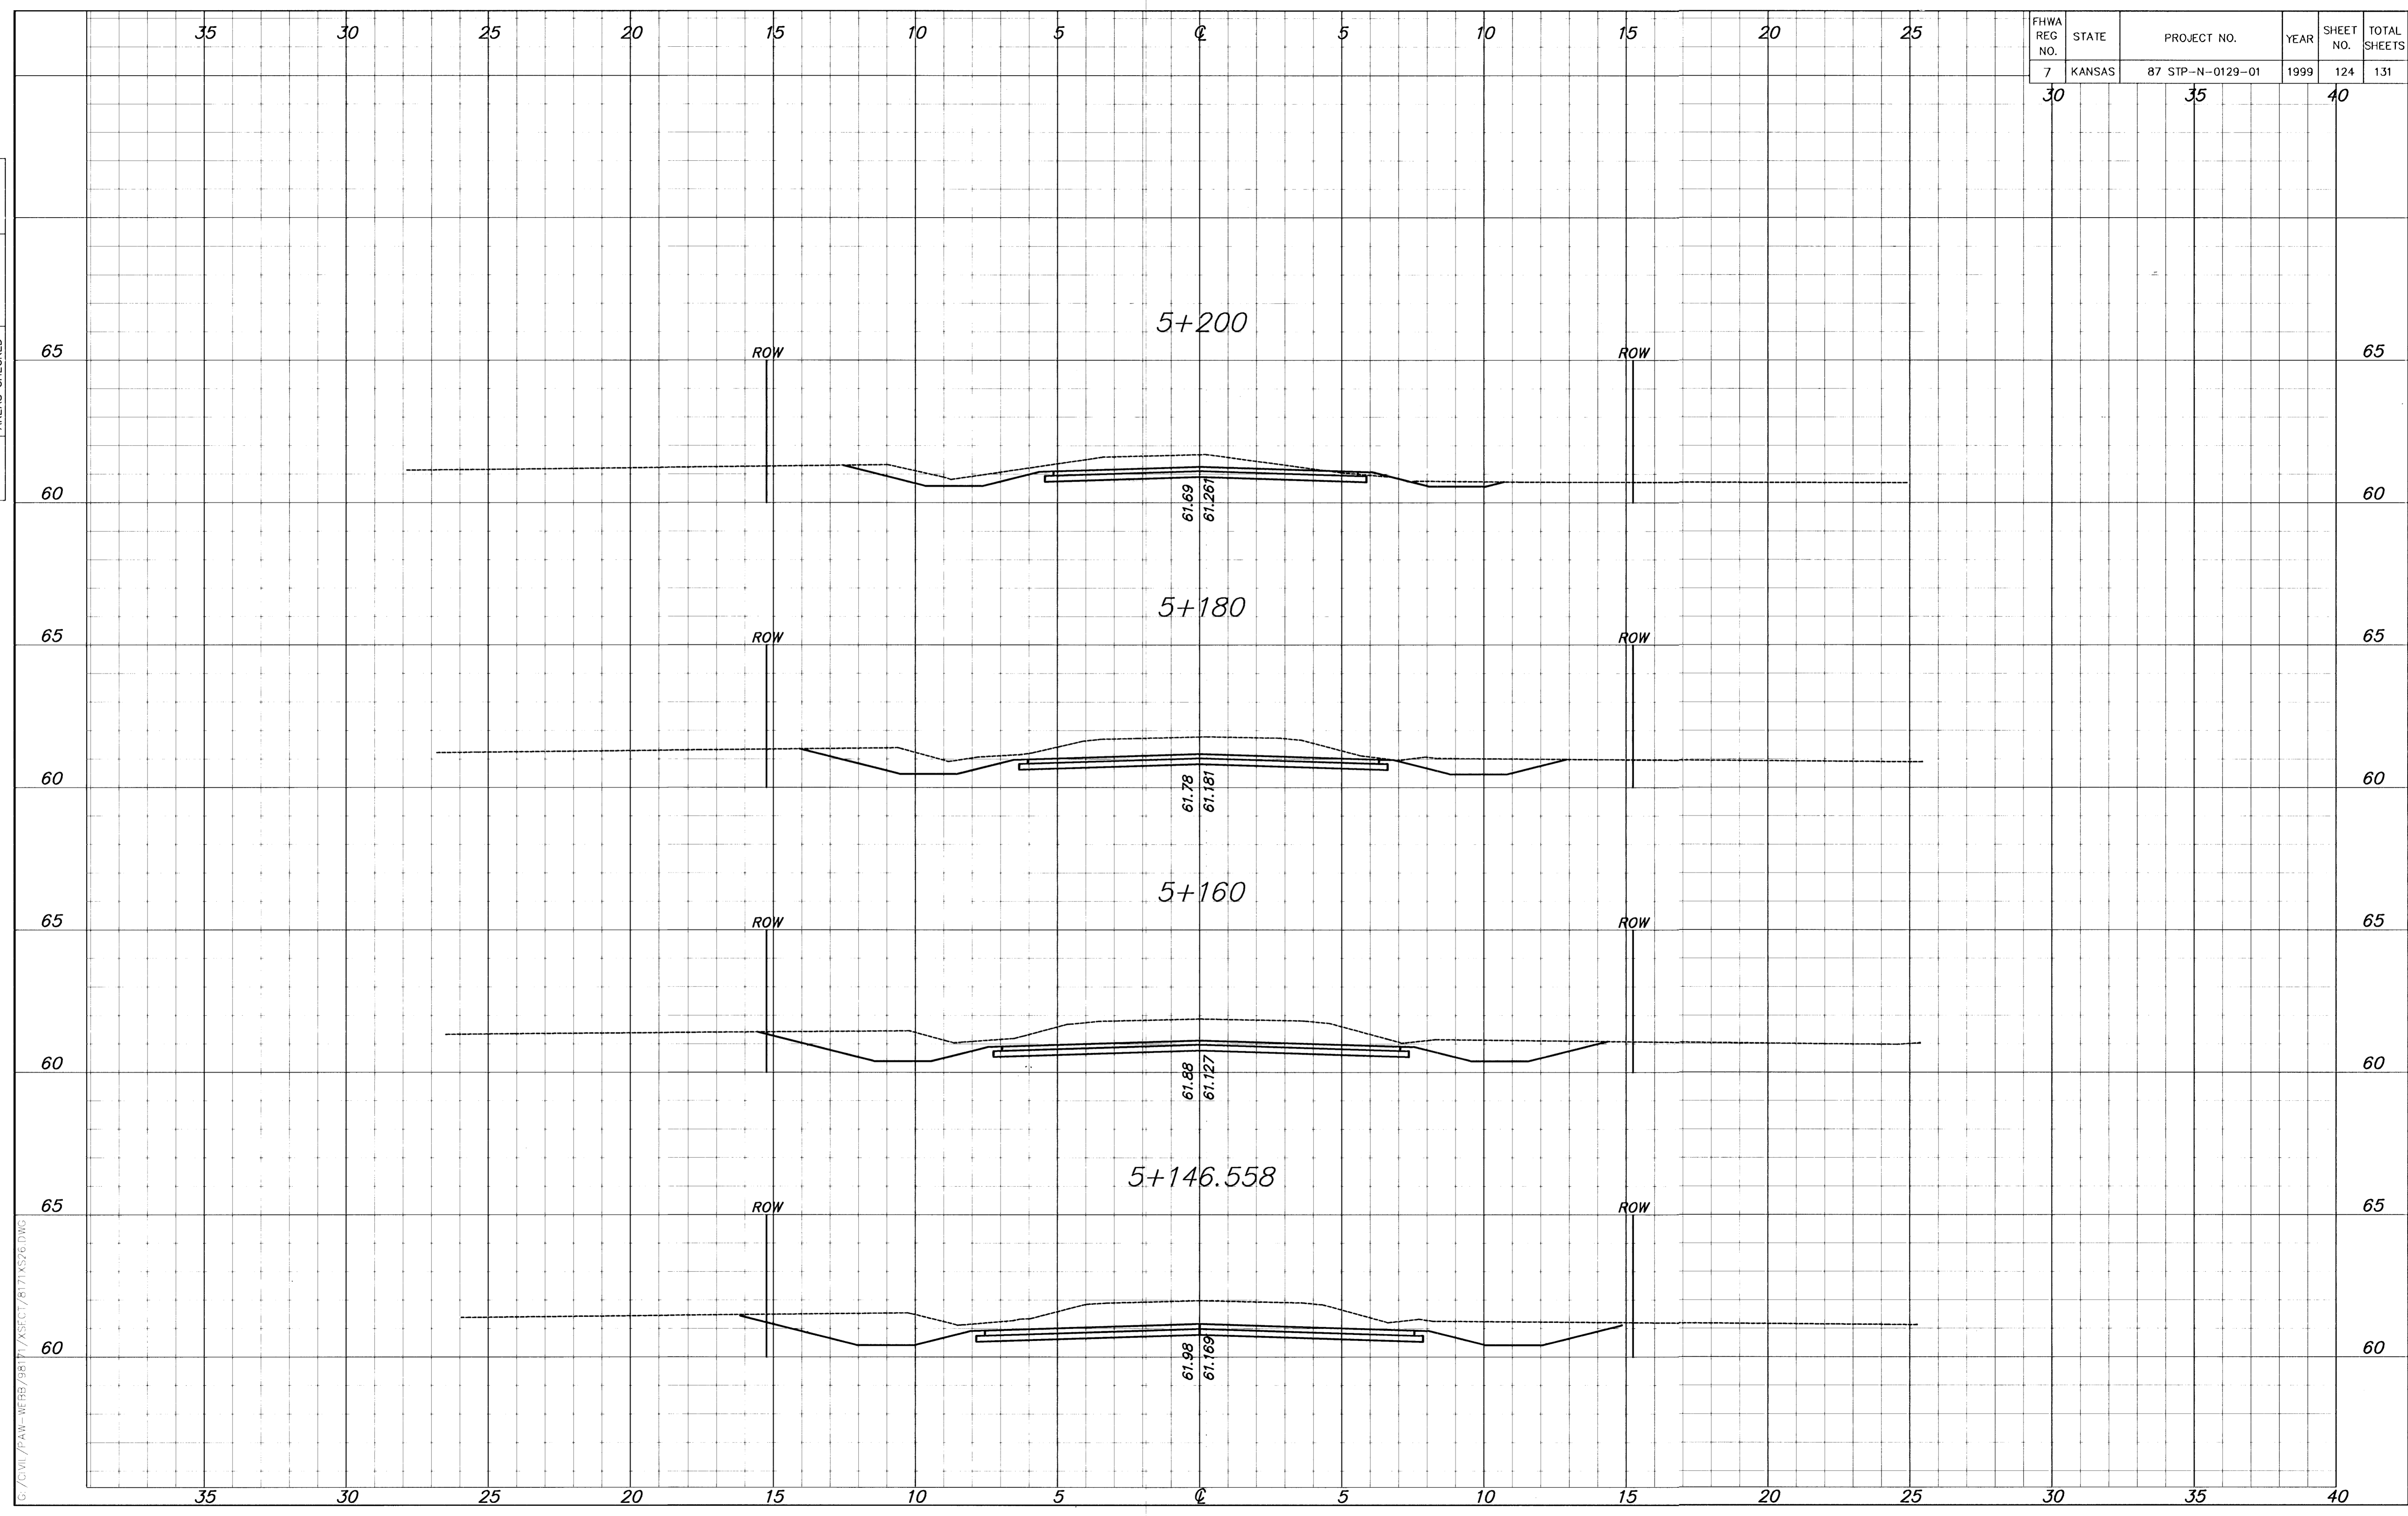

G:\CIVIL\PAW-WEBB\98171\SECT\8171\K526.DWG Tue Jul 18 13:38:34 2000

G:\CIVIL\PAW-WEBB\98171\SECT\8171\K526.DWG