


G:\CIVIL\PAW-WEBB\98171\XSECT\817XS33.DWG Tue Jul 18 14:00:07 2000

FINAL SURVEY	PLOTTED AREAS	CHECKED	BY	DATE

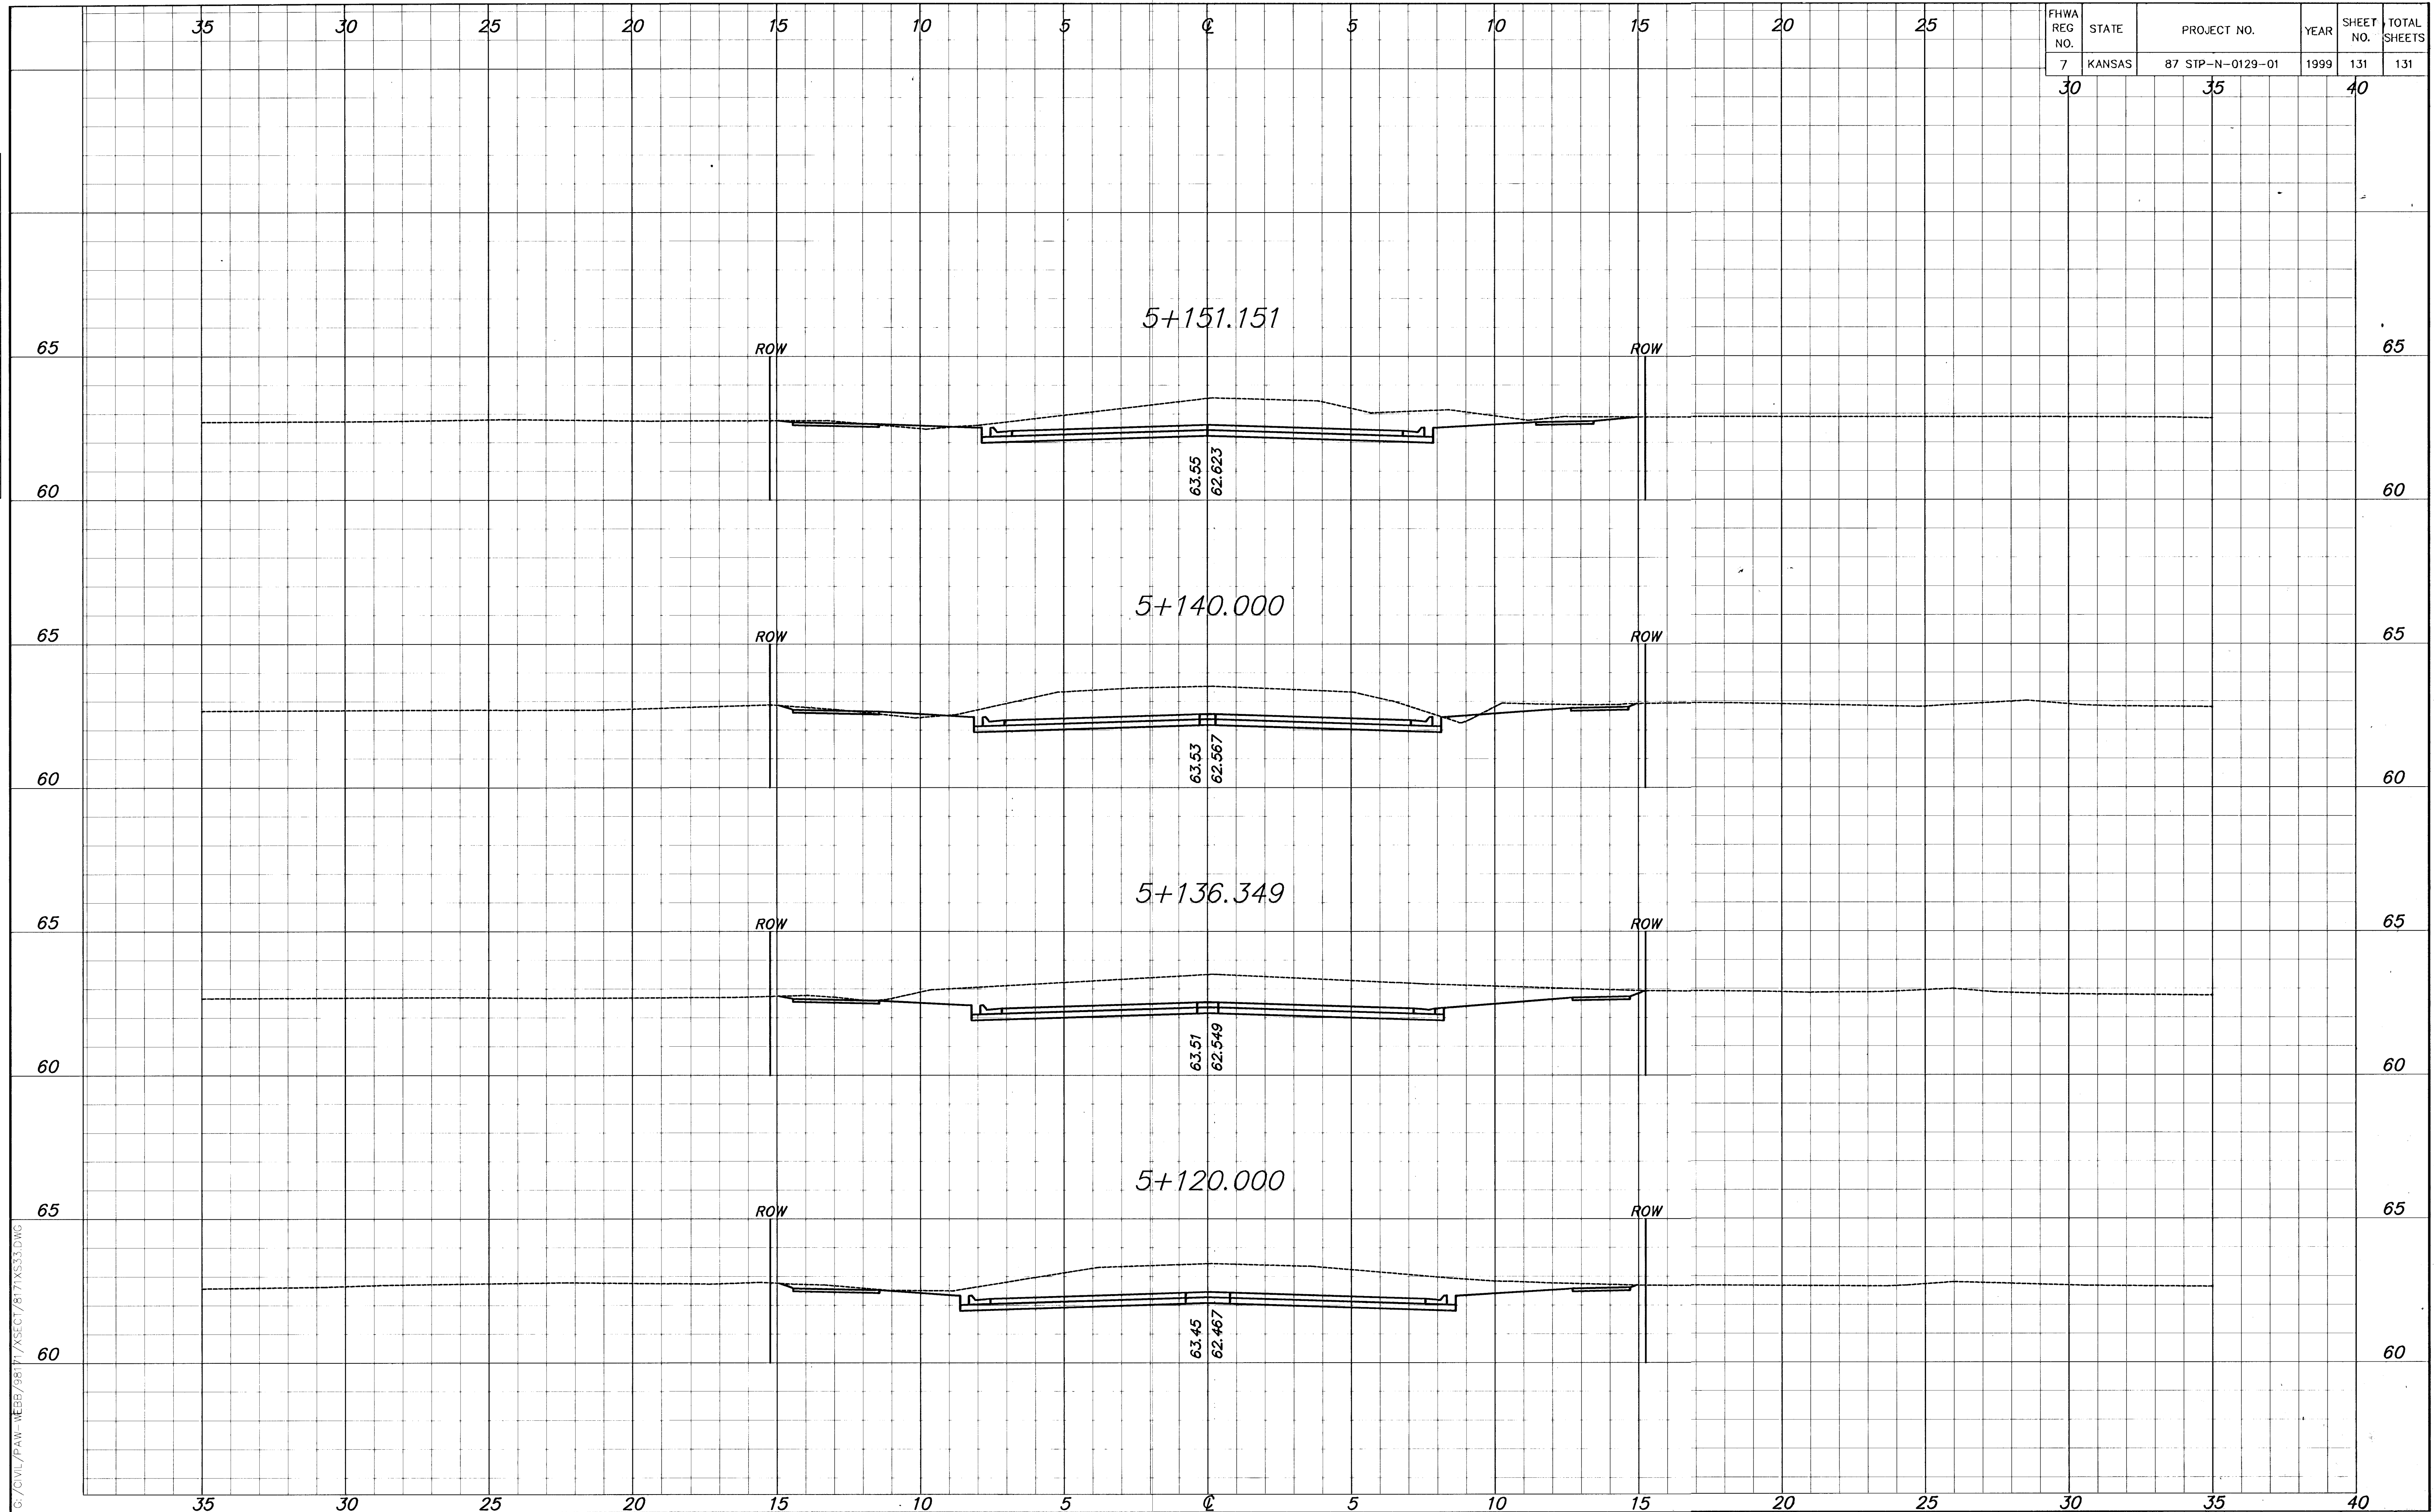

FHWA REG NO.	STATE	PROJECT NO.	YEAR	SHEET NO.	TOTAL SHEETS
7	KANSAS	87 STP-N-0129-01	1999	131	131