



FHWA REGION NO.	STATE	PROJECT NUMBER	FISCAL YEAR	SHEET NUMBER	TOTAL SHEETS
7	KANSAS	87N-0128-01	.	5	118

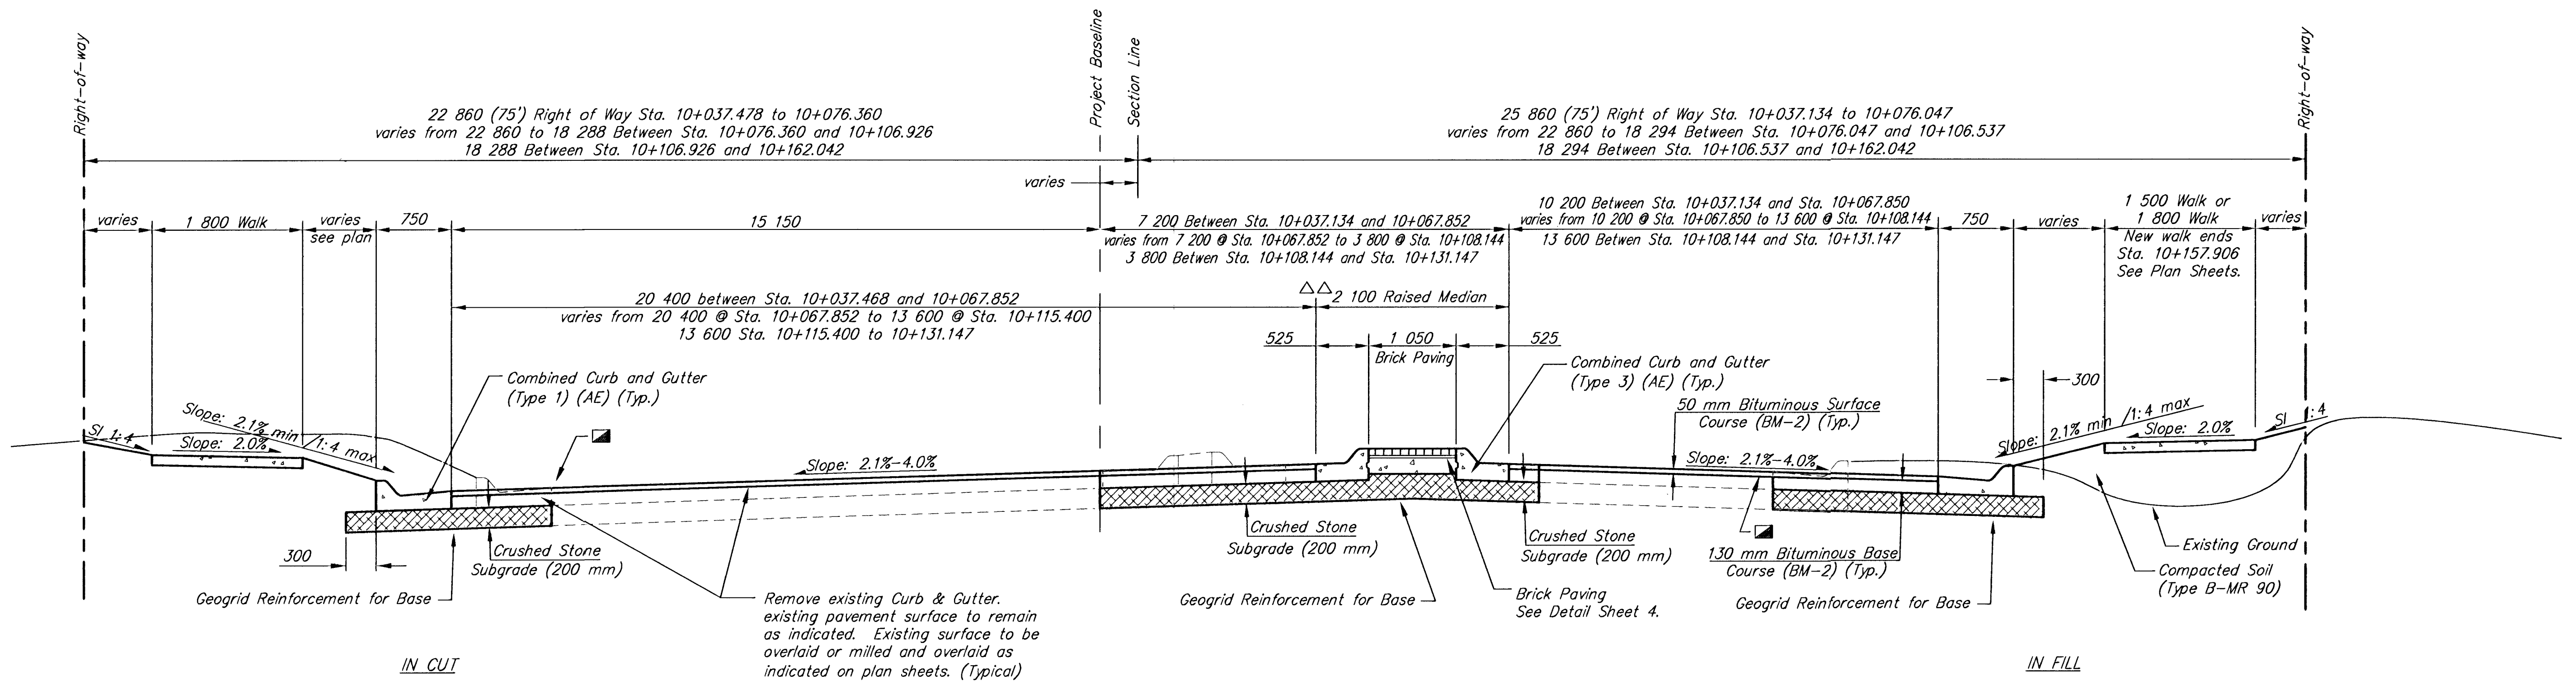

△△ Median Curb ends @ Sta. 10+131.147

TYPICAL SECTION
10+037.134 TO 10+162.042

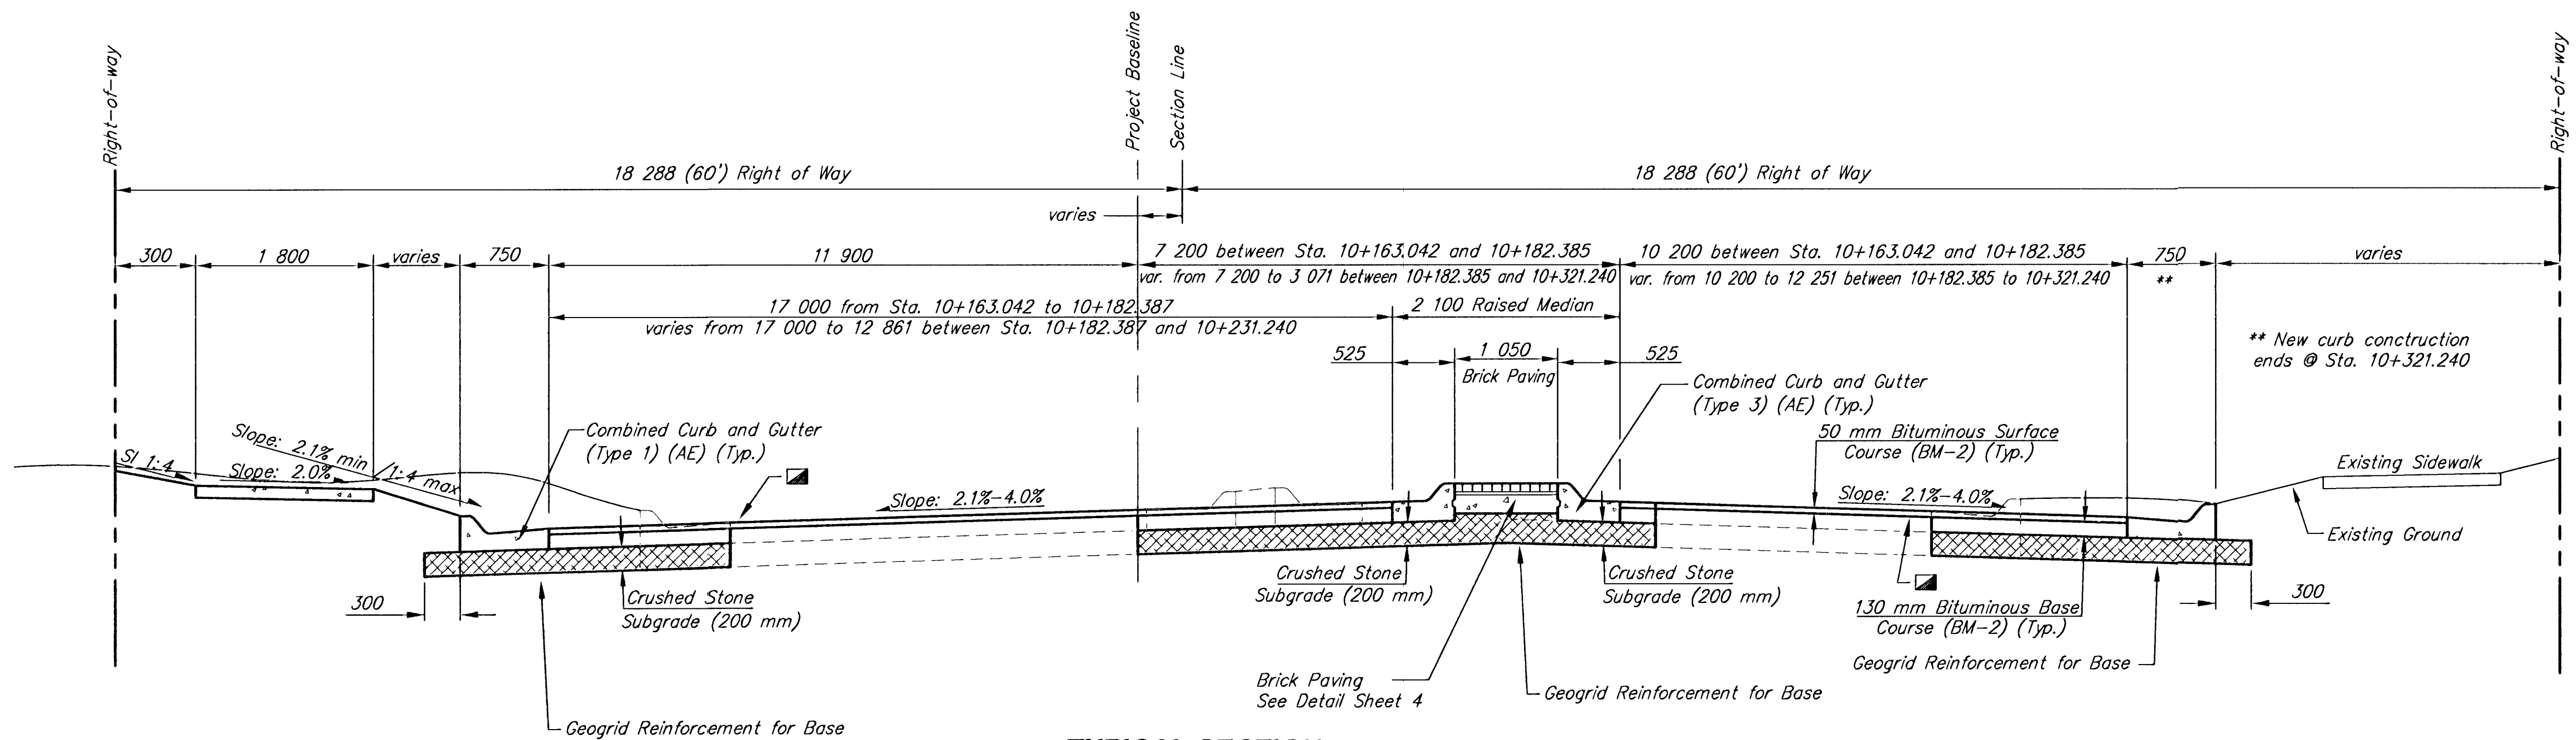

TYPICAL SECTION
10+163.042 TO 10+231.240

CENTRAL AND RIDGE ROAD IMPROVEMENTS					
TYPICAL SECTIONS					
SRB					
924 NORTH MAIN WICHITA, KANSAS 67203 316-264-8008 FAX 316-264-4621 http://www.felst.com/~srb E-Mail: sr@felst.com					
SAVOY, RUGGLES & BOHM, P. A.					
ENGINEERING & SURVEYING					
PROJECT NUMBER 472-76-245-83057-000-000-001					
DRAWN CMB/KWL	DESIGN JRA	REVIEW	DATE Dec. 13, 2000	UTILITY SRB JOB 1218T	REVISION 5 118