



FHWA REGION NO.	STATE	PROJECT NUMBER	FISCAL YEAR	SHEET NUMBER	TOTAL SHEETS
7	KANSAS	87N-0128-01		7	118

BY	DATE
REFERENCES NOTED	
REFERENCES CHECKED	

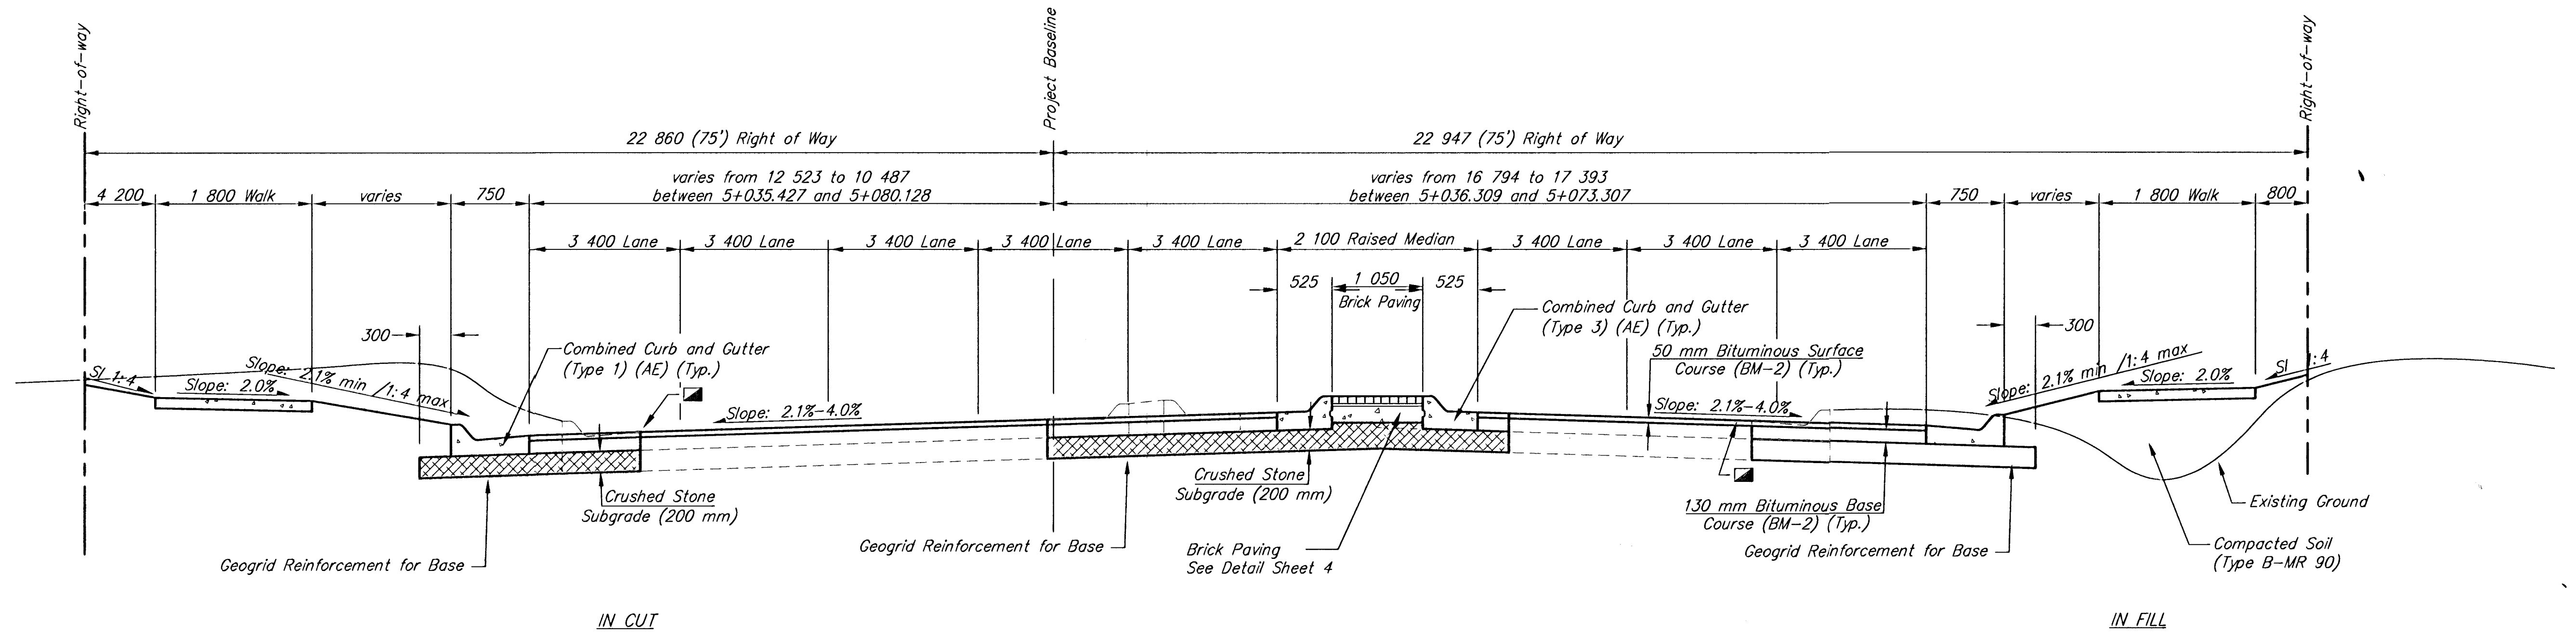

**TYPICAL SECTION
5+035.427 TO 5+069.907**

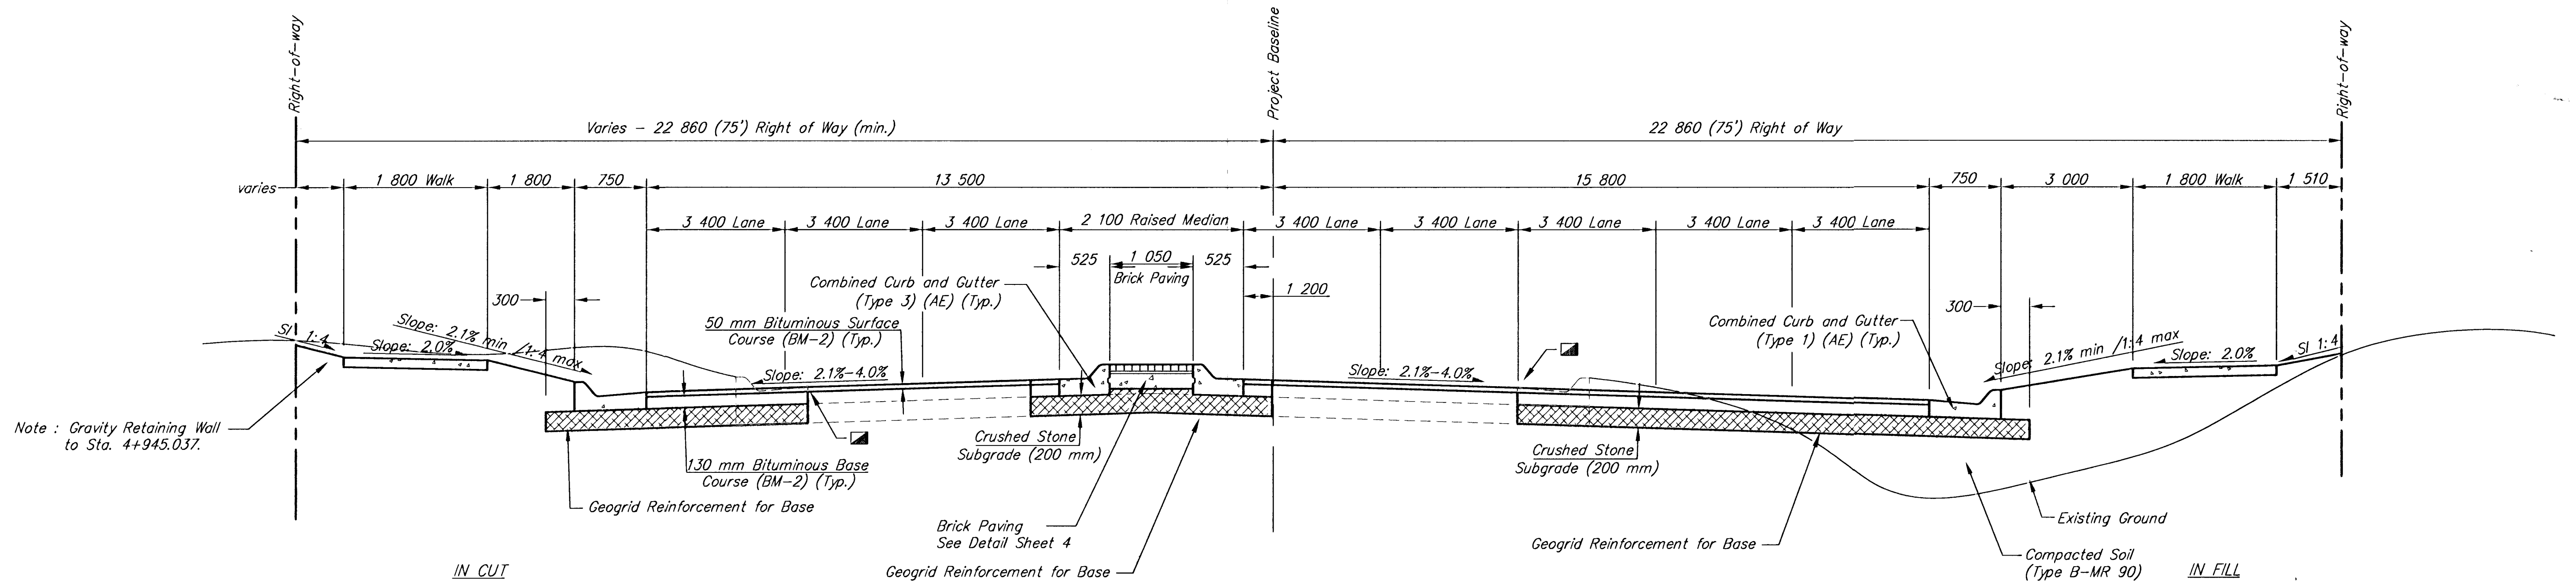

**TYPICAL SECTION
4+943.902 TO 4+959.392**

CENTRAL AND RIDGE ROAD IMPROVEMENTS TYPICAL SECTIONS					
SRB 324 NORTH MAIN 316-264-8008 WICHITA, KANSAS 67203 FAX 316-264-4821 http://www.felst.com/~srb E-Mail: sr@felst.com					
SAVOY, RUGGLES & BOHM, P.A. ENGINEERING & SURVEYING					
PROJECT NUMBER 472-76-245-83057-000-000-001					
DRAWN CMB/KWL	DESIGN JRA	REVIEW	DATE Dec. 13, 2000	UTILITY SRB JOB 1218T	7 118