



FHWA REGION NO.	STATE	PROJECT NUMBER	FISCAL YEAR	SHEET NUMBER	TOTAL SHEETS
7	KANSAS	87N-0128-01		8	118

All existing pavement adjacent to new pavement surface where the old pavement is to be overlaid with 50mm Bituminous Surface may be milled per Detail, Sheet 8. Typical at all locations described above.

The bid item for this milling is lineal meters "Edge Milling (2M)".

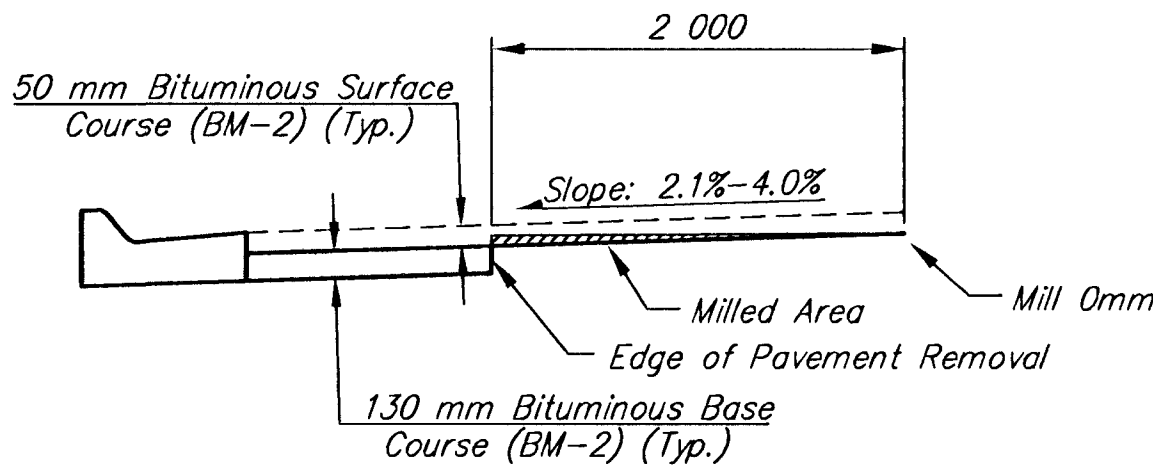

EDGE MILLING DETAIL TYPICAL FOR PROJECT

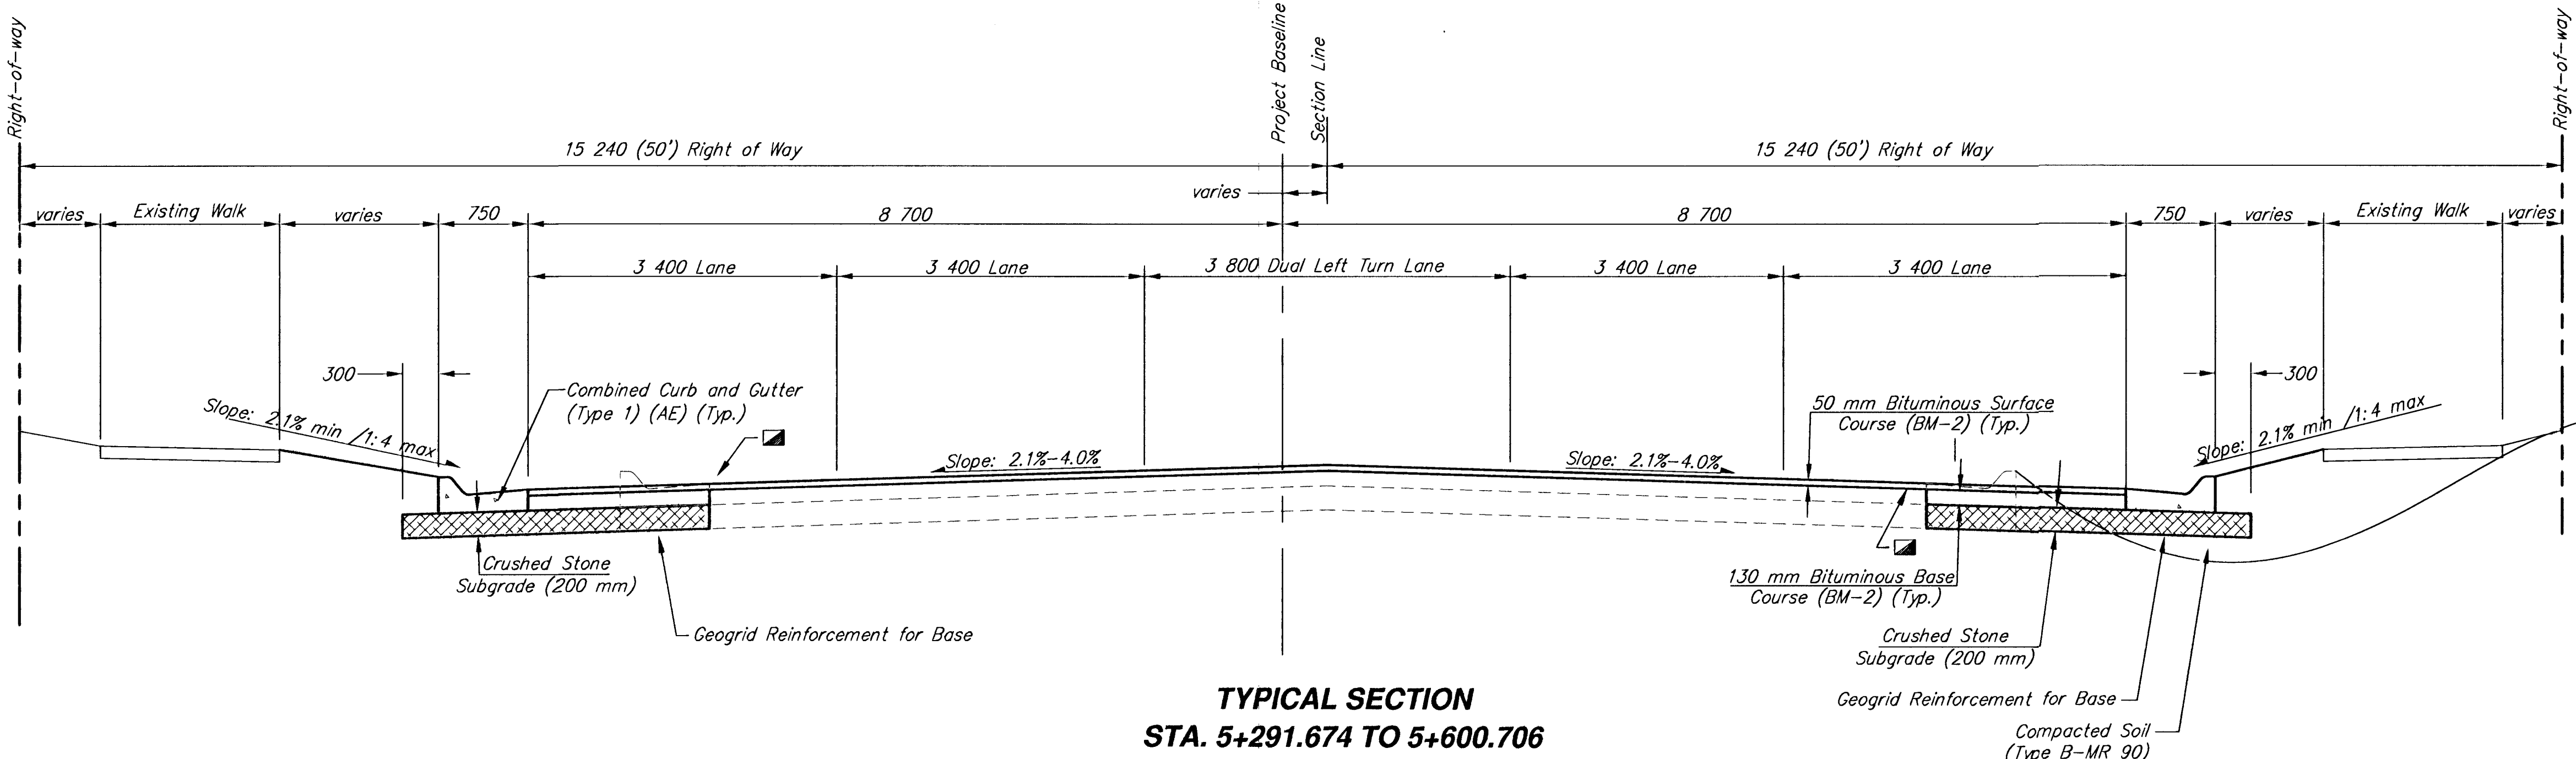

TYPICAL SECTION STA. 5+291.674 TO 5+600.706

CENTRAL AND RIDGE ROAD IMPROVEMENTS

TYPICAL SECTIONS

SRB

324 NORTH MAIN
WICHITA, KANSAS 67203
http://www.felst.com/~srb

316-254-8008
FAX 264-4621
E-Mail: srbs@felst.com

SAVOY, RUGGLES & BOHM, P. A.

ENGINEERING & SURVEYING

PROJECT NUMBER

472-76-245-83057-000-000-001

DESIGN

DATE

REVIEW

DATE

UTILITY

SRB JOB

CMB/KWL

JRA

Dec. 13, 2000

1218T

8

118