
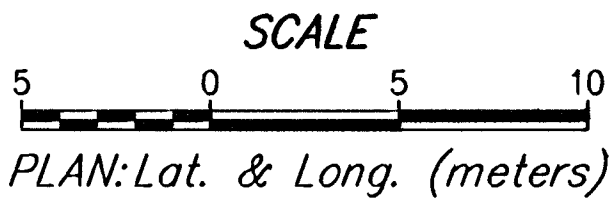


|                    |      |
|--------------------|------|
| BY                 | DATE |
| REFERENCES NOTED   |      |
| REFERENCES CHECKED |      |

| FHWA REGION NO. | STATE  | PROJECT NUMBER | FISCAL YEAR | SHEET NUMBER | TOTAL SHEETS |
|-----------------|--------|----------------|-------------|--------------|--------------|
| 7               | KANSAS | 87N-0128-01    |             | 11           | 118          |

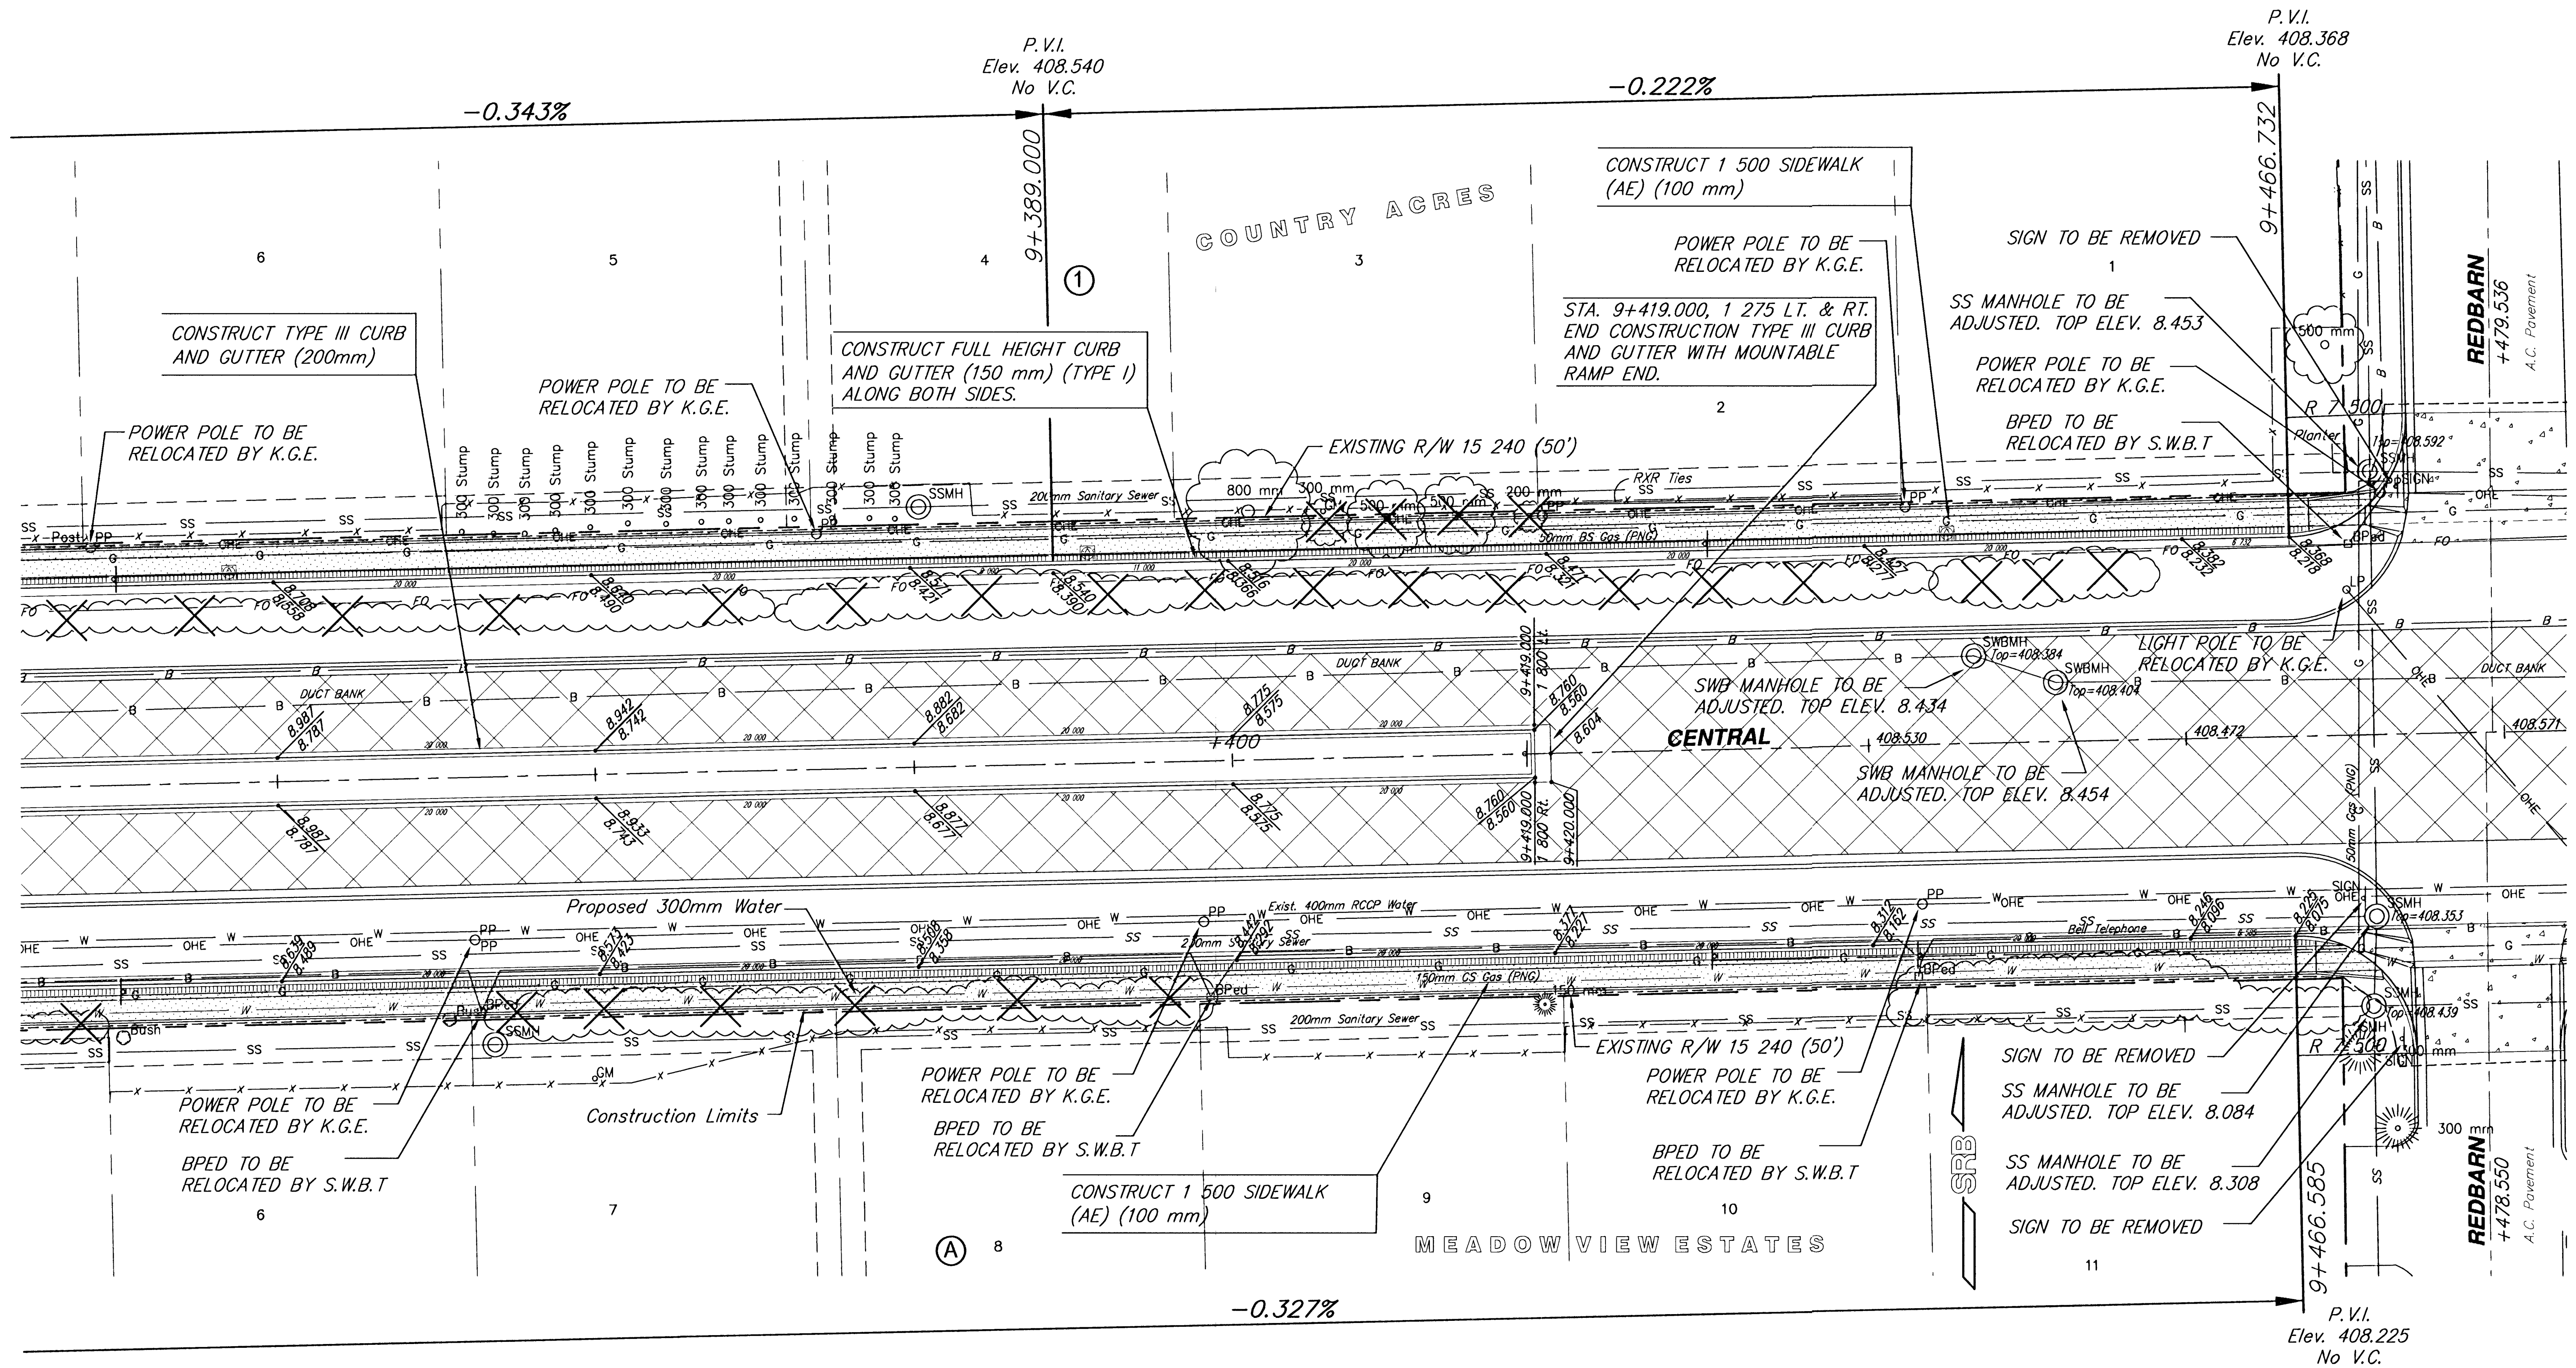

|                                                       |                   |   |                       |                                                        |           |
|-------------------------------------------------------|-------------------|---|-----------------------|--------------------------------------------------------|-----------|
| <b>CENTRAL AVE.</b>                                   |                   |   |                       |                                                        |           |
| <b>STATION 9+325 TO STATION 9+475</b>                 |                   |   |                       |                                                        |           |
| <b>SRB</b>                                            |                   | 924 NORTH MAIN<br>WICHITA, KANSAS 67203<br><a href="http://www.felst.com/~srb">http://www.felst.com/~srb</a> |                       | 316-264-8008<br>FAX 264-4821<br>E-Mail: srbs@felst.com |           |
| <b>SAVOY, RUGGLES &amp; BOHM, P. A.</b>               |                   |   |                       |                                                        |           |
| <b>ENGINEERING &amp; SURVEYING</b>                    |                   |   |                       |                                                        |           |
| PROJECT NUMBER<br><b>472-76-245-83057-000-000-001</b> |                   |   |                       |                                                        |           |
| DRAWN<br>JRA                                          | DESIGN<br>CMB/KWL | REVIEW   | DATE<br>Dec. 13, 2000 | UTILITY<br>SRB JOB<br>1218T                            | 11<br>118 |