
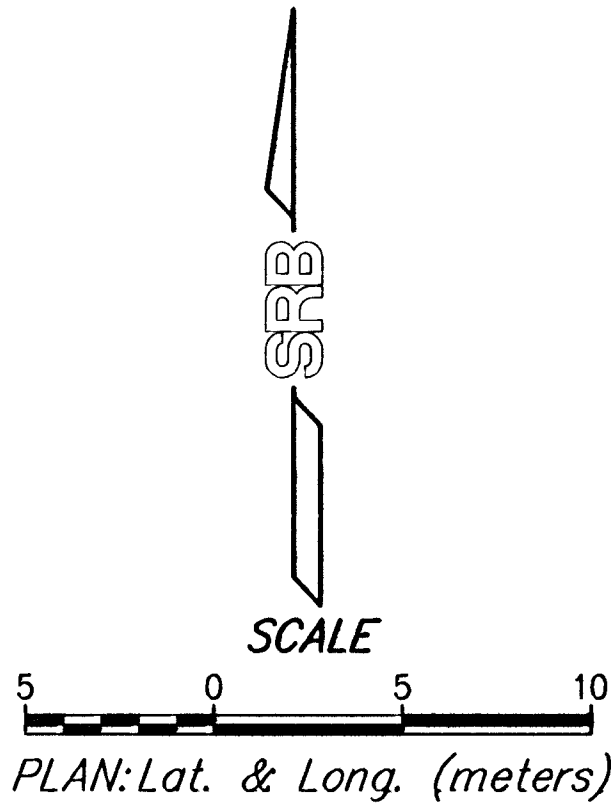


DATE	
BY	
REFERENCES NOTED	
REFERENCES CHECKED	

FHWA REGION NO.	STATE	PROJECT NUMBER	FISCAL YEAR	SHEET NUMBER	TOTAL SHEETS
7	KANSAS	87N-0128-01		19	118

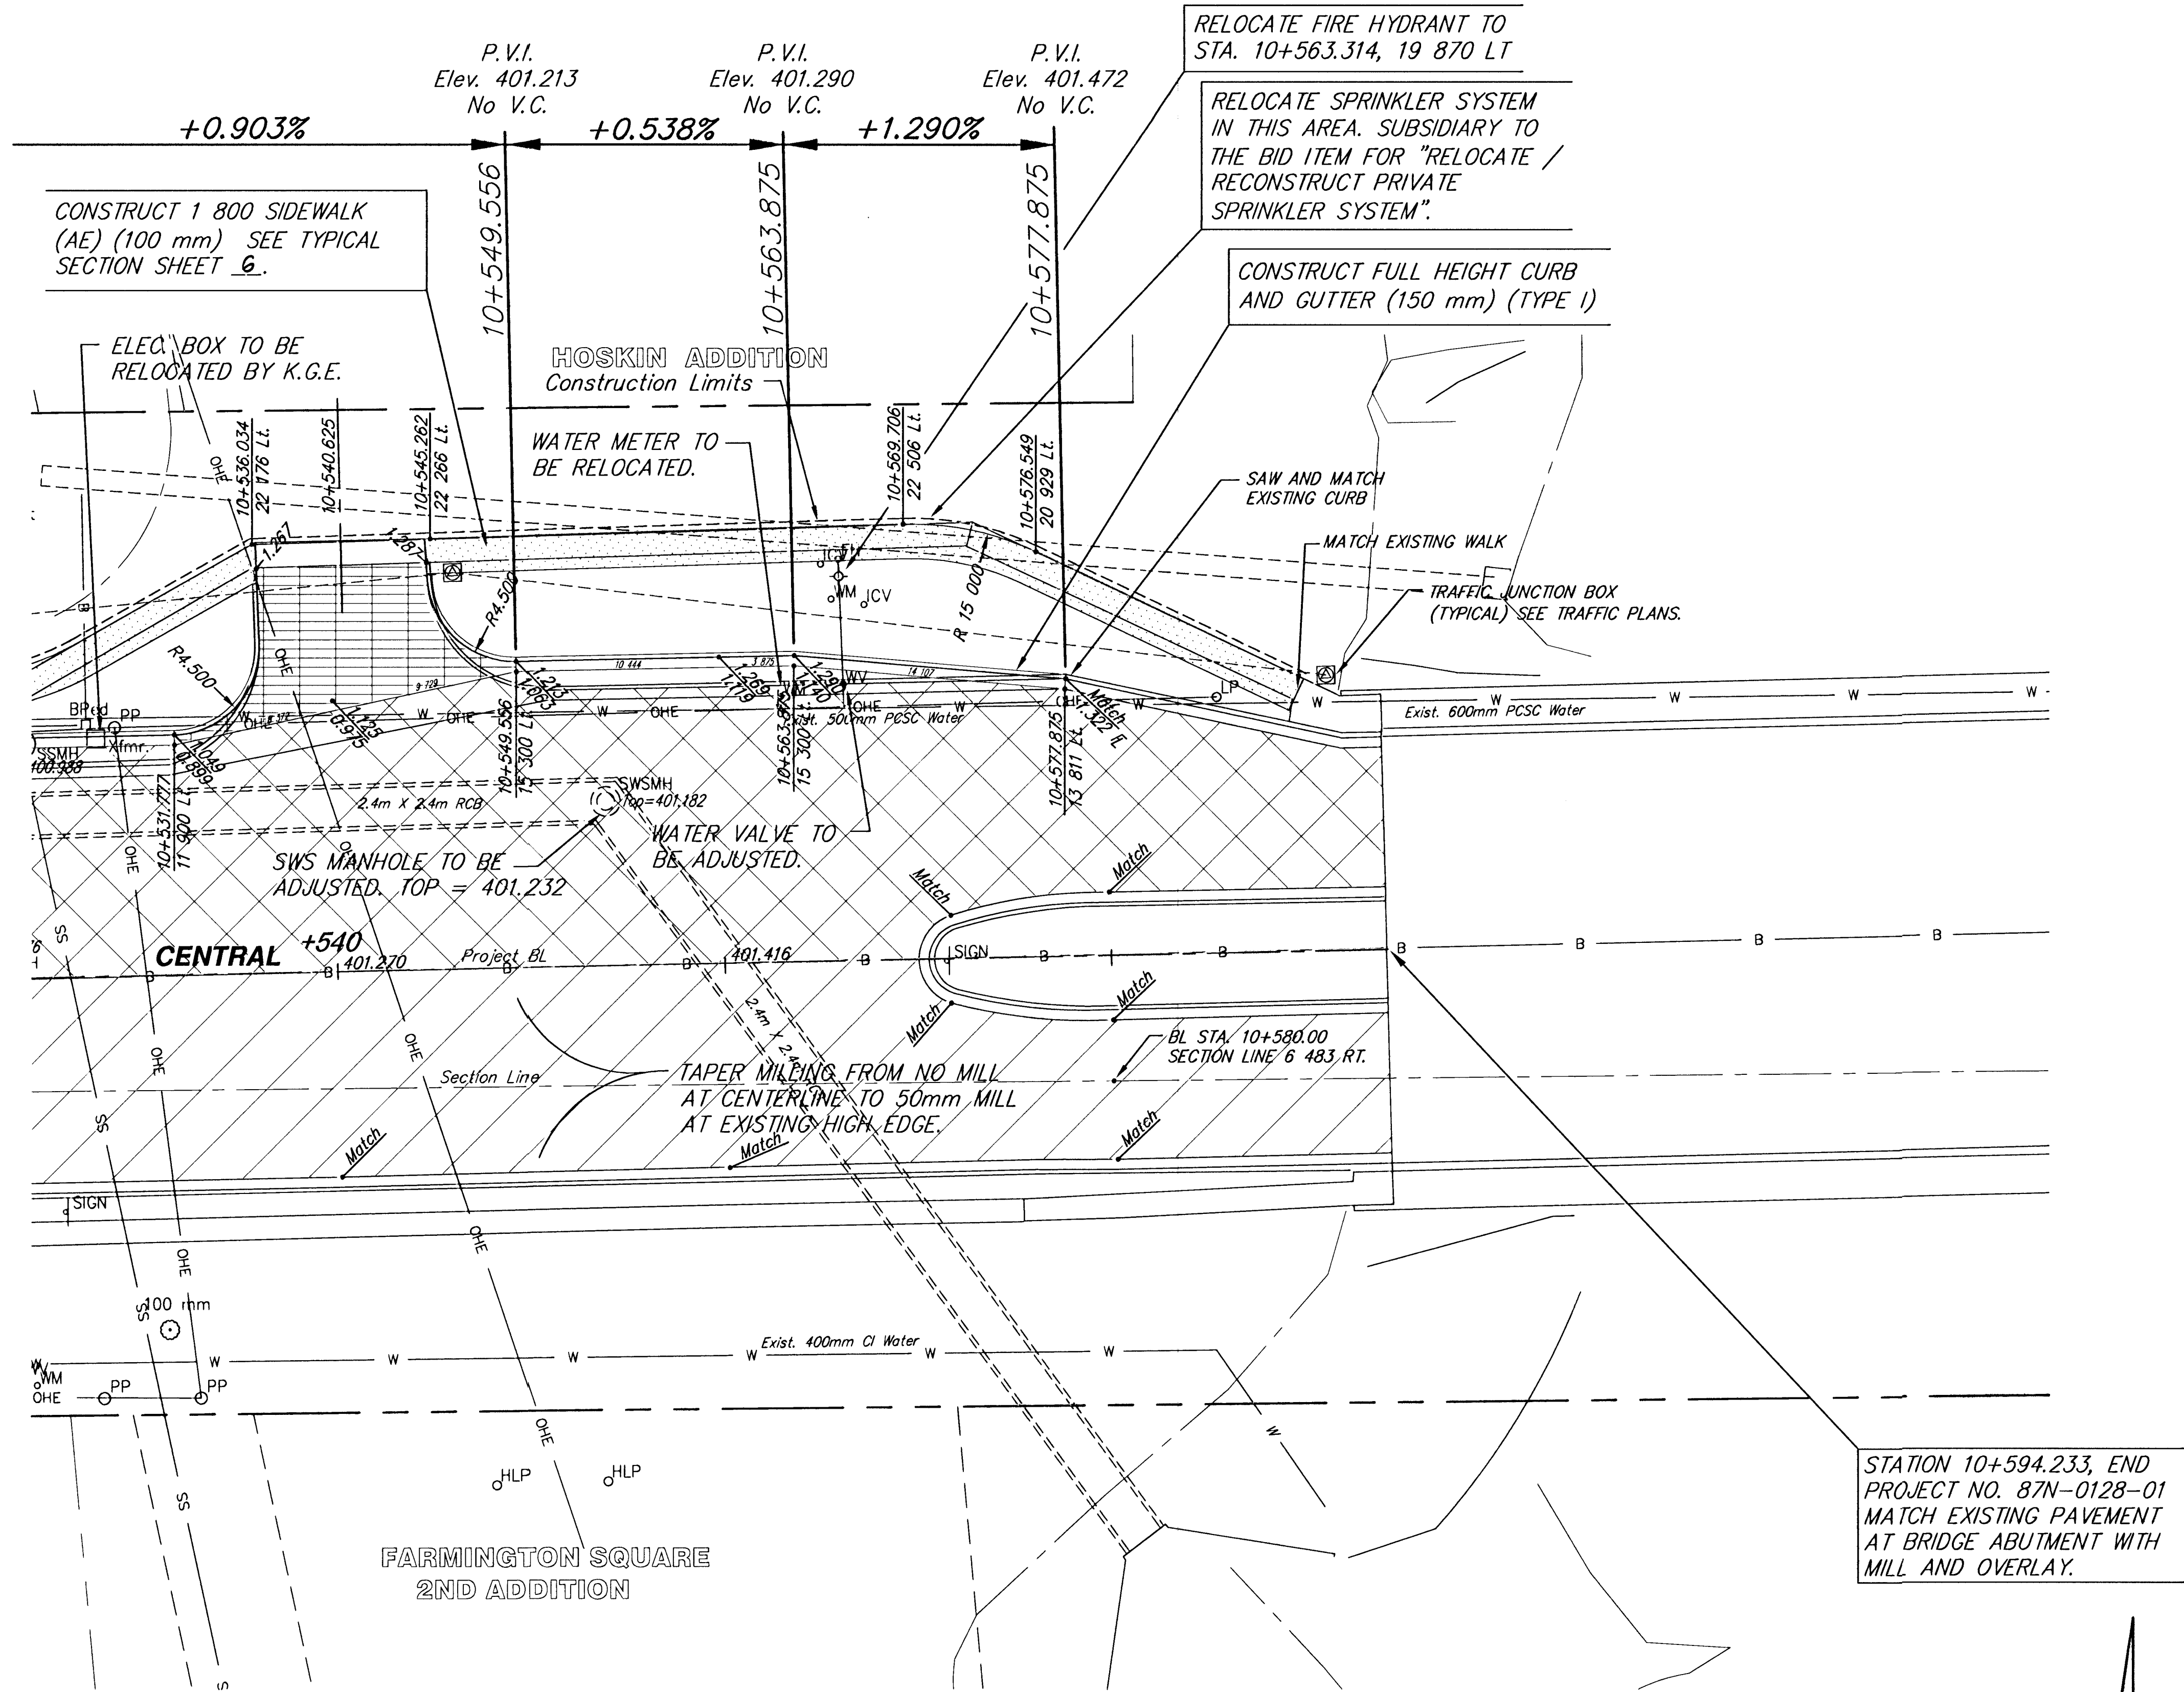

CENTRAL AVE. STATION 10+525 TO STATION 10+600					
SRB		924 NORTH MAIN WICHITA, KANSAS 67203 http://www.feist.com/~srb		316-254-3008 FAX 254-4821 E-Mail: srb@feist.com	
SAVOY, RUGGLES & BOHM, P.A. ENGINEERING & SURVEYING					
PROJECT NUMBER 472-76-245-83057-000-000-001					
DRAWN JRA	DESIGN CMB/KWL	REVIEW	DATE Dec. 13, 2000	UTILITY SRB JOB	1218T
19					118