
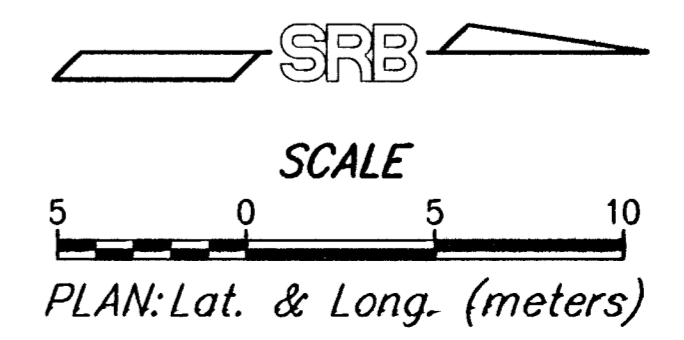


| FHWA REGION NO. | STATE | PROJECT NUMBER | FISCAL YEAR | SHEET NUMBER | TOTAL SHEETS |
|-----------------|--------|----------------|-------------|--------------|--------------|
| 7 | KANSAS | 87N-0128-01 | | 22 | 118 |

| BY | DATE |
|----|------|
| | |
| | |
| | |

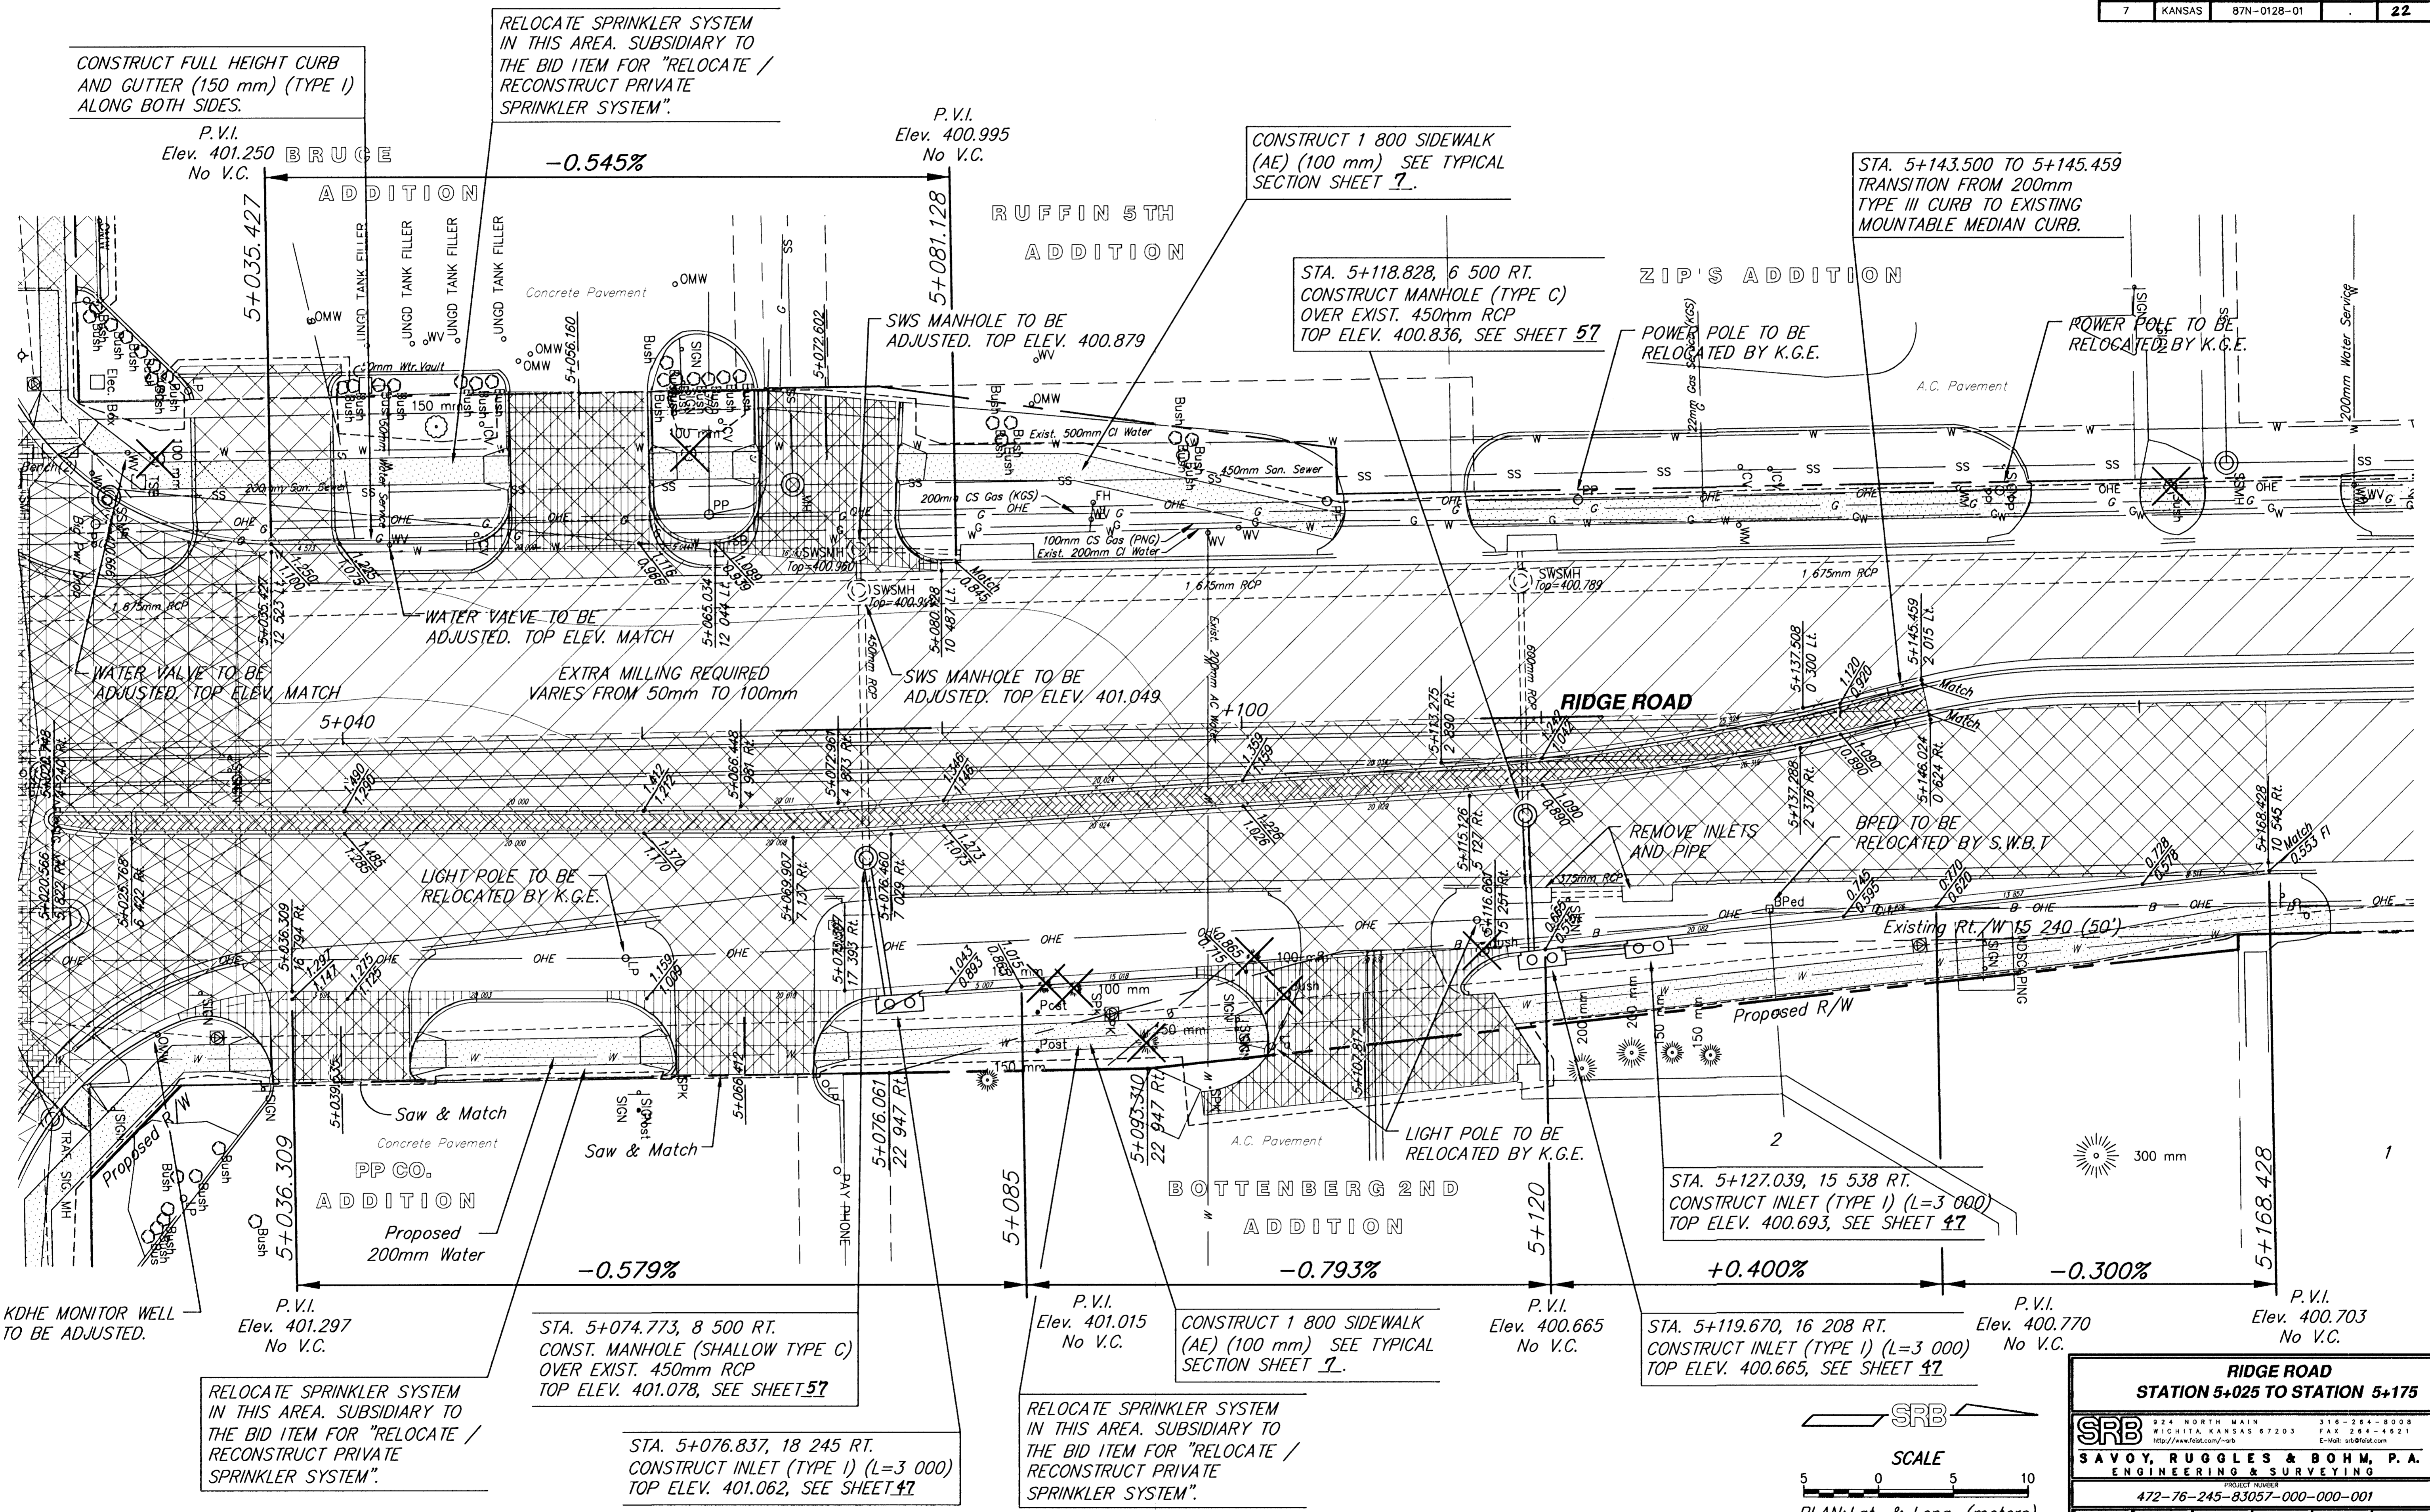

RIDGE ROAD
STATION 5+025 TO STATION 5+175

| | | |
|---|-------------------|---|
| | | 316-264-8008 WICHITA, KANSAS 67203 FAX 264-4621 E-Mail: srbs@felst.com |
| SAVOY, RUGGLES & BOHM, P.A. ENGINEERING & SURVEYING | | |
| PROJECT NUMBER 472-76-245-83057-000-000-001 | | |
| DRAWN JRA | DESIGN CMB/KWL | CHECKED DATE Dec. 13, 2000 |
| UTILITY SRB JOB 1218T | | SHEET NO. 22 TOTAL SHEETS 118 |