


FHWA REGION NO.	STATE	PROJECT NUMBER	FISCAL YEAR	SHEET NUMBER	TOTAL SHEETS
7	KANSAS	87N-0128-01		31	118

BY	DATE
REFERENCES NOTED	
REFERENCES CHECKED	

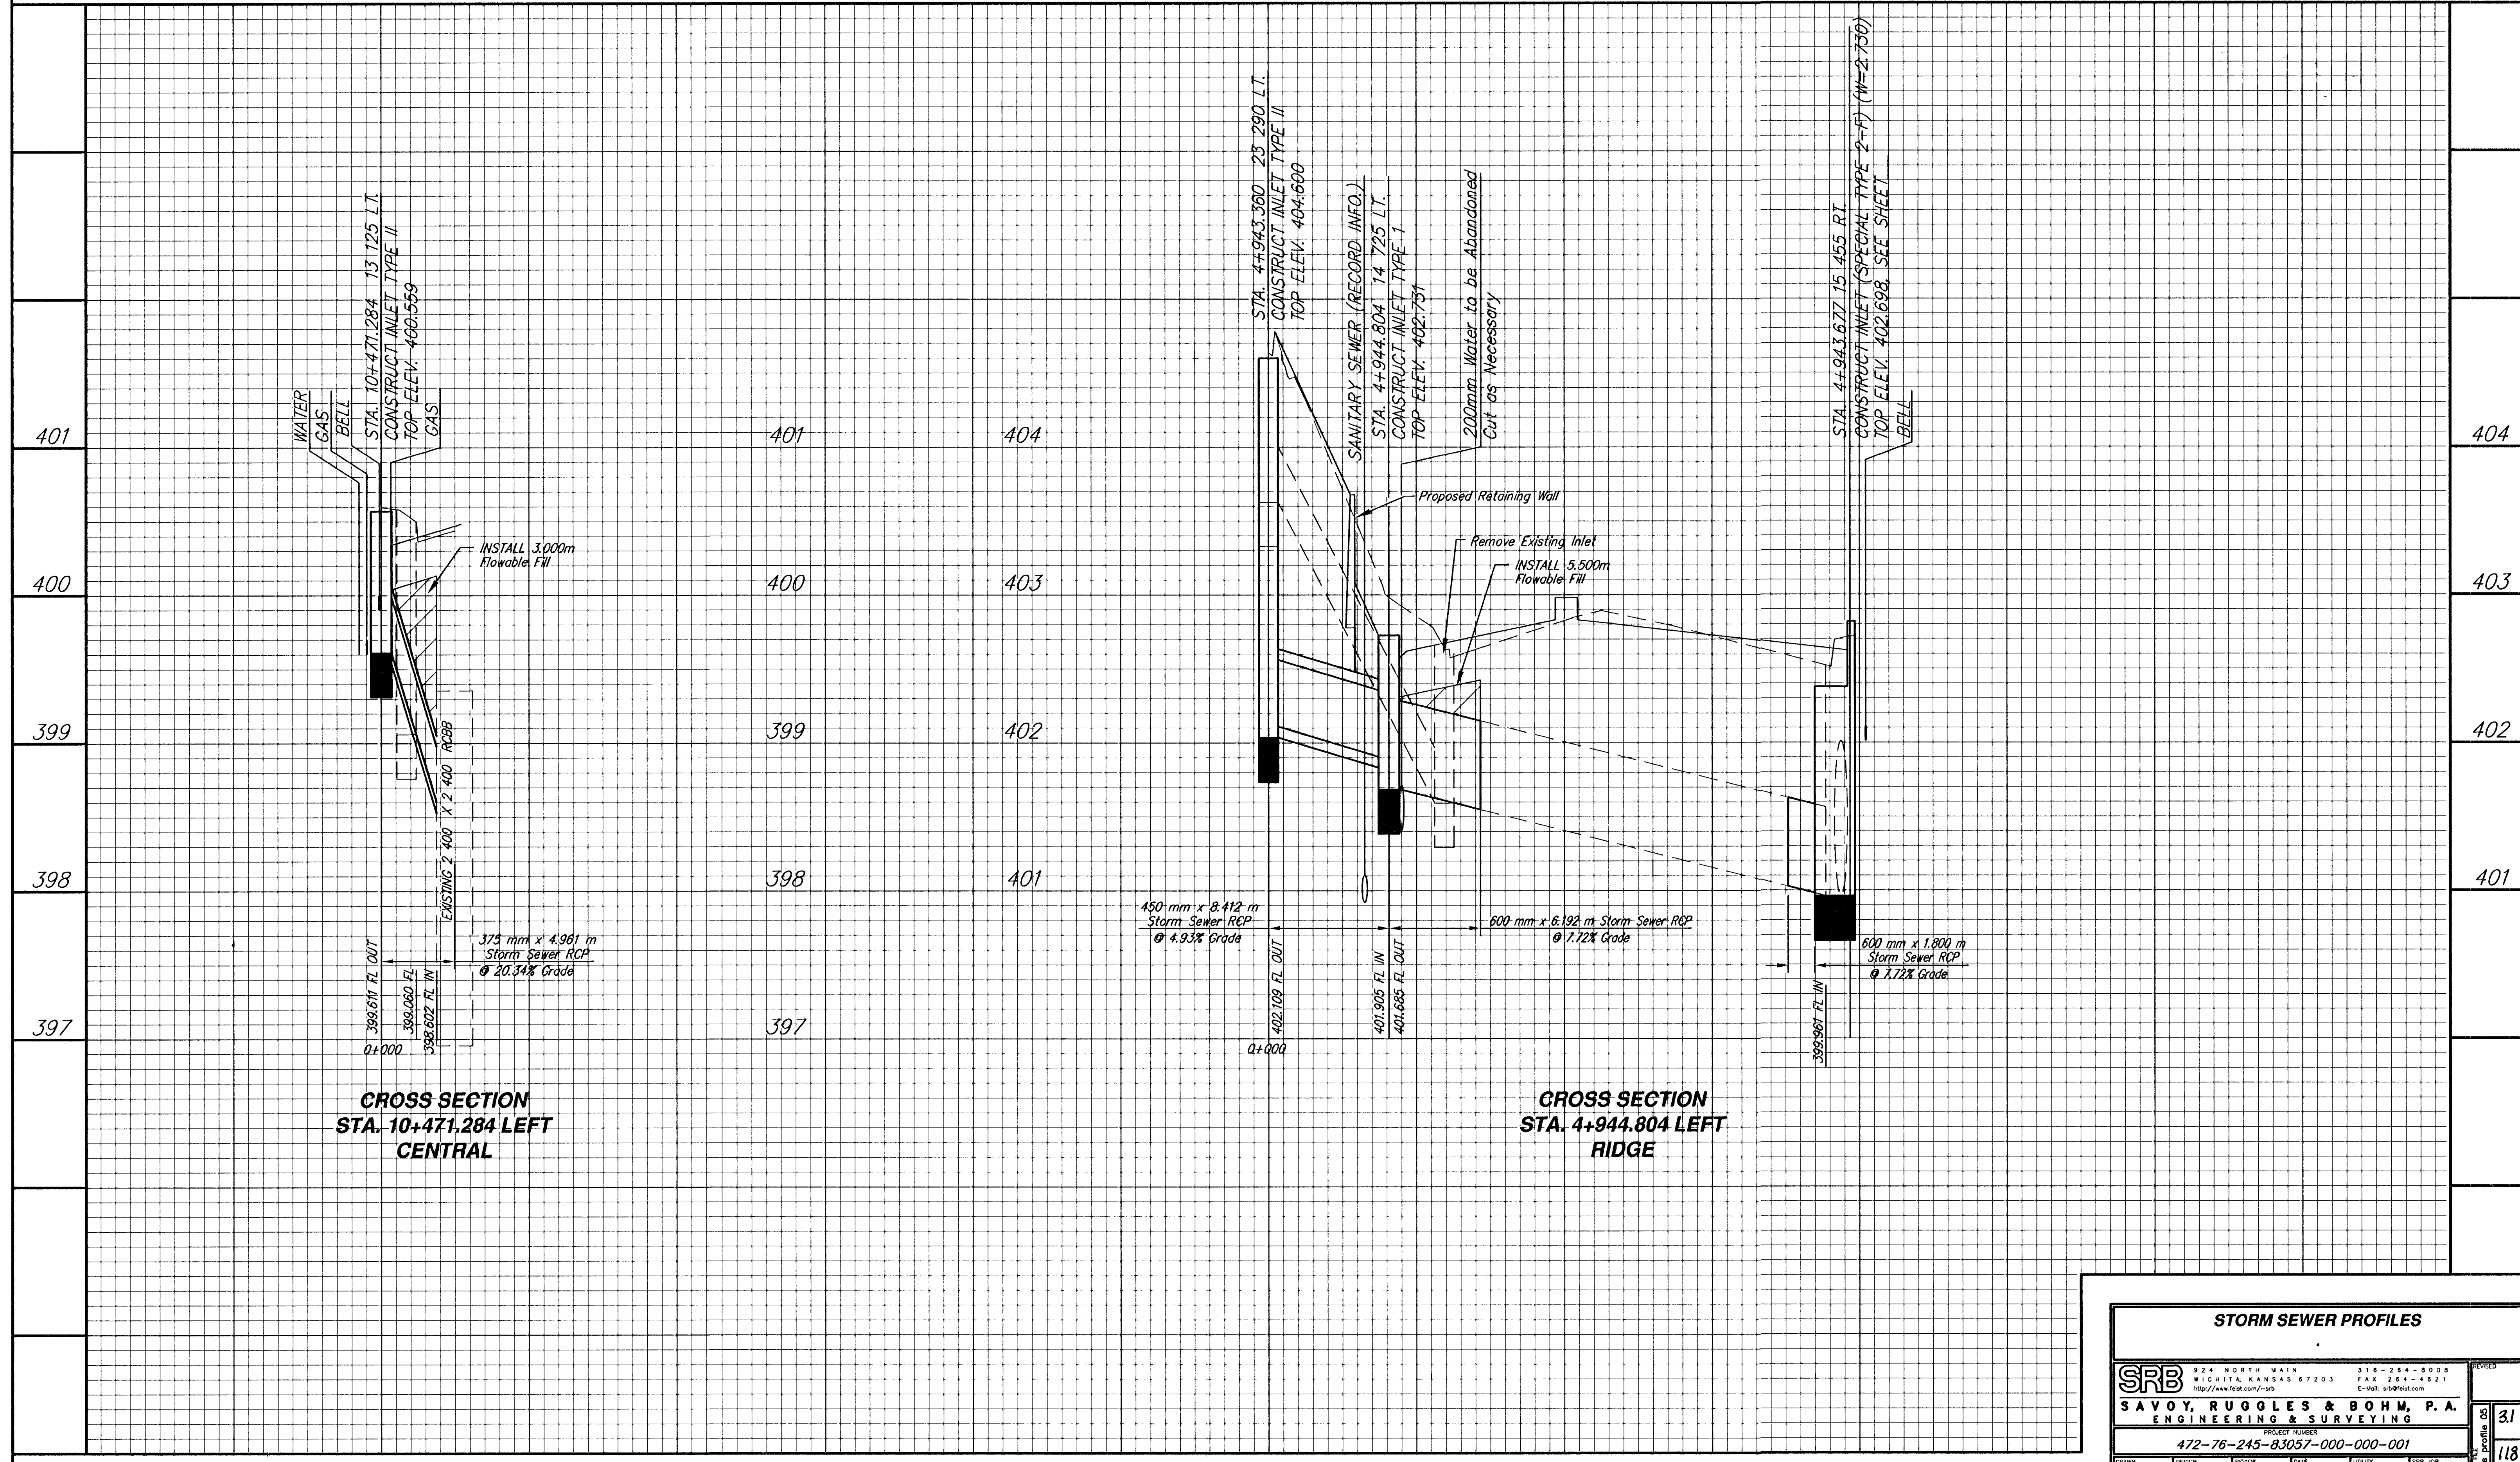

**STORM SEWER PROFILES**

	924 NORTH MAIN WICHITA, KANSAS 67203 http://www.feist.com/~srb	316-264-8008 FAX 316-264-4821 E-Mail: srb@feist.com	REVISED 31 118
	<b>SAVOY, RUGGLES &amp; BOHM, P.A.</b> ENGINEERING & SURVEYING PROJECT NUMBER <b>472-76-245-83057-000-000-001</b>		
DRAWN JRA	DESIGN CMB/KWL	REVIEW DATE Dec. 13, 2000	UTILITY SRB JOB 1218T