


BY	DATE
REFERENCES NOTED	
REFERENCES CHECKED	

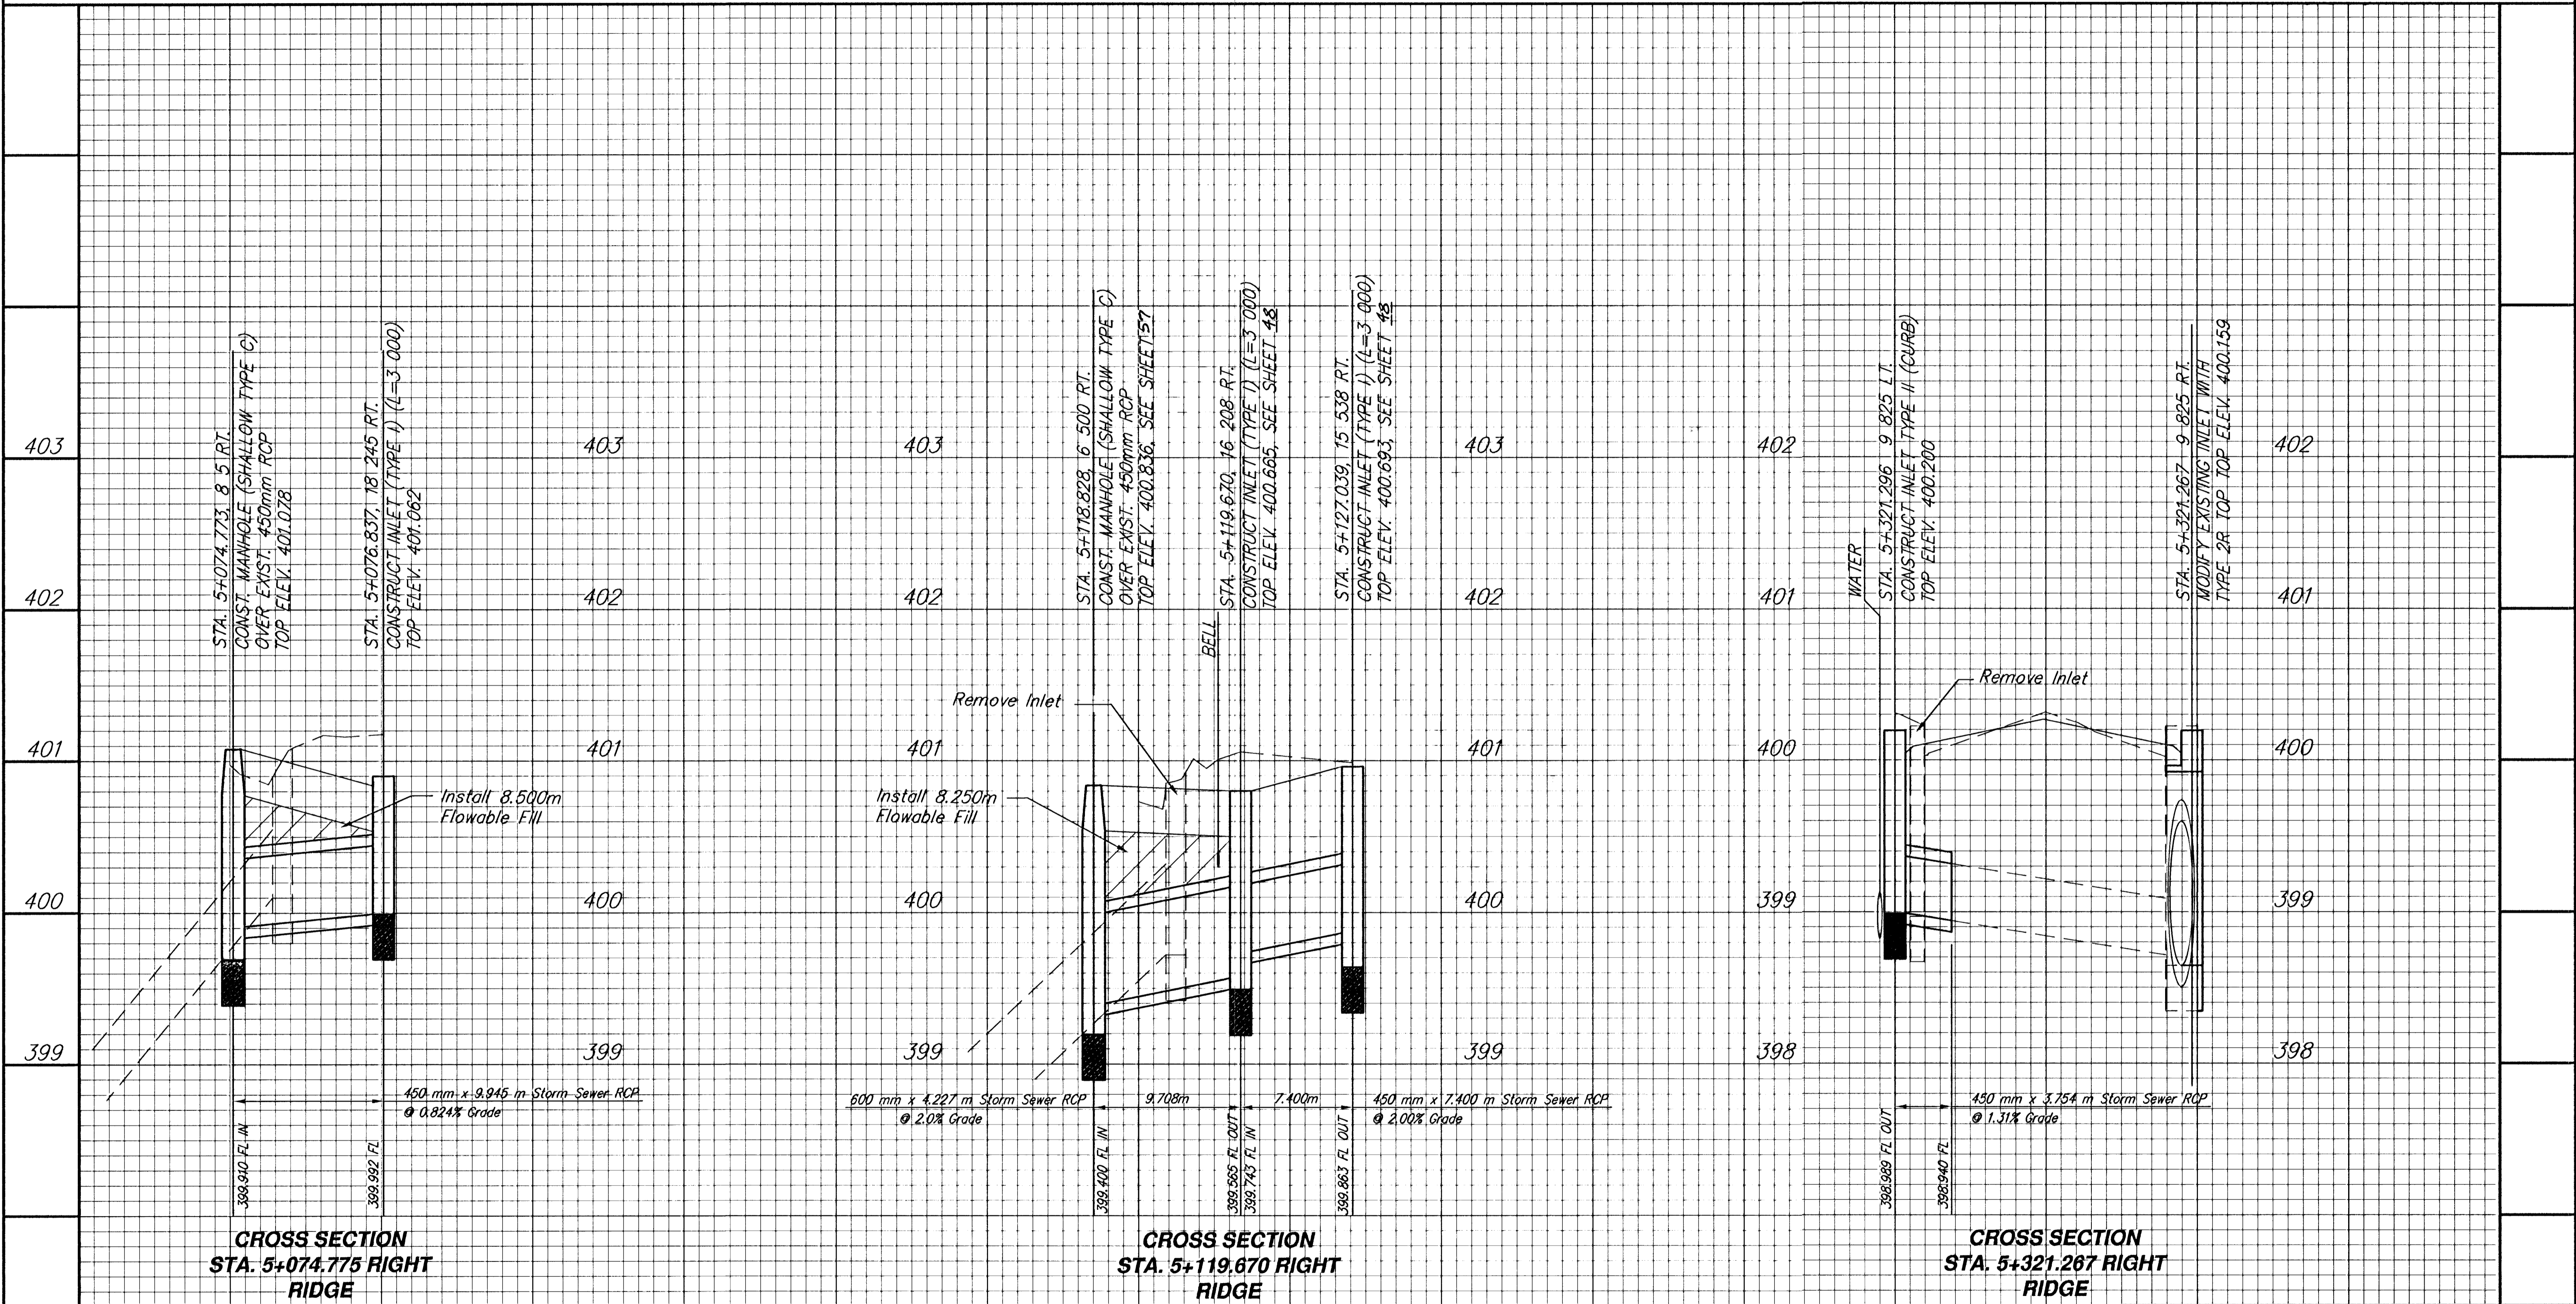

STORM SEWER PROFILES					
	924 NORTH MAIN WICHITA, KANSAS 67203 http://www.felst.com/~srb	316-264-8008 FAX 264-4621 E-Mail: srb@felst.com	DESIGNED JRA	CHECKED CMB/KWL	DATE Dec. 13, 2000
	SAVOY, RUGGLES & BOHM, P.A. ENGINEERING & SURVEYING PROJECT NUMBER 472-76-245-83057-000-000-001			DRAWN JRA	REVIEWED CMB/KWL
SHEET NUMBER 32					TOTAL SHEETS 118