



REFERENCES NOTED	BY	DATE
REFERENCES CHECKED		


FHWA REGION NO.	STATE	PROJECT NUMBER	FISCAL YEAR	SHEET NUMBER	TOTAL SHEETS
7	KANSAS	87N-0128-01	.	35	118

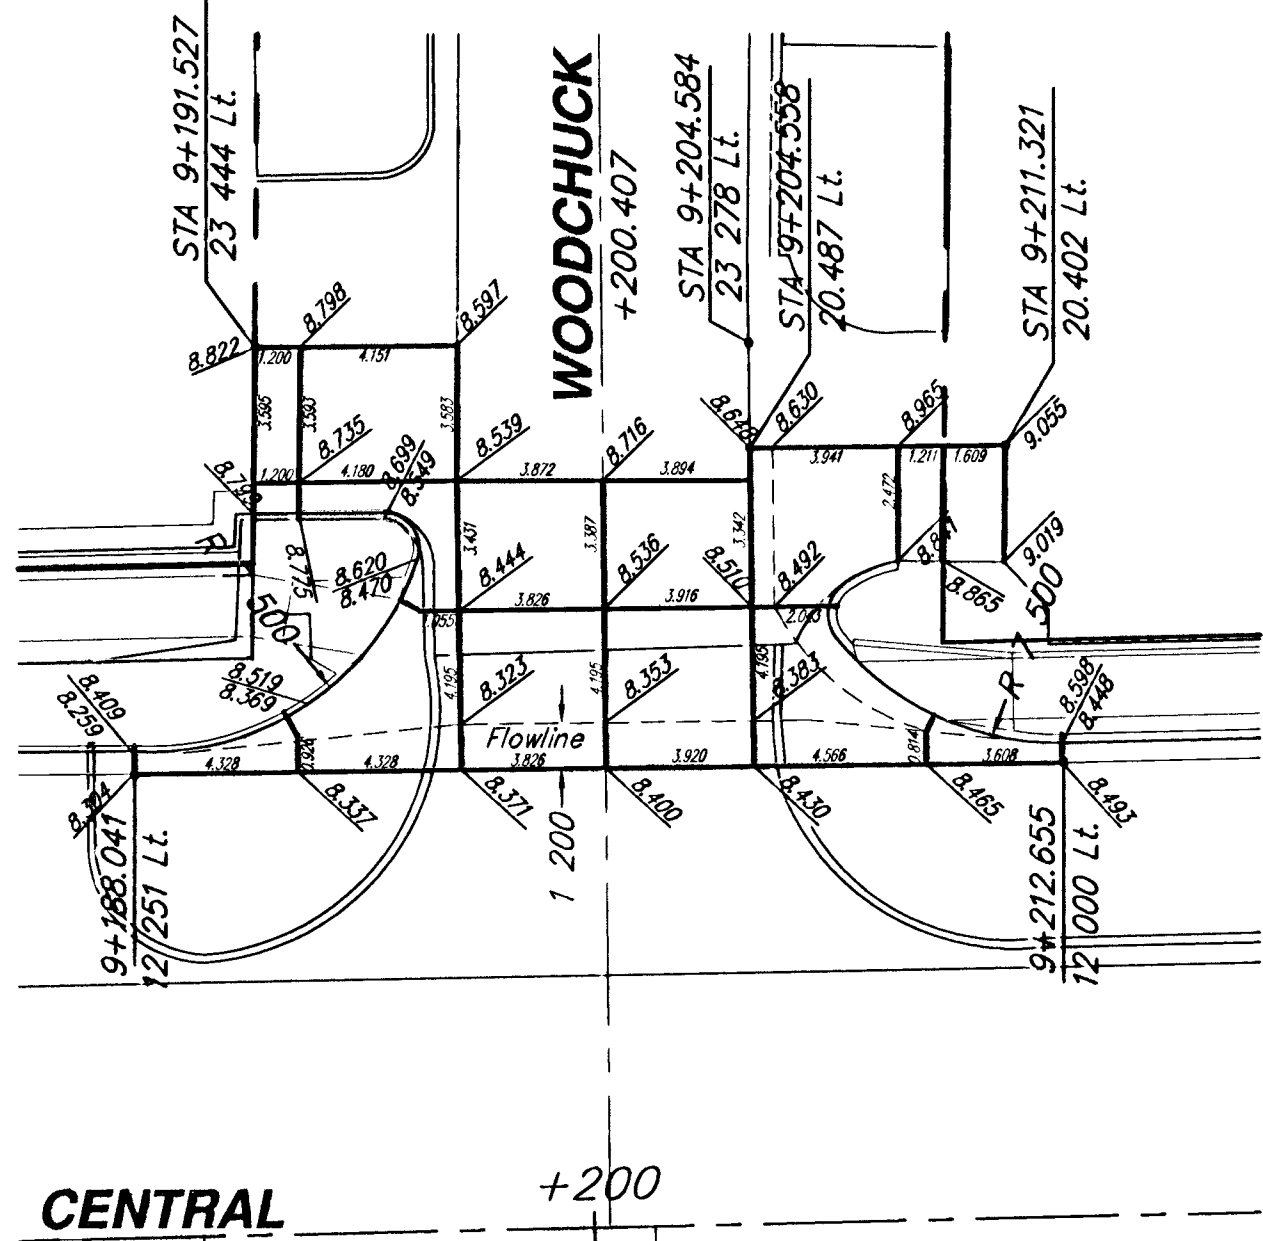


SRB

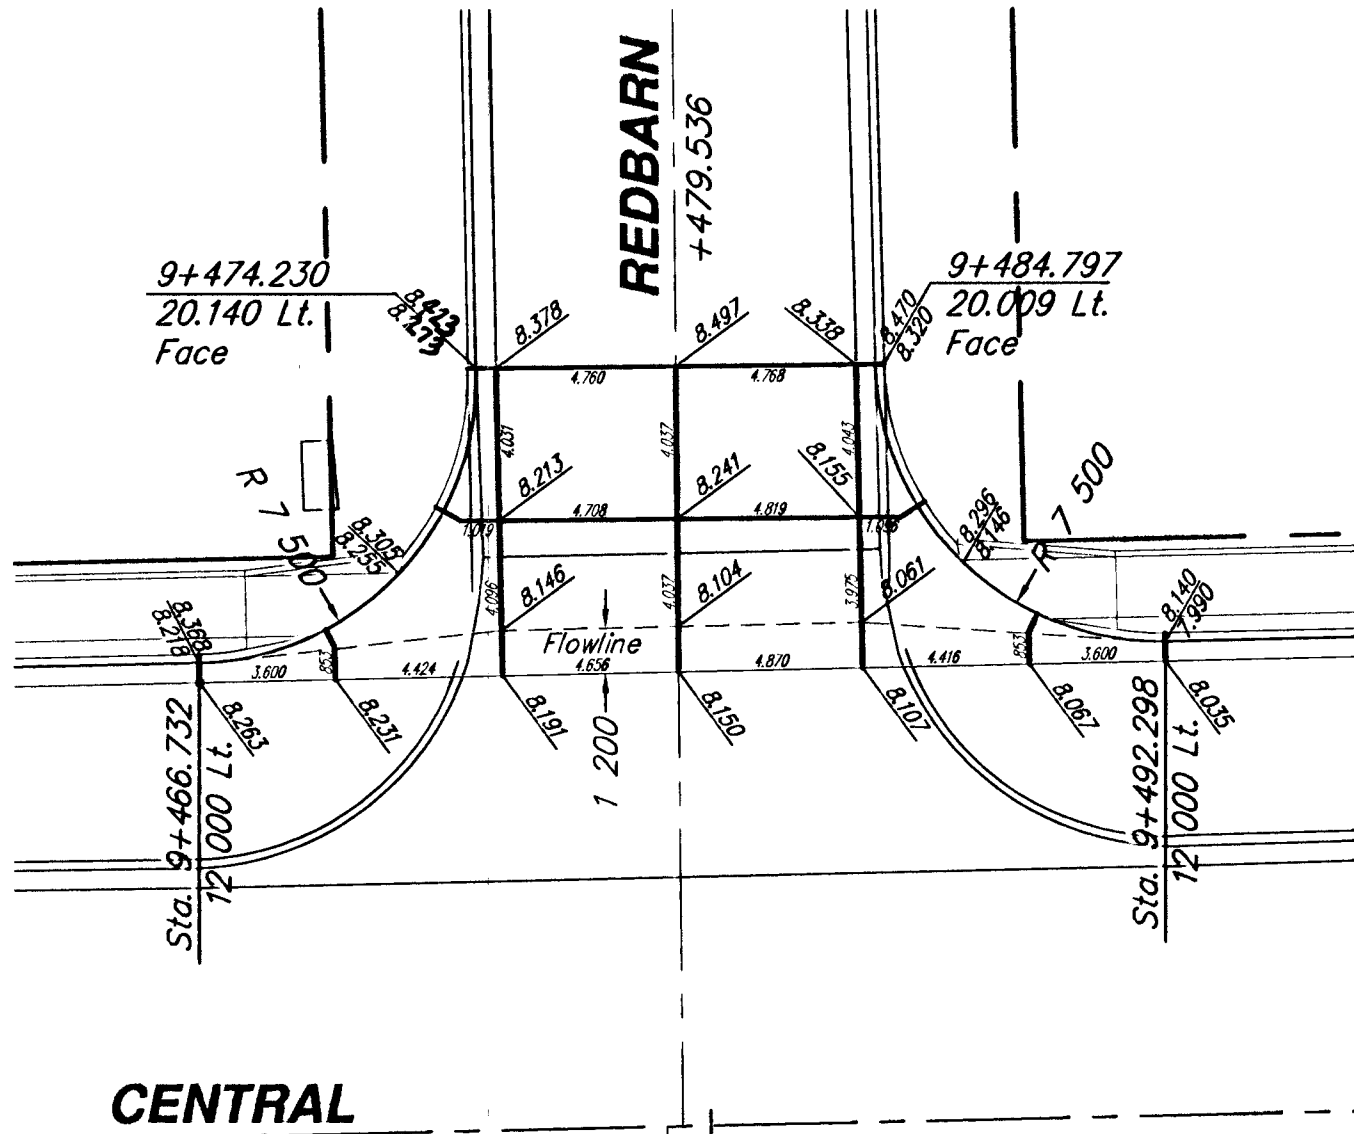


SRB

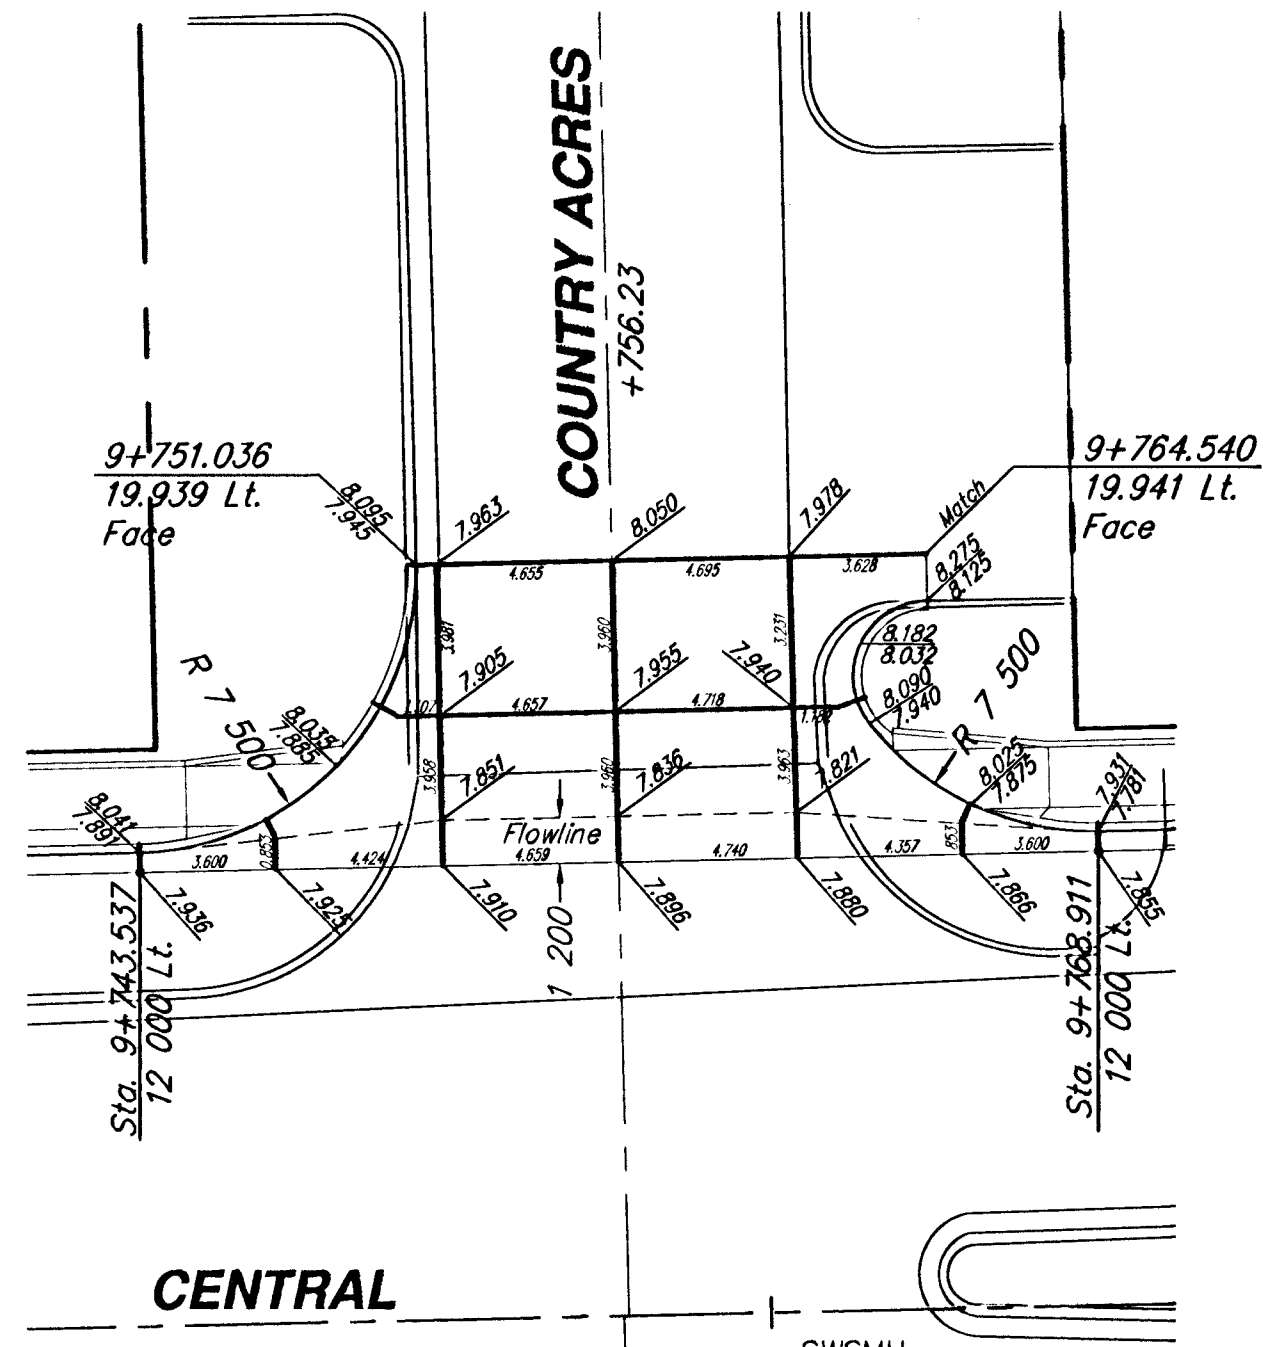


SRB

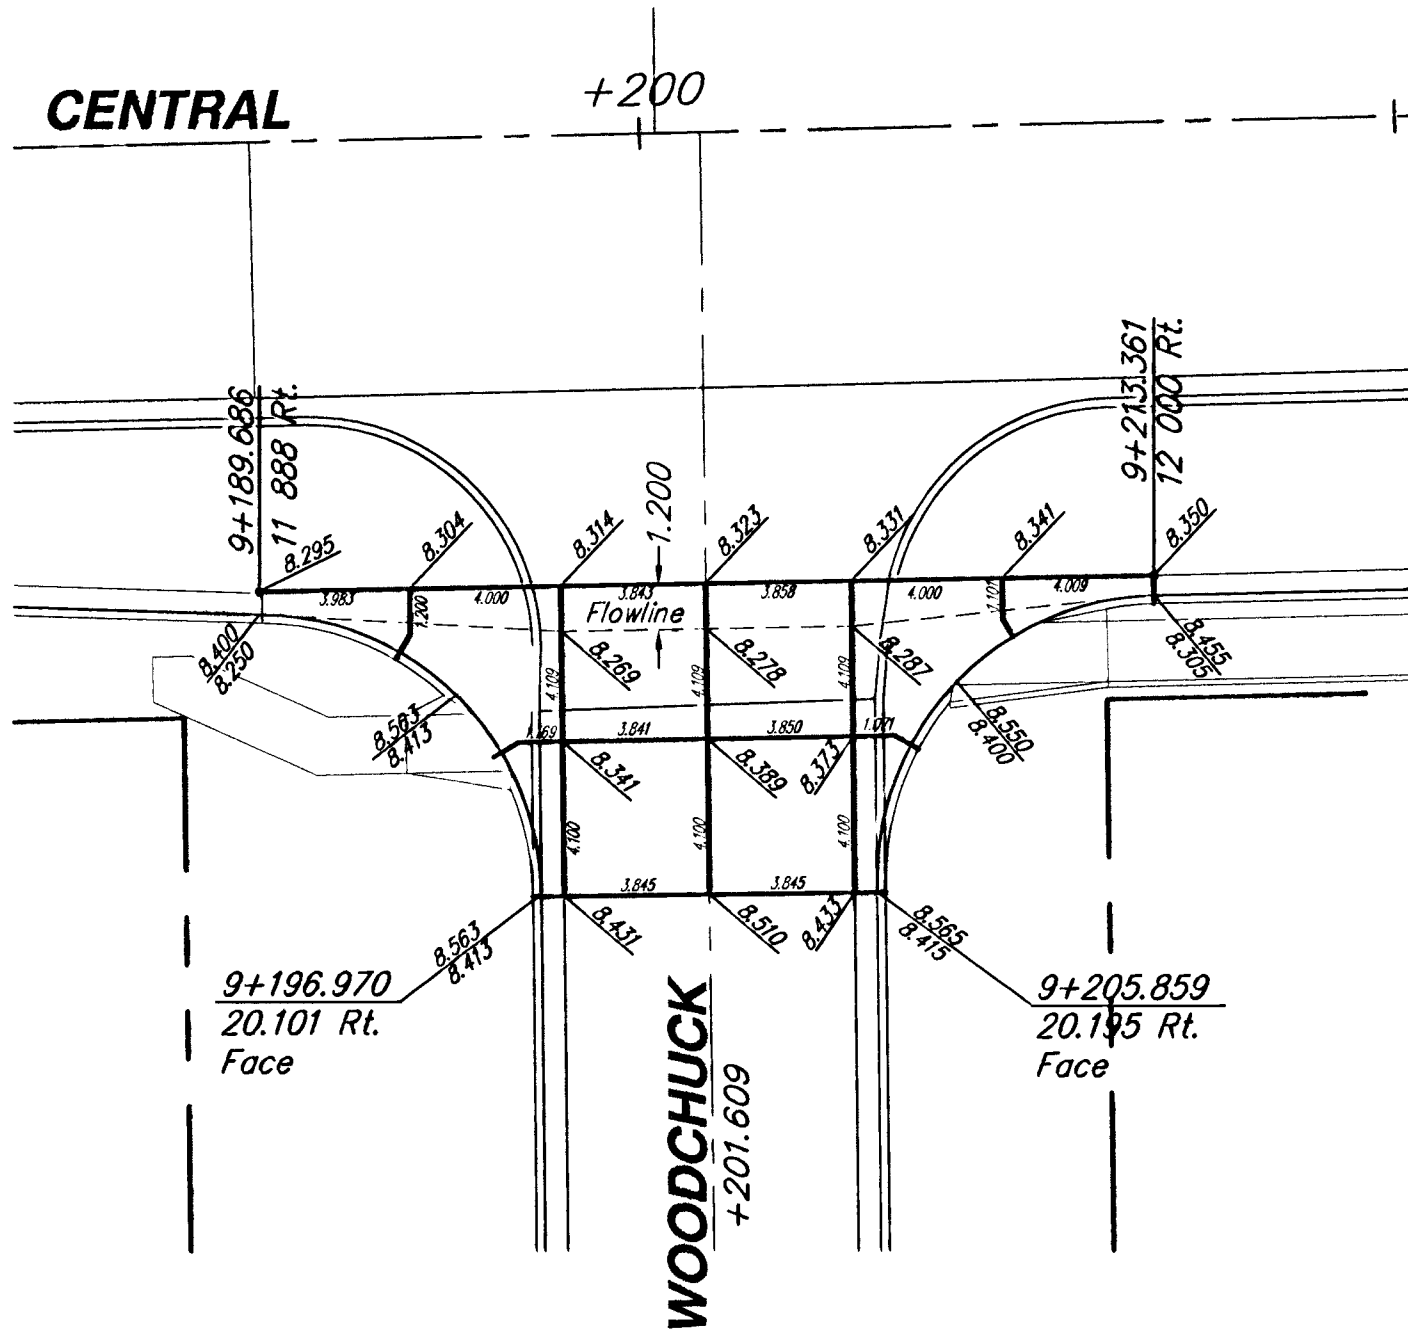


SRB

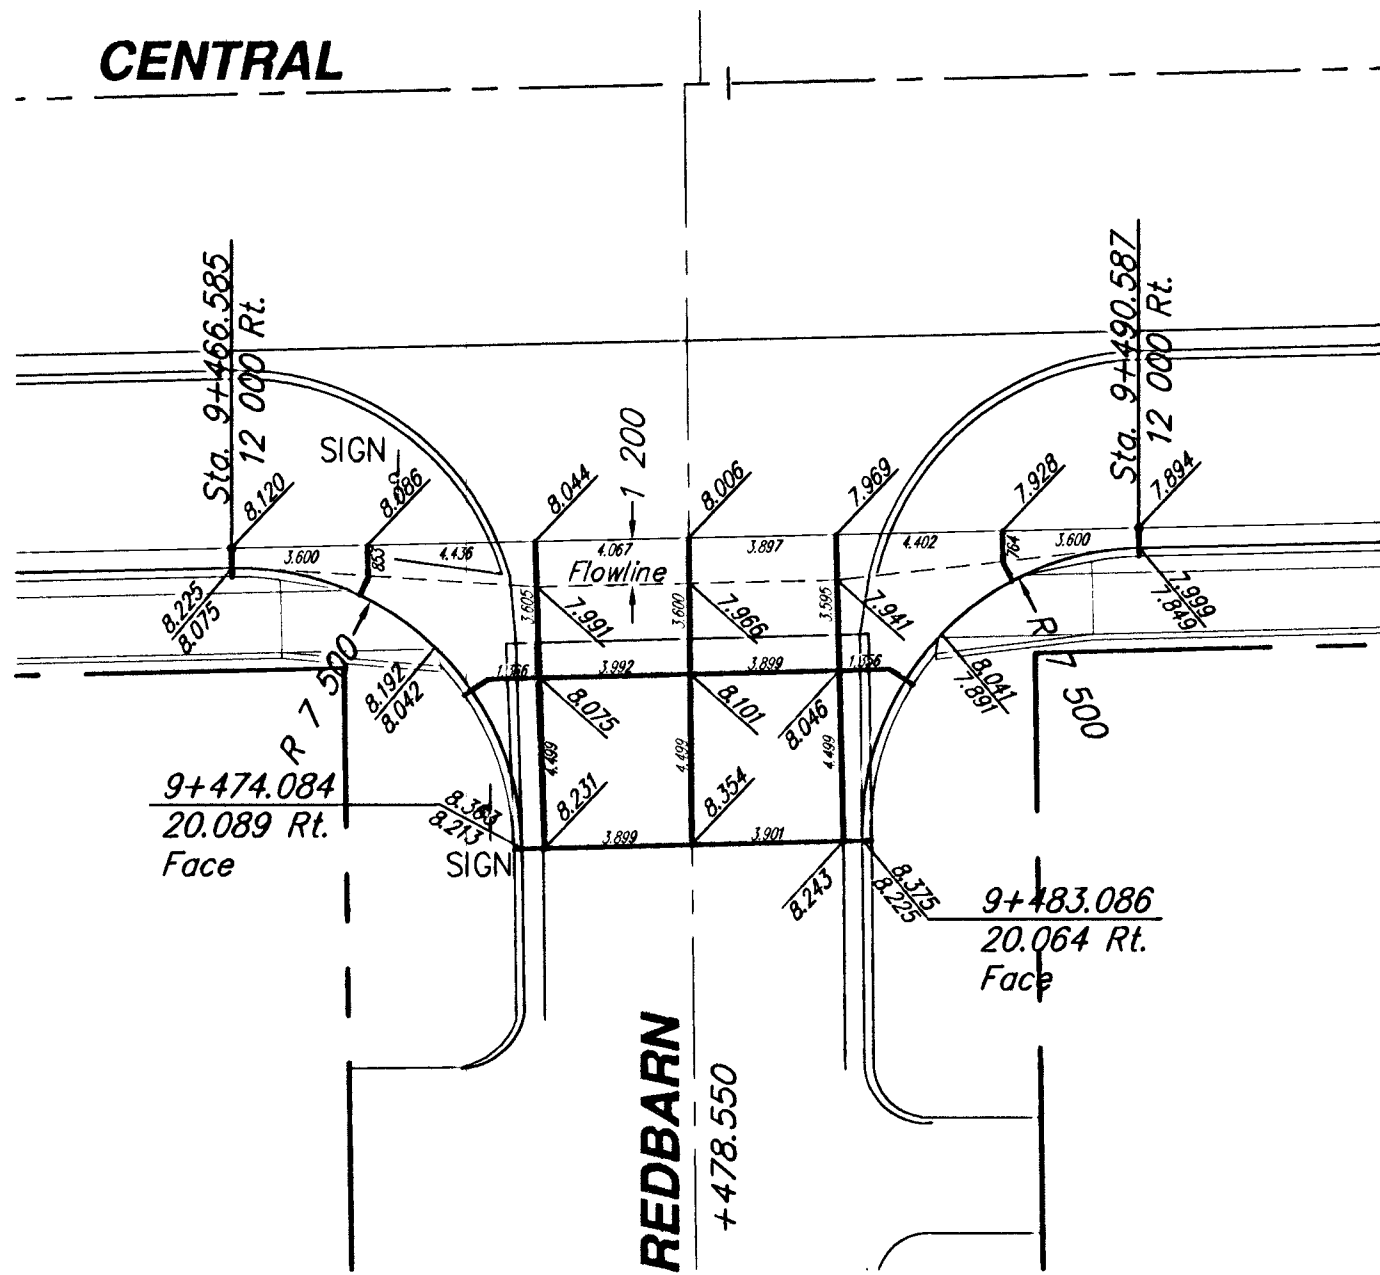

SRB

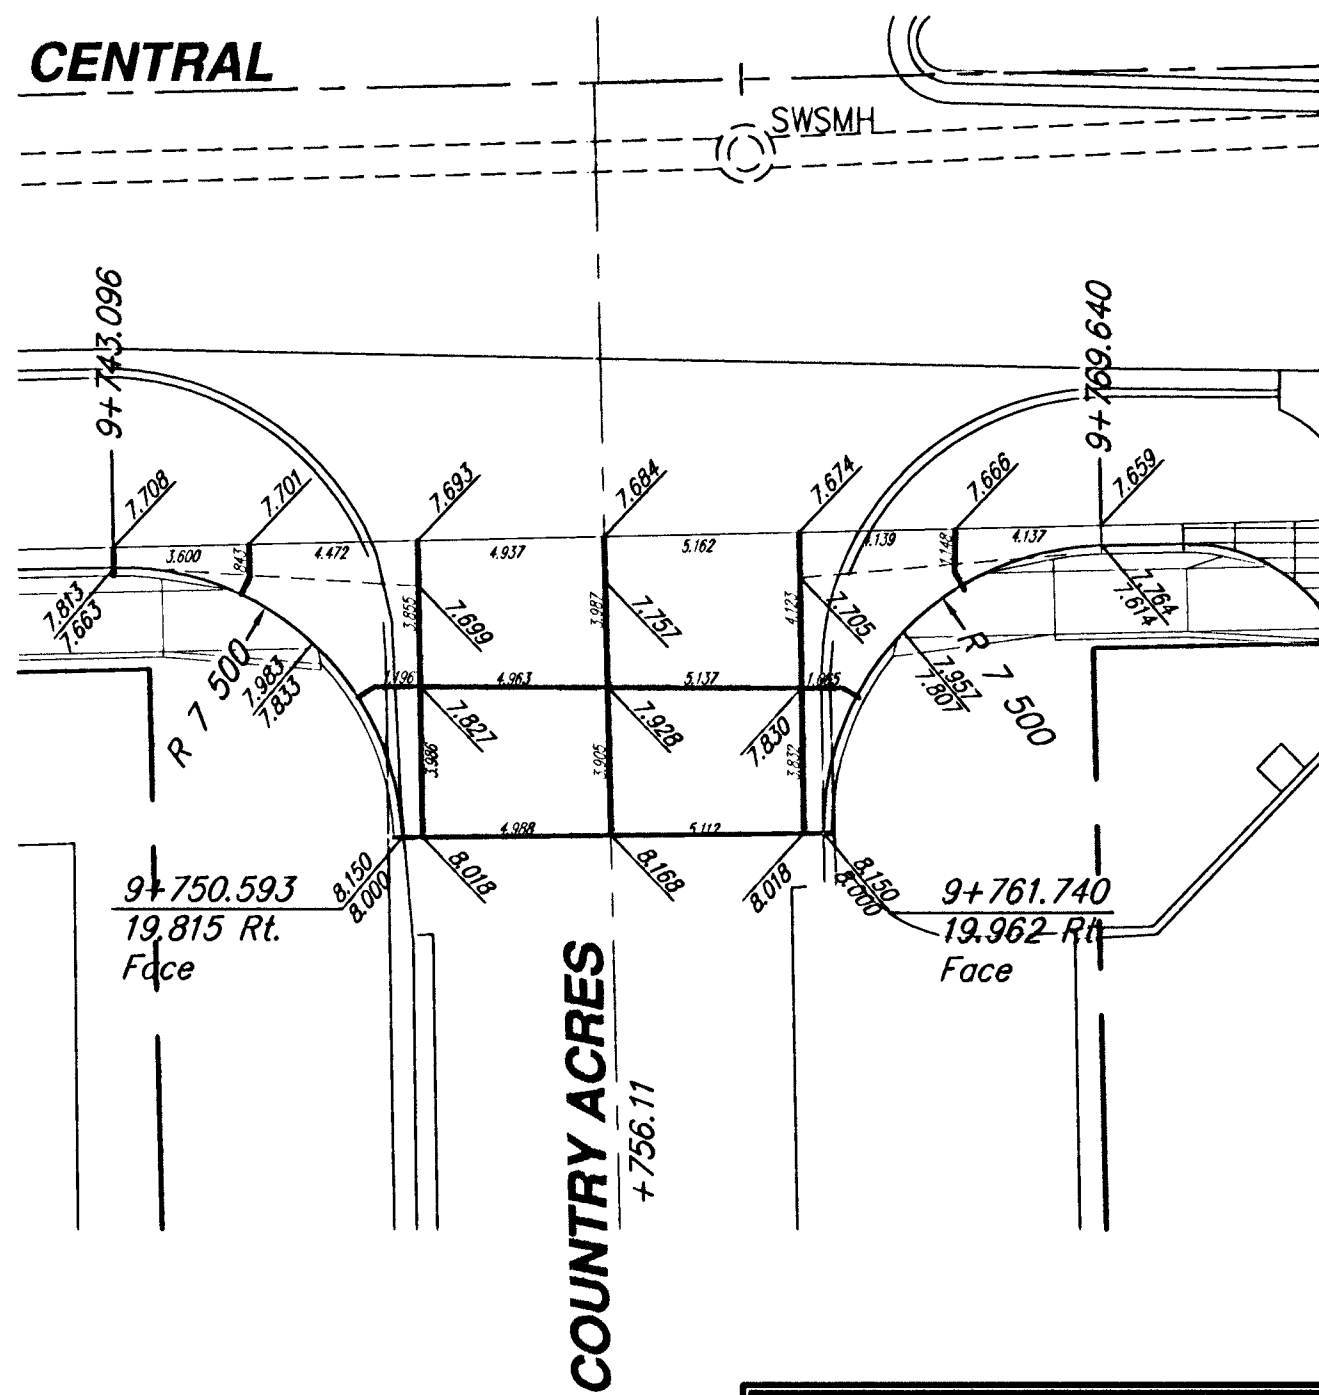

SRB

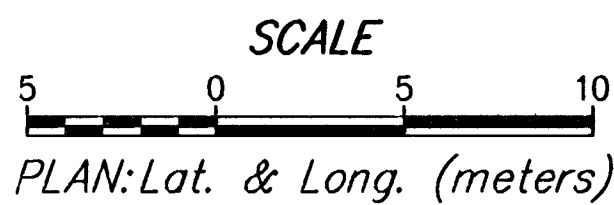

**CENTRAL AND RIDGE ROAD
VALLEY GUTTER DETAILS**

SRB
324 NORTH MAIN
WICHITA, KANSAS 67203
http://www.fest.com/~srb

316-264-5008
FAX 264-4821
E-Mail: srbs@fest.com

SAVOY, RUGGLES & BOHM, P.A.
ENGINEERING & SURVEYING

PROJECT NUMBER
472-76-245-83057-000-000-001

DRAWN JRA	DESIGN KWL	REVIEW	DATE Dec 13, 2000	UTILITY	SRB JOB 1218T
--------------	---------------	--------	----------------------	---------	------------------

REVISIONS
NO. 1
DATE
DESCRIPTION

35
118