
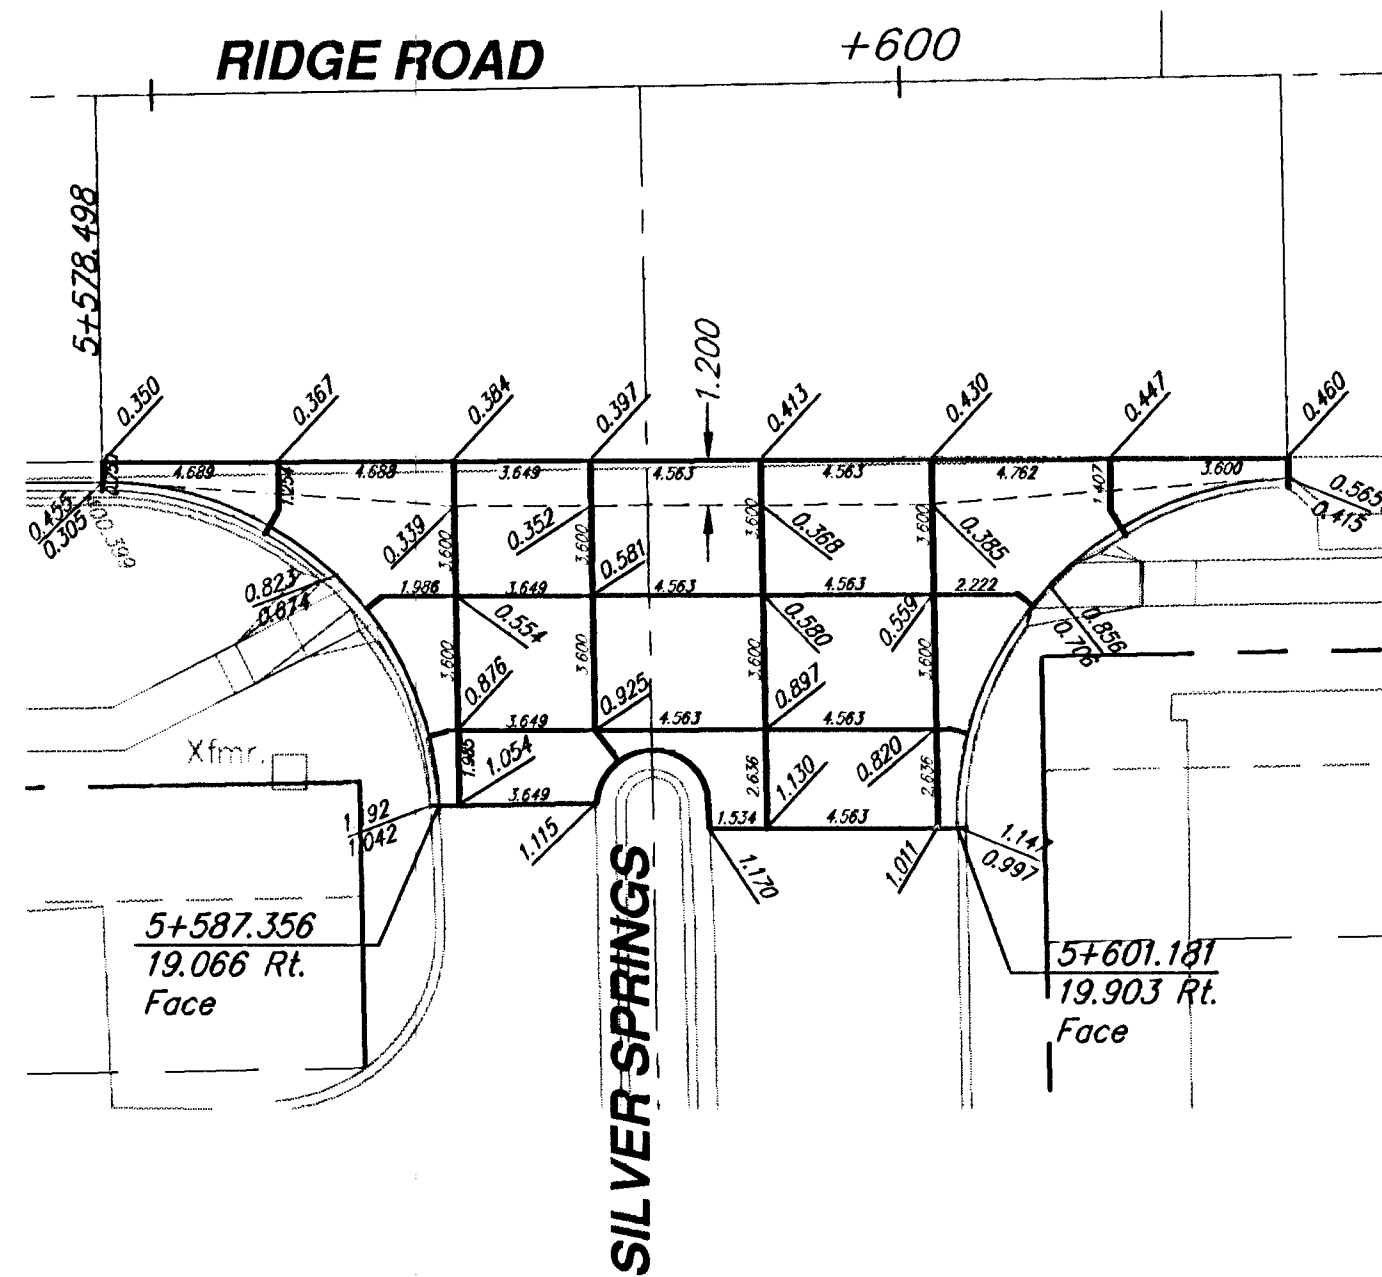
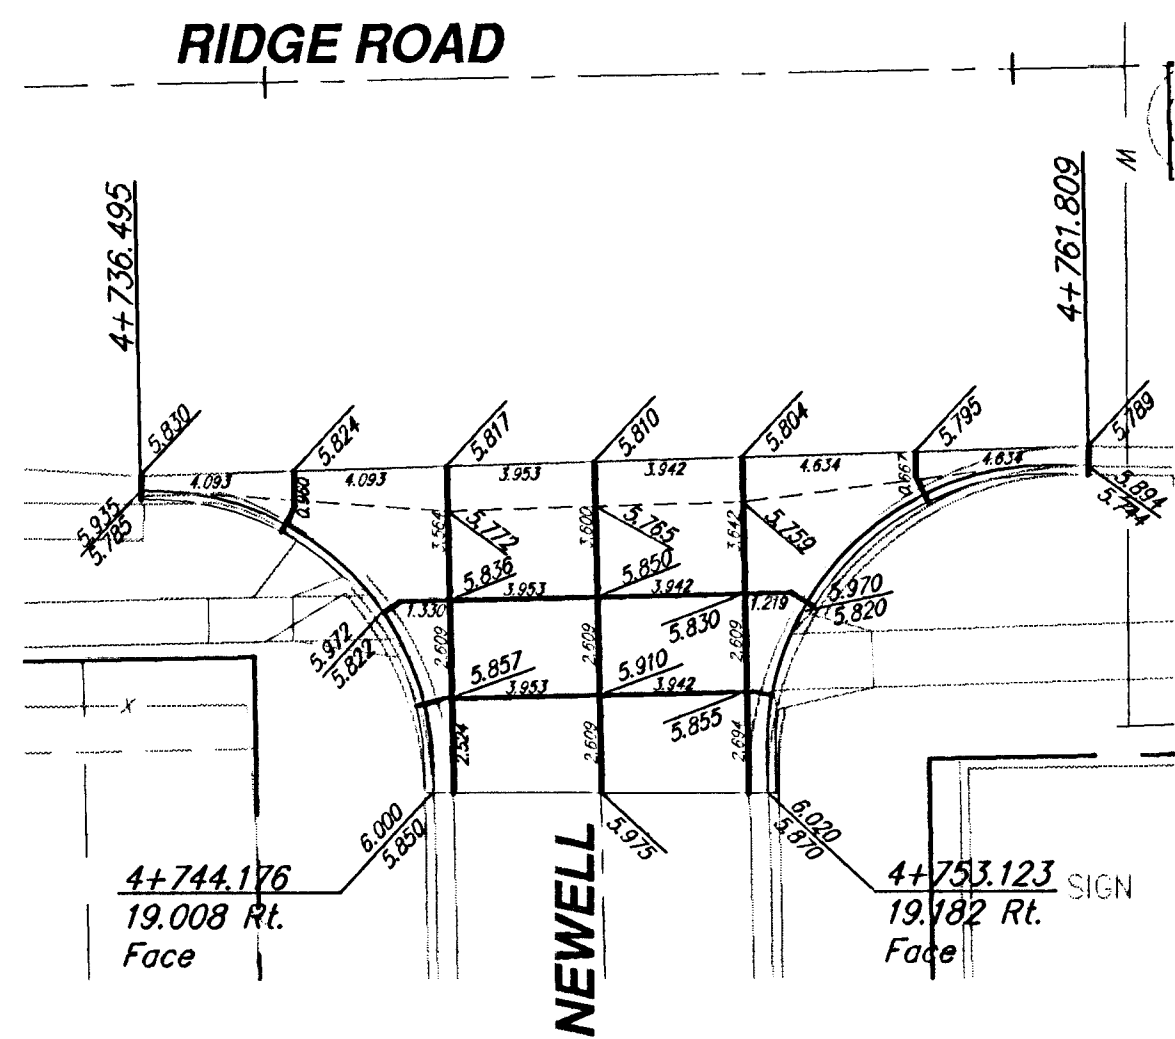
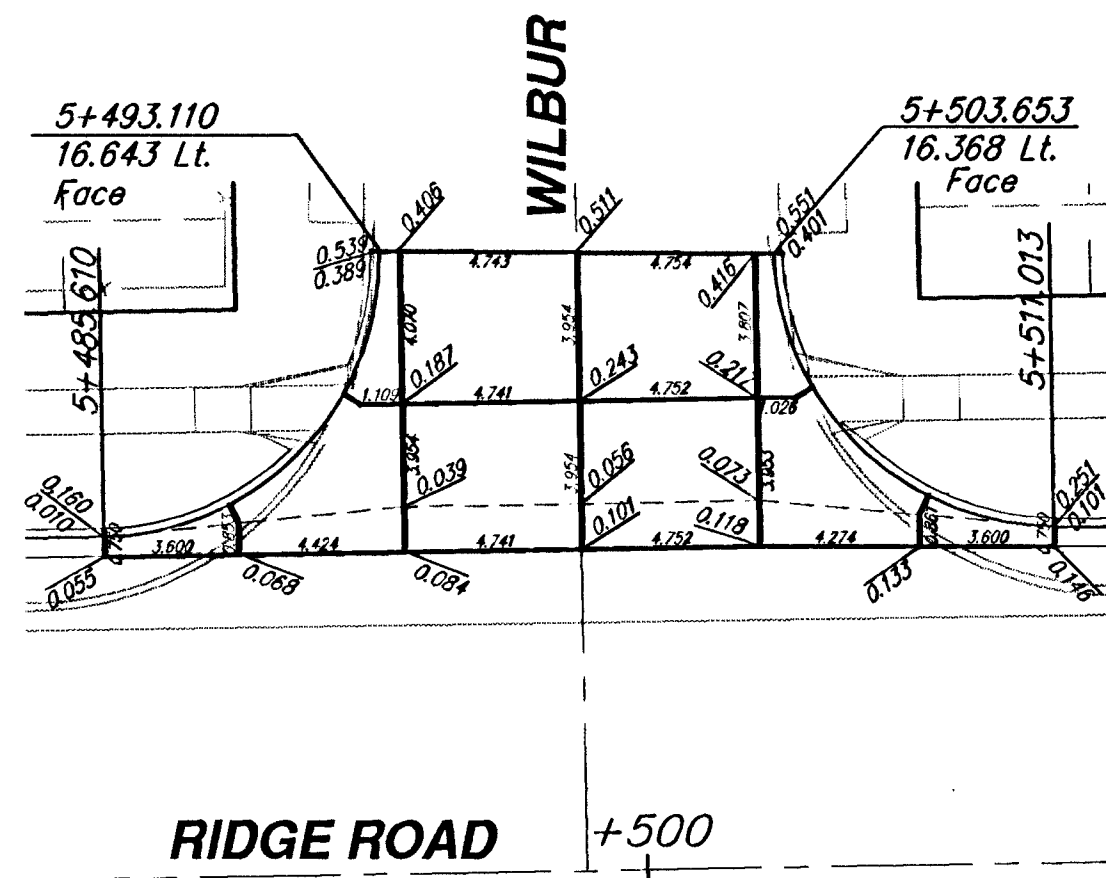
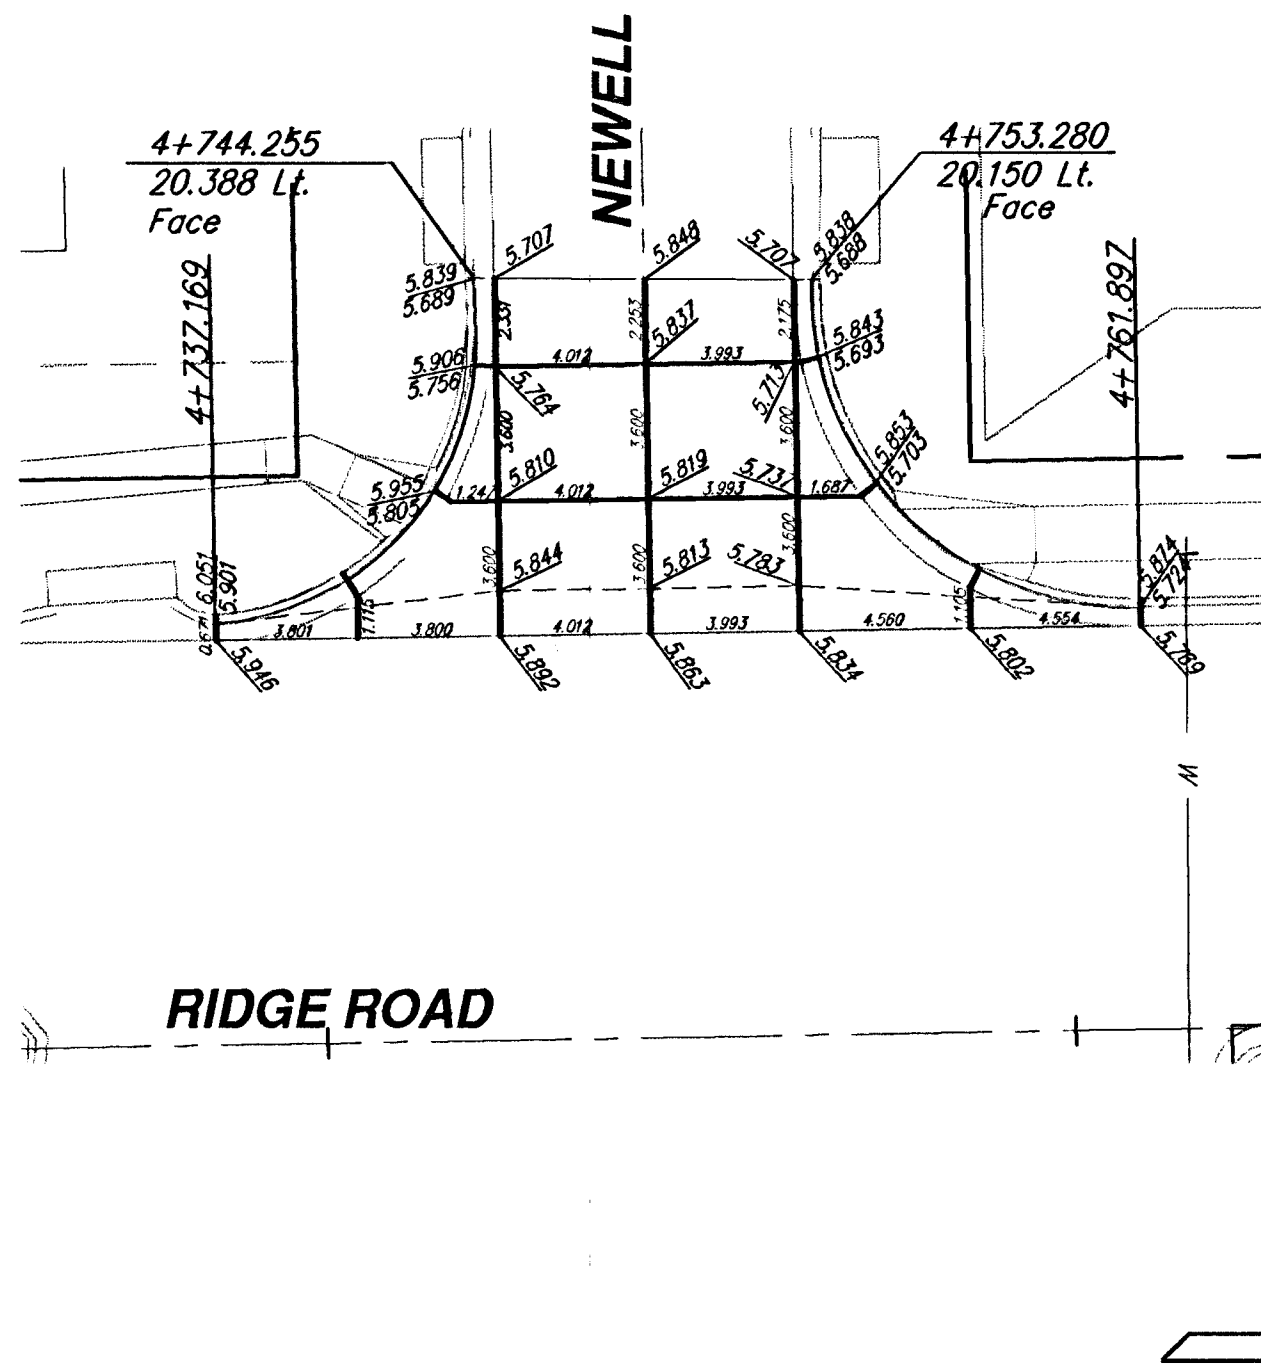


BY	DATE
REFERENCES NOTED	REFERENCES CHECKED

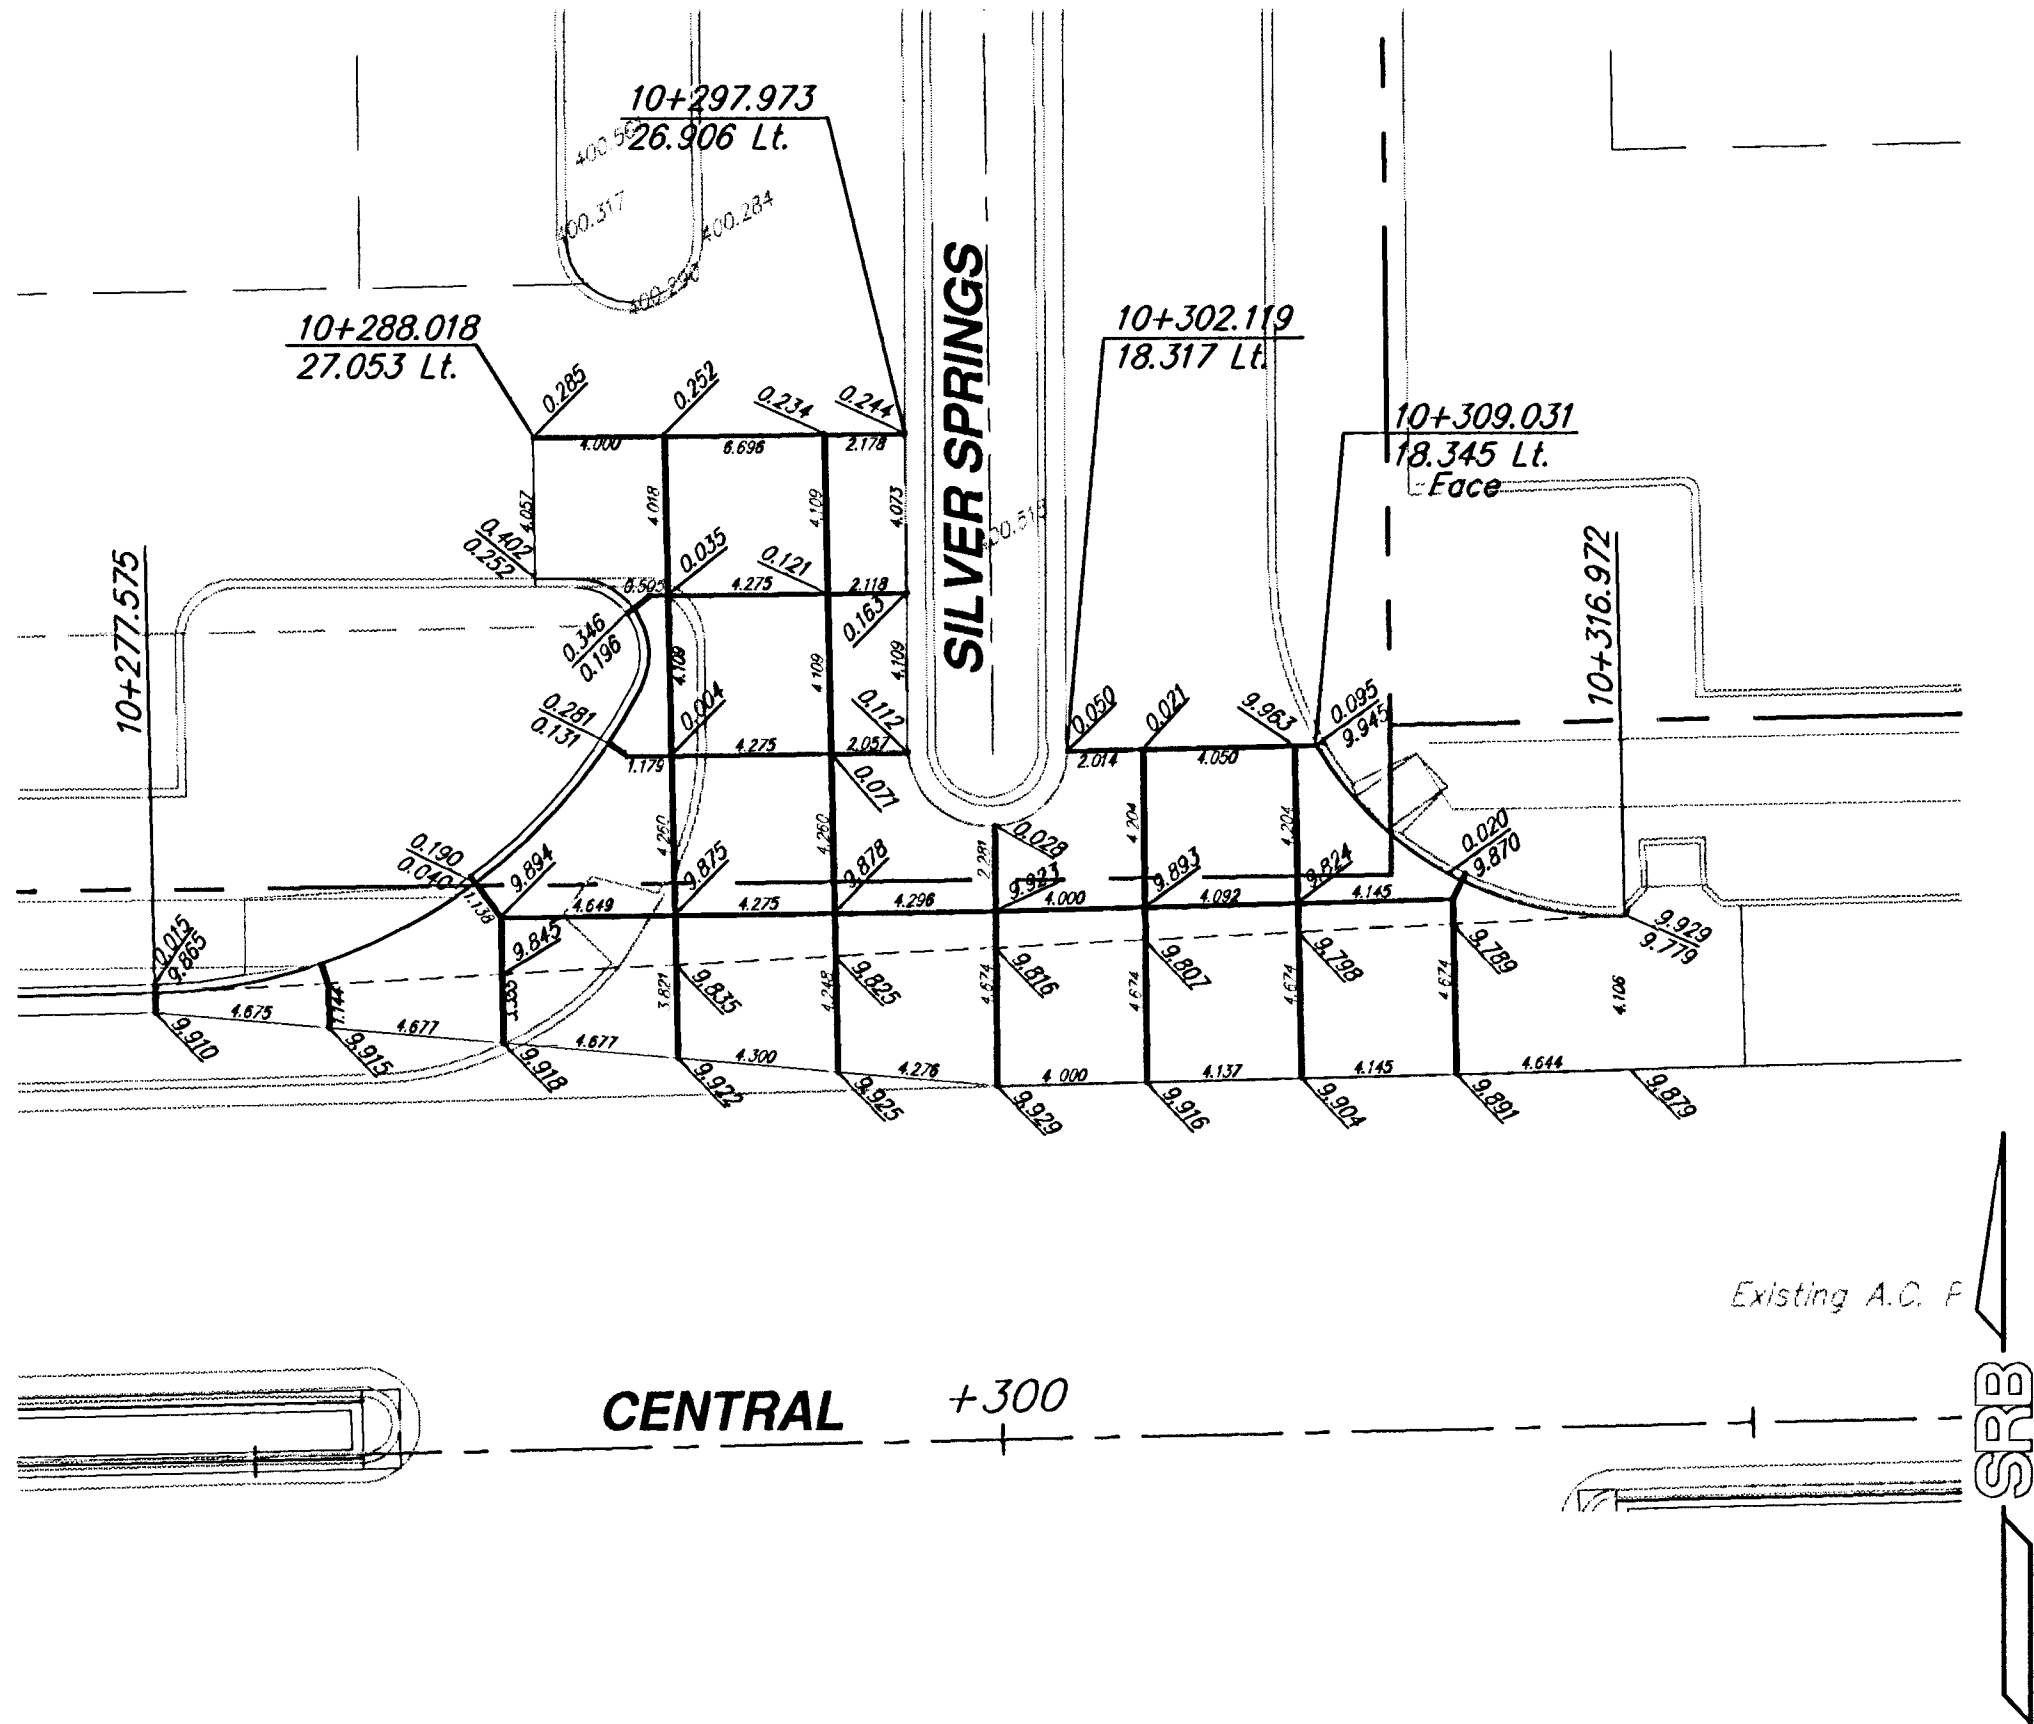

SCALE
5 0 5 10
PLAN: Lat. & Long. (meters)

FHWA REGION NO.	STATE	PROJECT NUMBER	FISCAL YEAR	SHEET NUMBER	TOTAL SHEETS
7	KANSAS	87N-0128-01		36	118

CENTRAL AND RIDGE ROAD VALLEY GUTTER DETAILS					
SRB	924 NORTH MAIN WICHITA, KANSAS 67203 http://www.feldt.com/~srb		316-264-8008 FAX 264-4821 E-Mail: srb@feldt.com		36
	SAVOY, RUGGLES & BOHM, P.A. ENGINEERING & SURVEYING				
PROJECT NUMBER 472-76-245-83057-000-000-001					
DRAWN JRA	DESIGN KWL	REVIEW	DATE Dec. 13, 2000	UTILITY SRB JOB 1218T	118