


FHWA REGION NO.	STATE	PROJECT NUMBER	FISCAL YEAR	SHEET NUMBER	TOTAL SHEETS
7	KANSAS	87N-0128-01		37	118

BY	DATE
REFERENCES NOTED	
REFERENCES CHECKED	

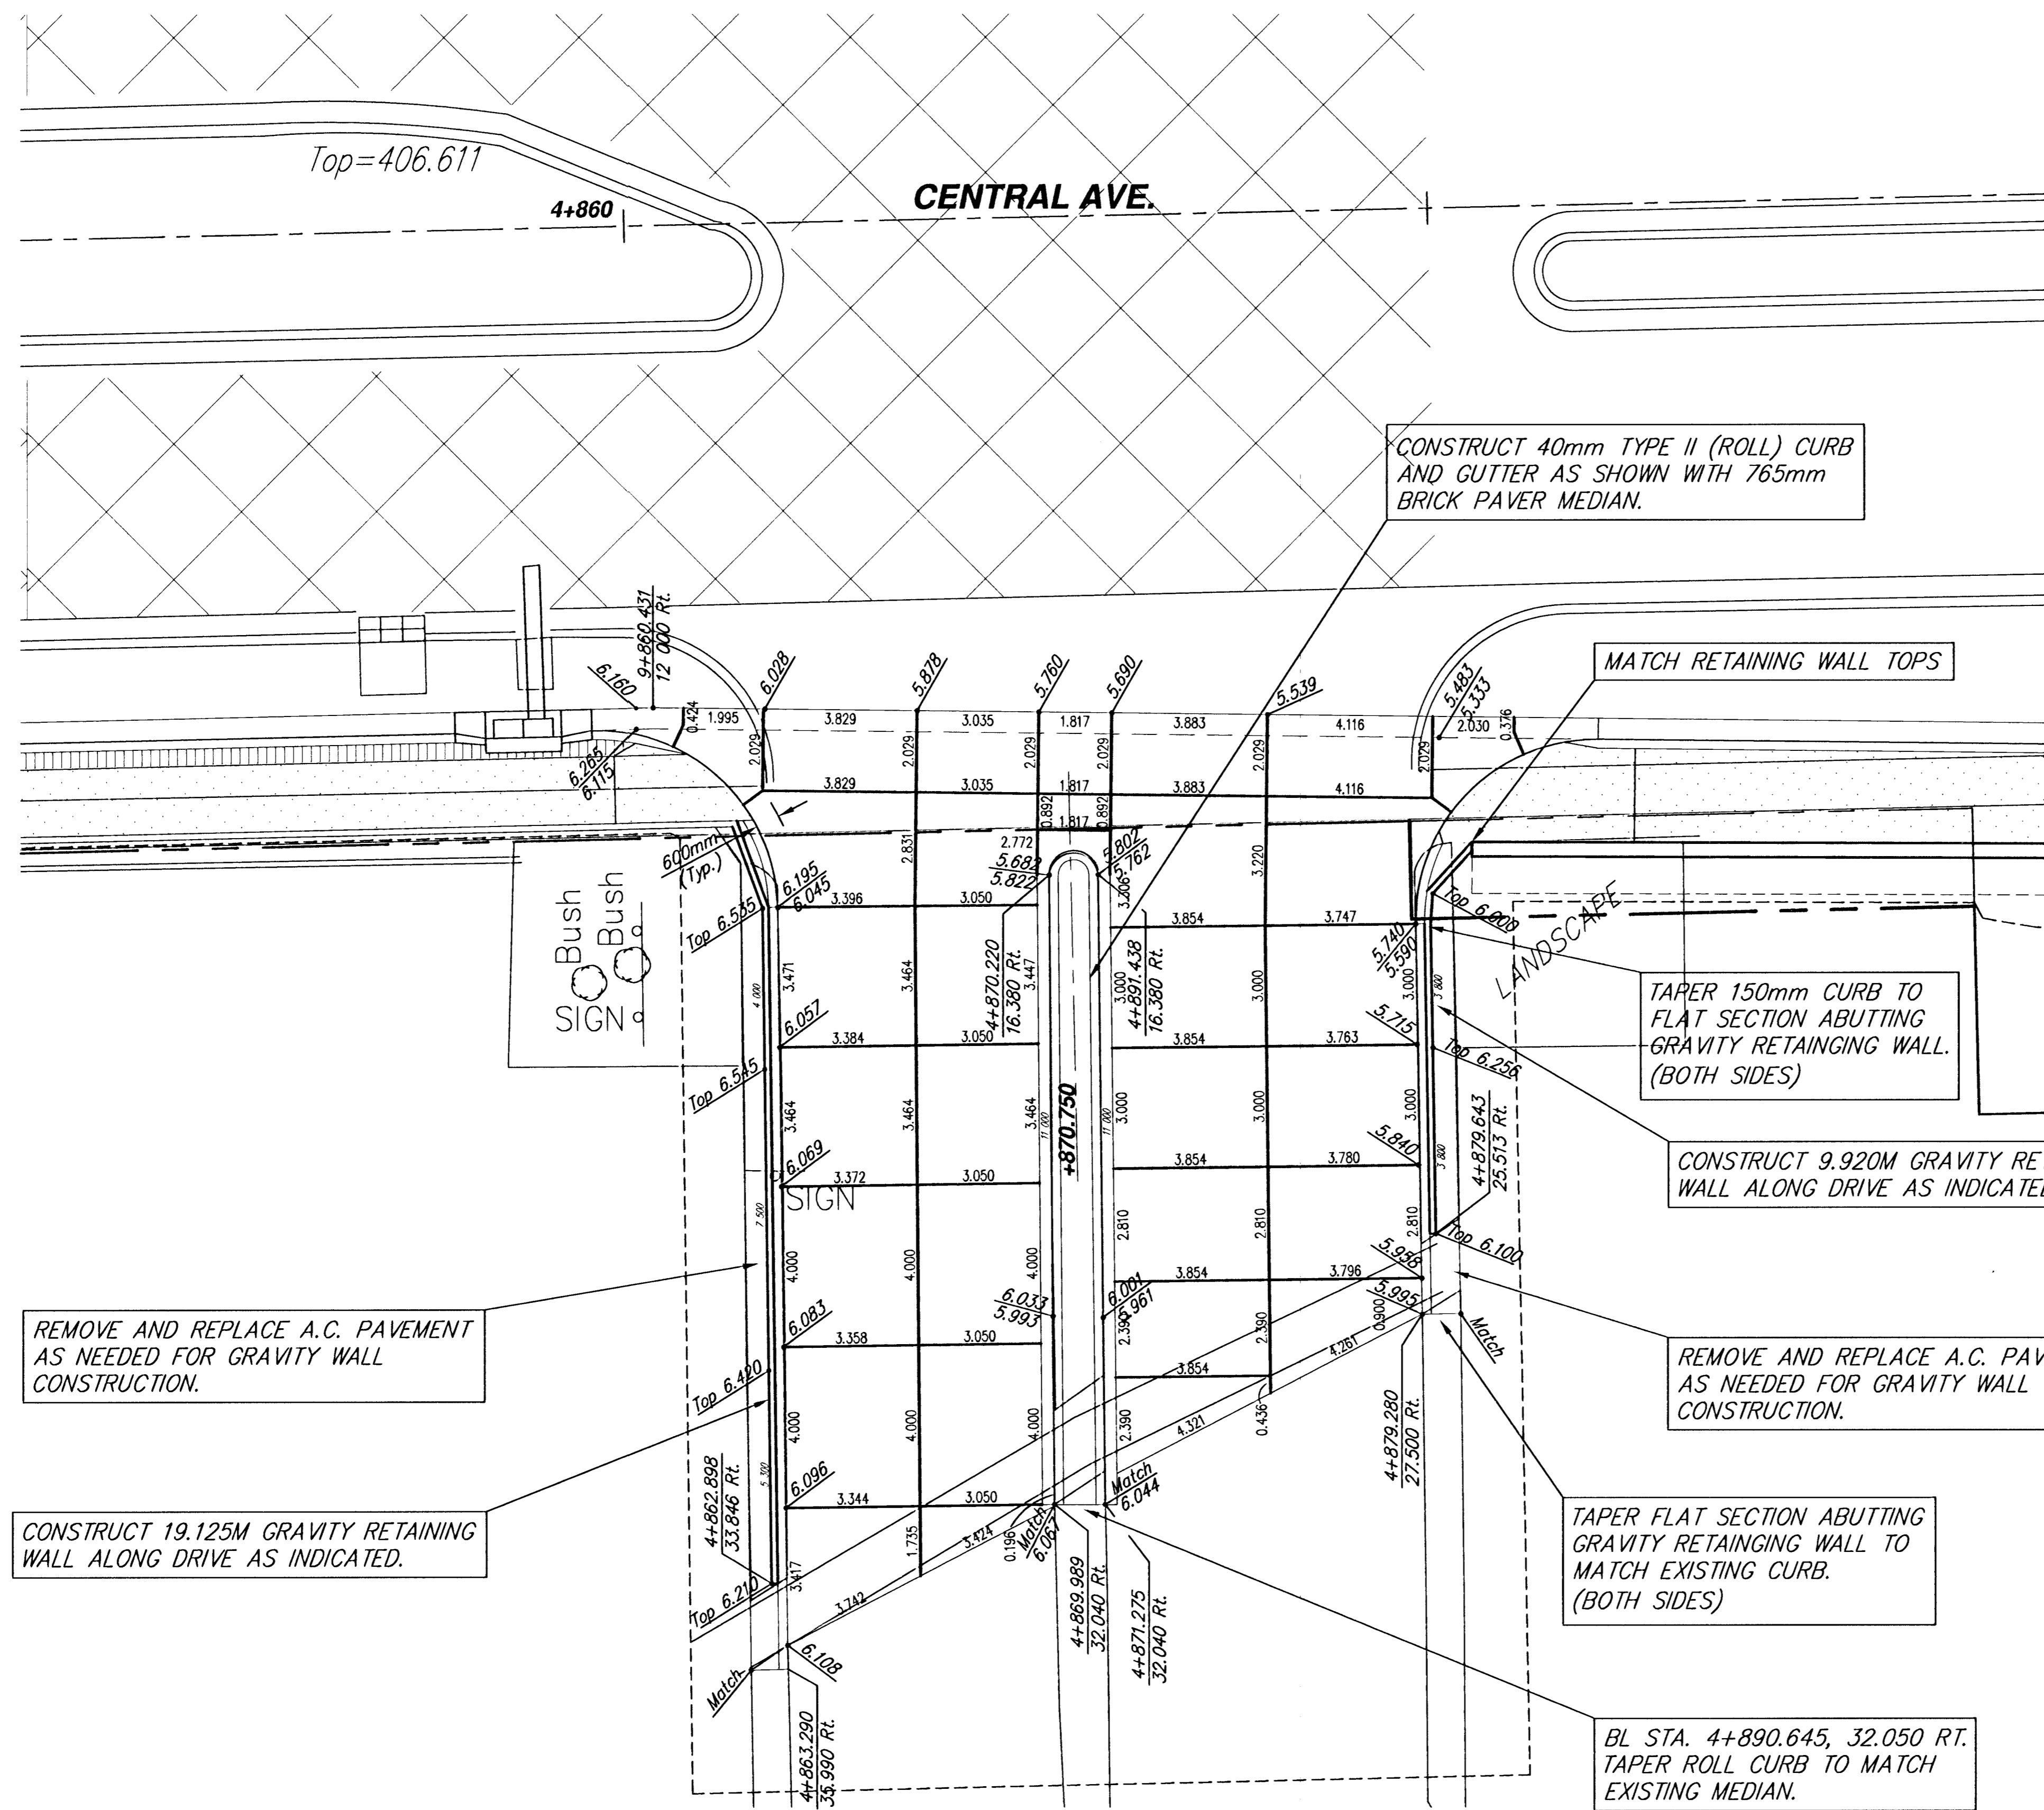

CONSTRUCT 40mm TYPE II (ROLL) CURB AND GUTTER AS SHOWN WITH 765mm BRICK PAVER MEDIAN.

MATCH RETAINING WALL TOPS

TAPER 150mm CURB TO FLAT SECTION ABUTTING GRAVITY RETAINING WALL. (BOTH SIDES)

CONSTRUCT 9.920M GRAVITY RETAINING WALL ALONG DRIVE AS INDICATED.

REMOVE AND REPLACE A.C. PAVEMENT AS NEEDED FOR GRAVITY WALL CONSTRUCTION.


TAPER FLAT SECTION ABUTTING GRAVITY RETAINING WALL TO MATCH EXISTING CURB. (BOTH SIDES)

BL STA. 4+890.645, 32.050 RT. TAPER ROLL CURB TO MATCH EXISTING MEDIAN.

REMOVE AND REPLACE A.C. PAVEMENT AS NEEDED FOR GRAVITY WALL CONSTRUCTION.

CONSTRUCT 19.125M GRAVITY RETAINING WALL ALONG DRIVE AS INDICATED.

H	W
300	300
450	300
600	300
750	300
900	450

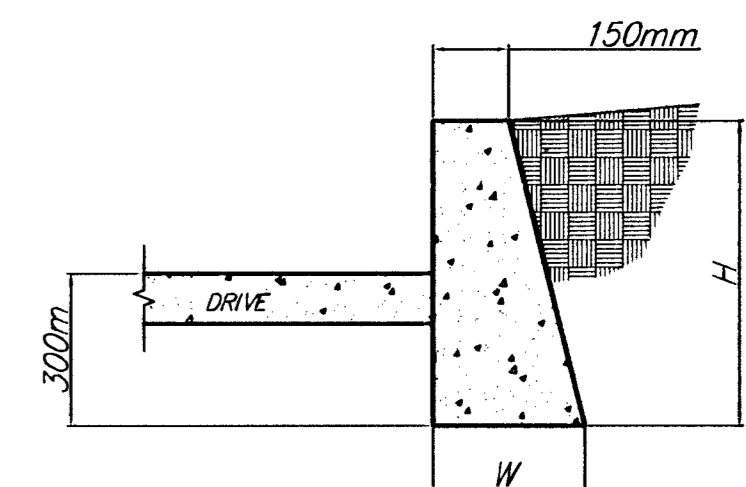

GRAVITY WALL DETAIL (CONCRETE)



SCALE
5 0 5 10
PLAN: Lat. & Long. (meters)

CENTRAL AVE. CROWN HEIGHTS ENTRANCE			
SRB	924 NORTH MAIN WICHITA, KANSAS 67203 http://www.srb.com/~srb		316-264-8008 FAX 264-4621 E-Mail: srb@srbb.com
	SAVOY, RUGGLES & BOHM, P.A. ENGINEERING & SURVEYING		
PROJECT NUMBER 472-76-245-83057-000-000-001			
DESIGN JRA	REVIEW CMB/KWL	DATE Dec. 13, 2000	SRB JOB 1218T