



DATE	
BY	
REFERENCES NOTED	
REFERENCES CHECKED	

FHWA REGION NO.	STATE	PROJECT NUMBER	FISCAL YEAR	SHEET NUMBER	TOTAL SHEETS
7	KANSAS	87N-0128-01	1999	44	118

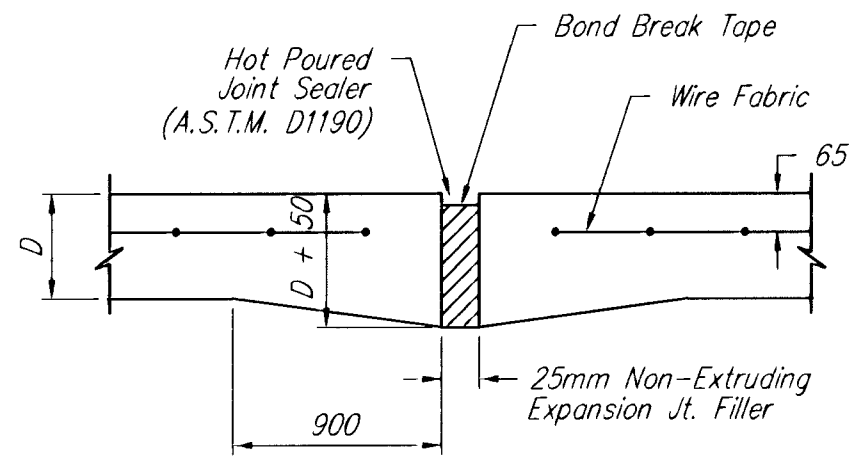


EXPANSION JOINT


NOTE: Extra Thickness to be Subsidiary to Price of Square Meters Pavement

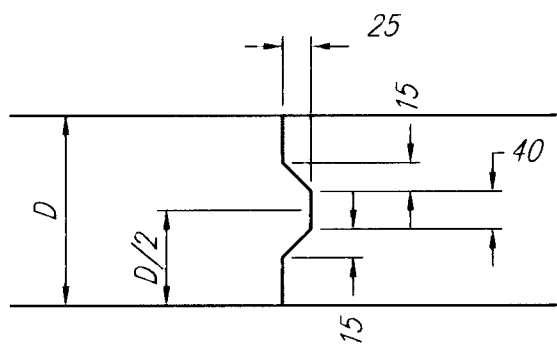


KEYWAY DETAIL

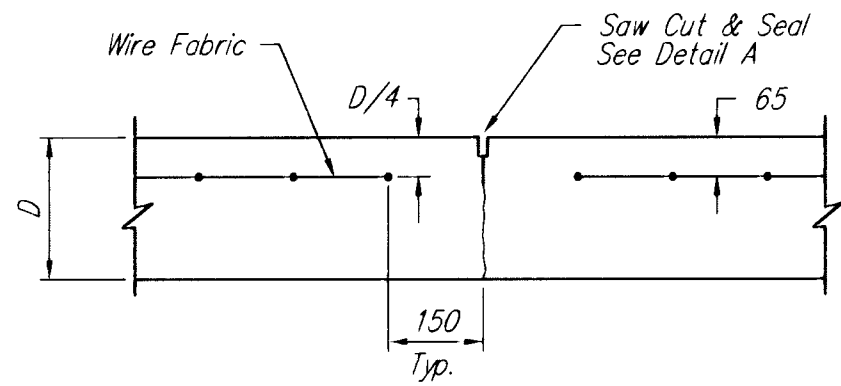


CONTRACTION JOINT DETAIL (C.J.)

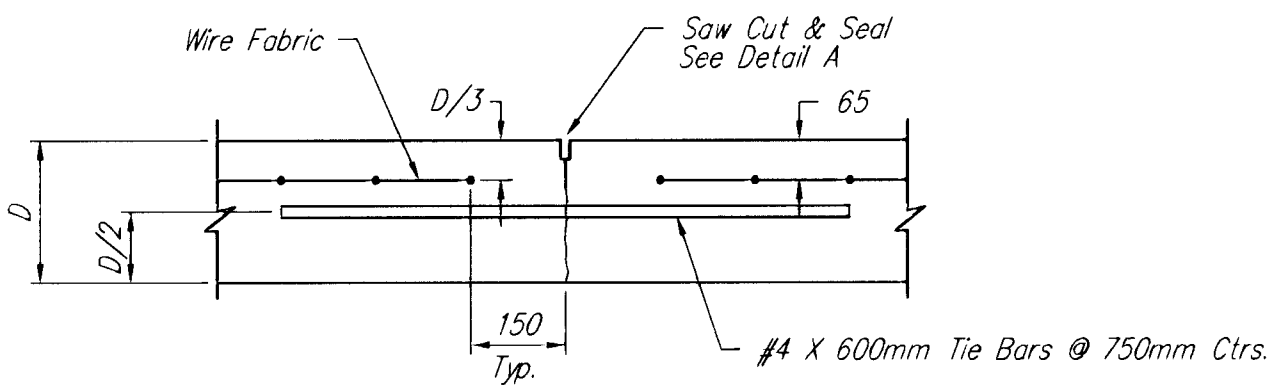


LONGITUDINAL JOINT DETAIL (L.J.)

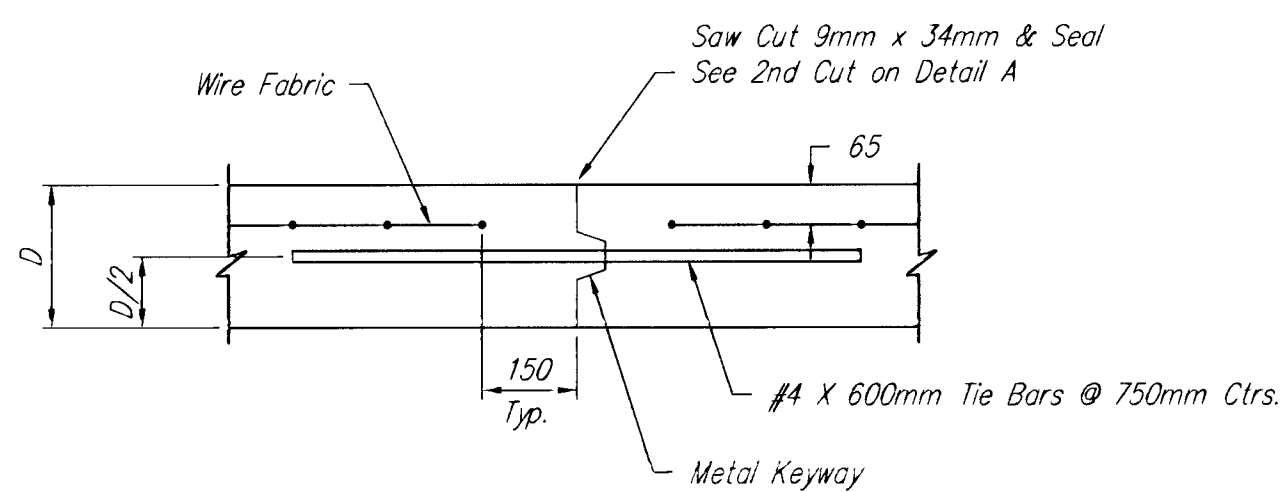


OPTIONAL LONGITUDINAL JOINT DETAIL (L.J.)

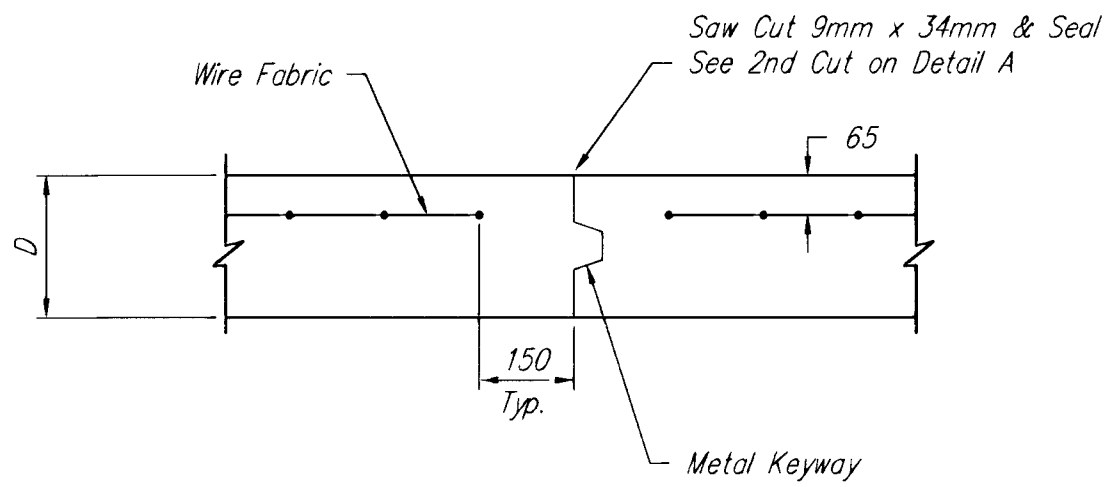


OPTIONAL CONTRACTION JOINT

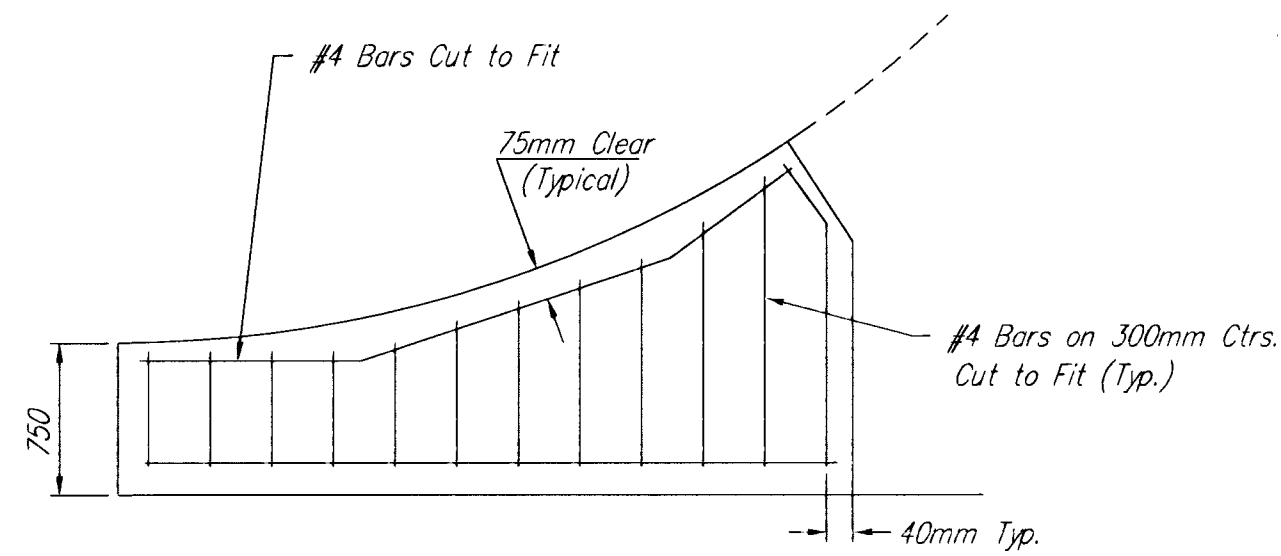


WING REINFORCING DETAIL

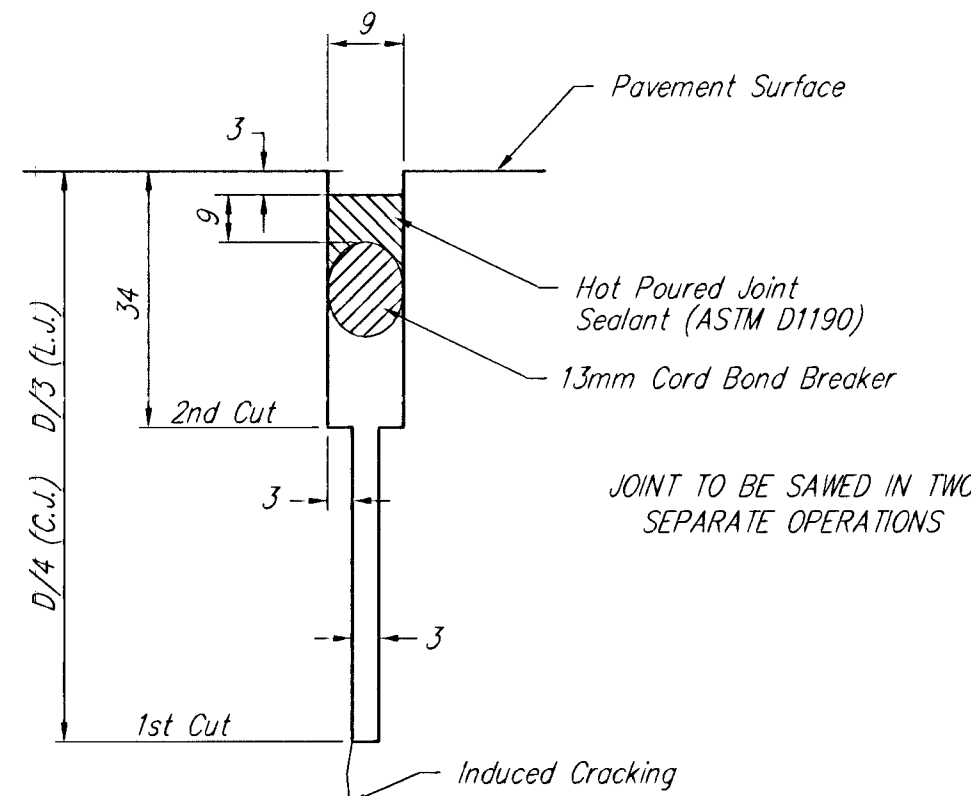

SAW JOINT DETAIL

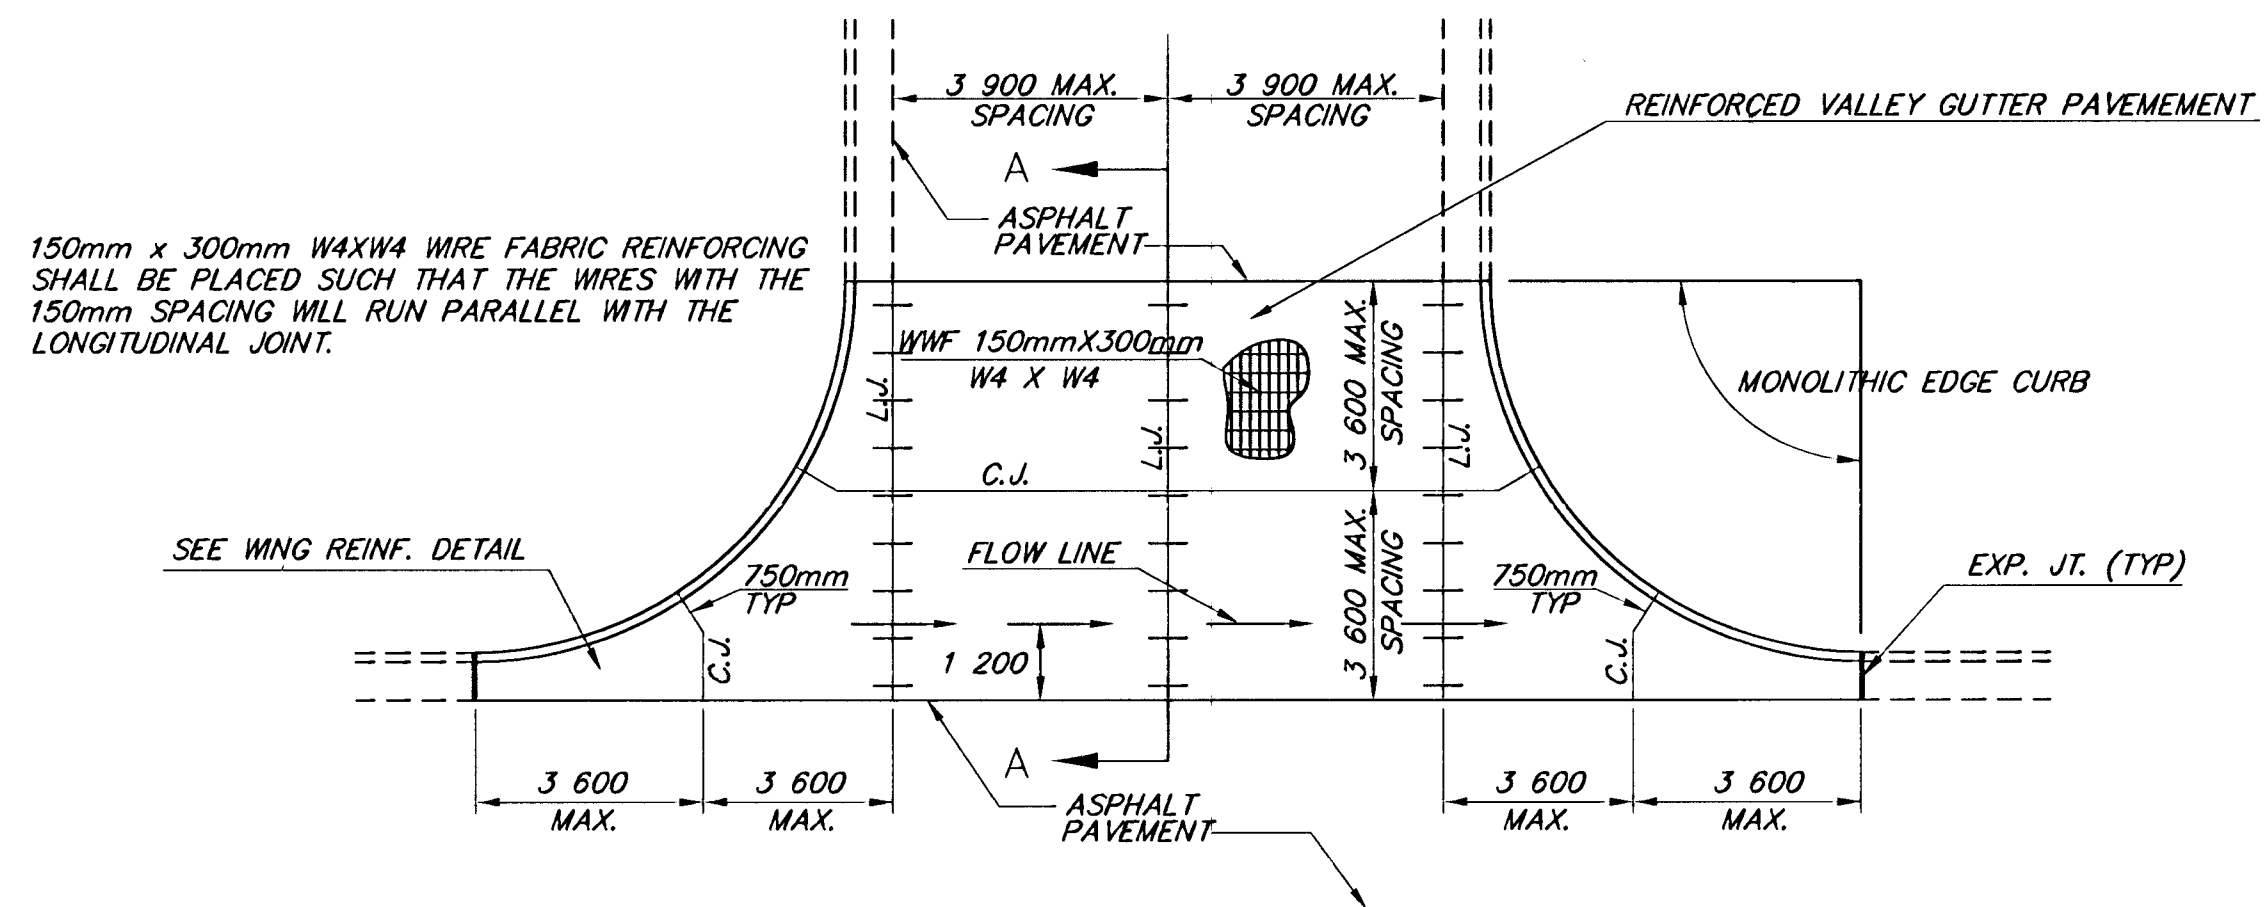


PLAN

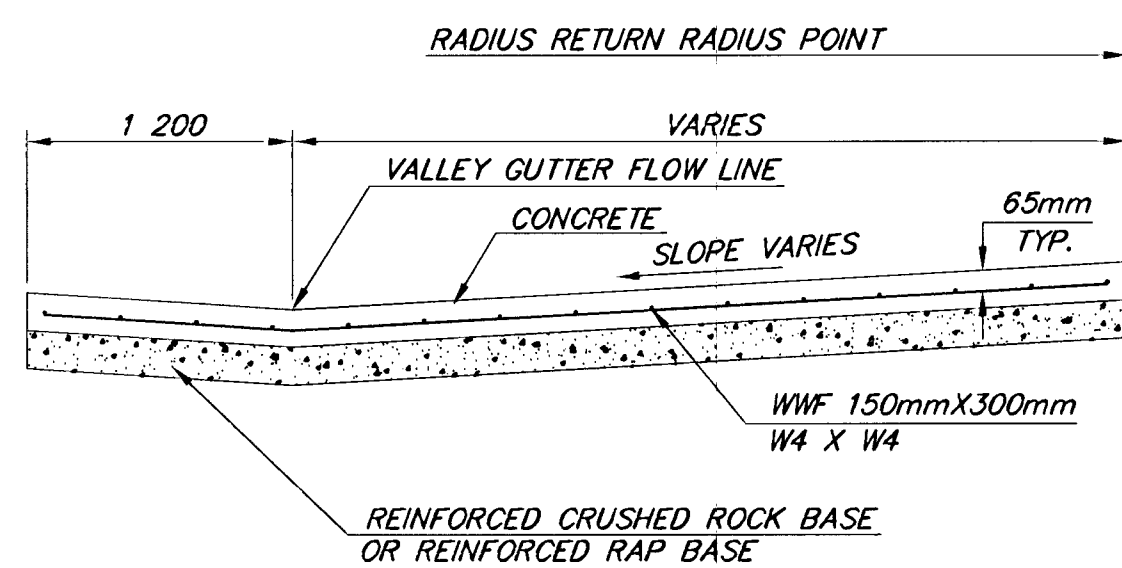


SECTION A-A

REINFORCED VALLEY GUTTER DETAIL

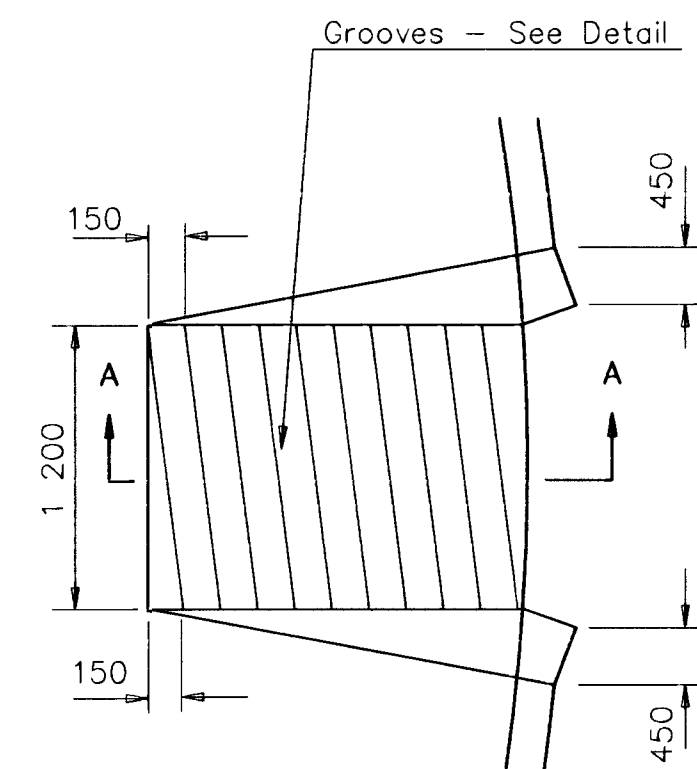


WHEELCHAIR RAMP PLAN VIEW

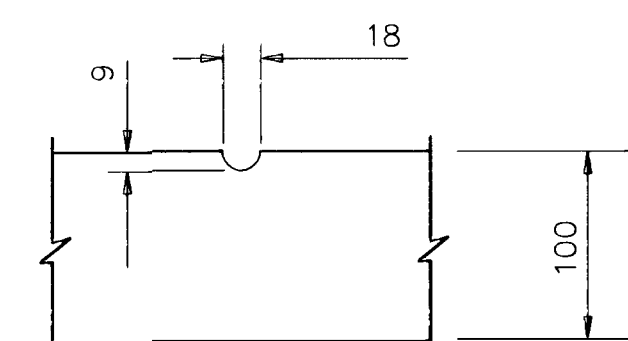


GROOVE DETAIL

WHEELCHAIR RAMP DETAIL

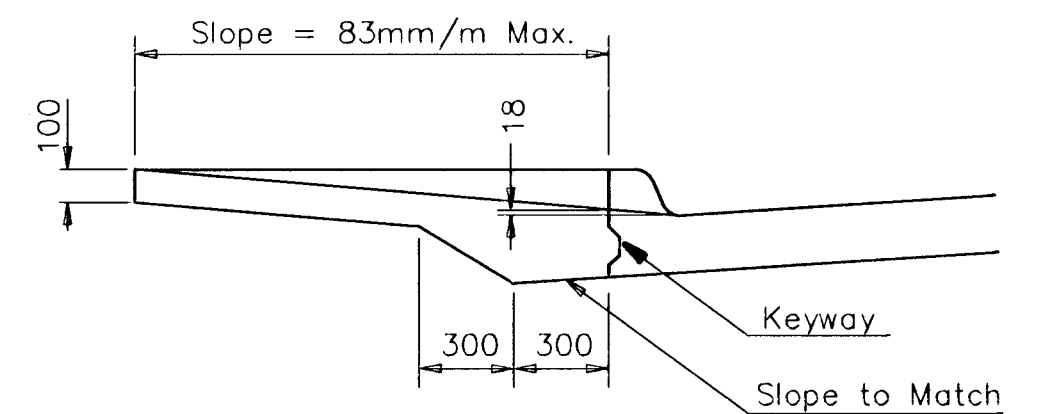

SECTION A-A

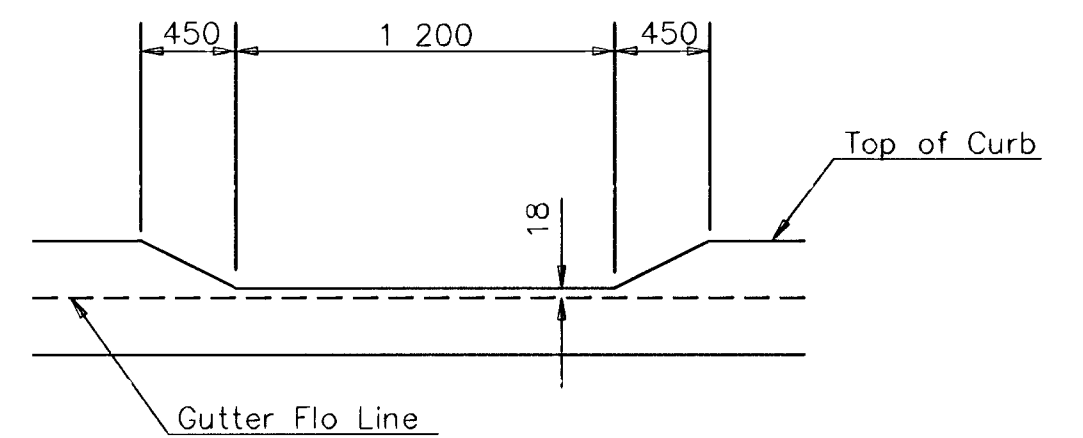

DEPRESSED CURB DETAIL

VALLEY GUTTER DETAILS					
WHEELCHAIR RAMP DETAILS					
SRB	924 NORTH MAIN WICHITA, KANSAS 67203 http://www.feist.com/~srb		316-264-8008 FAX 264-4621 E-Mail: srb@feist.com		REVISED
	SAVOY, RUGGLES & BOHM, P. A. ENGINEERING & SURVEYING				
PROJECT NUMBER 472-76-245-83057-000-000-001					
DRAWN JRA	DESIGN KWL	REVIEW	DATE Dec. 13, 2000	UTILITY SRB JOB 1218T	44 118